


southern elevation plot 2  
plot 3 handed

western elevation

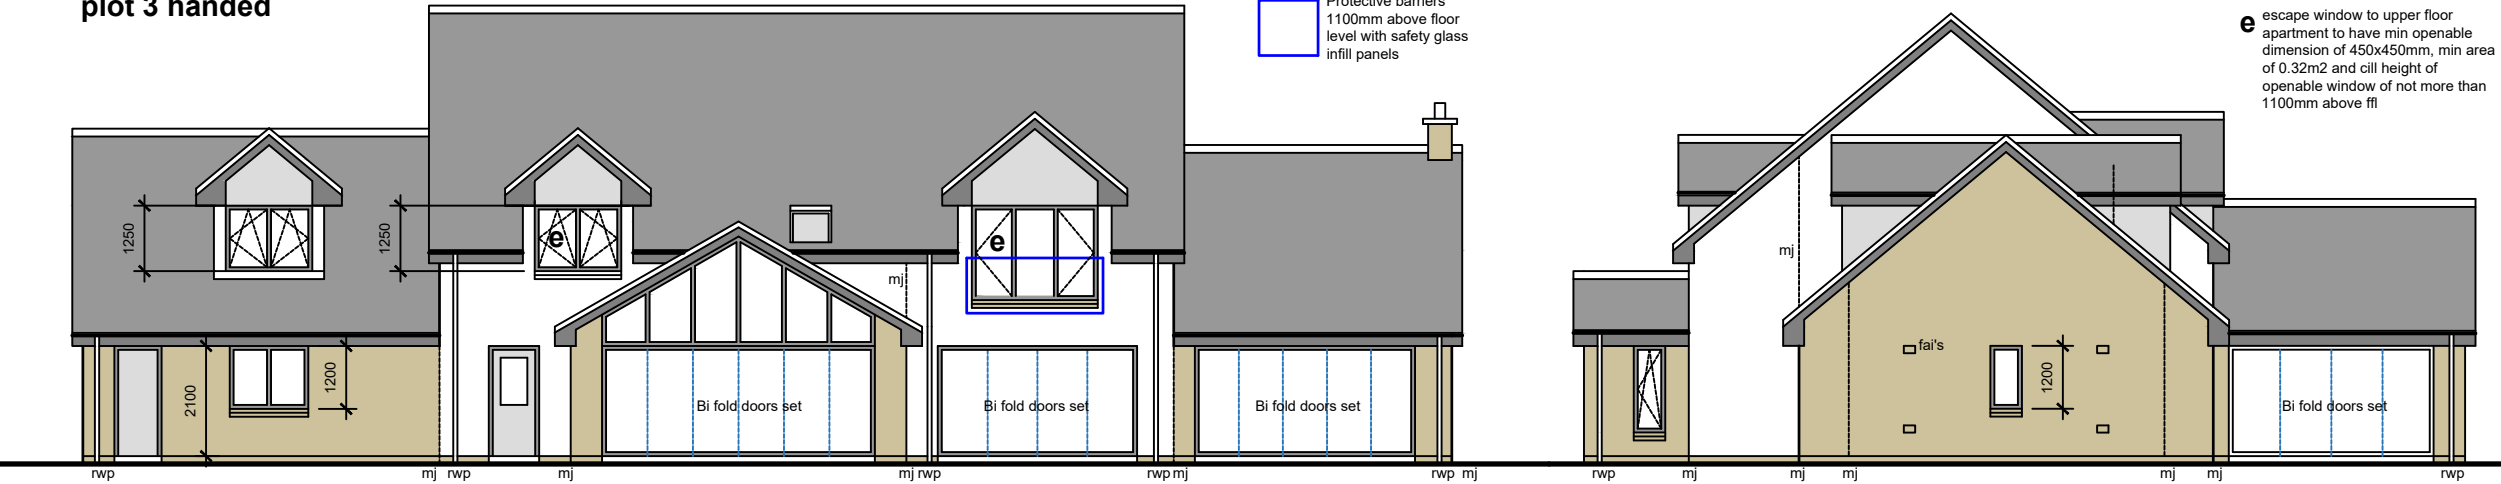

northern elevation

eastern elevation

PLANterra

- ☐ architecture
- ☐ planning
- ☐ development

16 St Ninians Lanark ML11 7HX  
t 01555 661064  
e contact@plan-terra.co.uk  
www.plan-terra.co.uk

Revision

Project : Residential development  
Address : Richland, Cleghorn,  
Lanark ML11 7RL  
Drg title : Elevations  
Scale : 1:150 at A3  
Date : June 2021  
Drawn by : wr  
Drg no : 21/551/05 Rev