
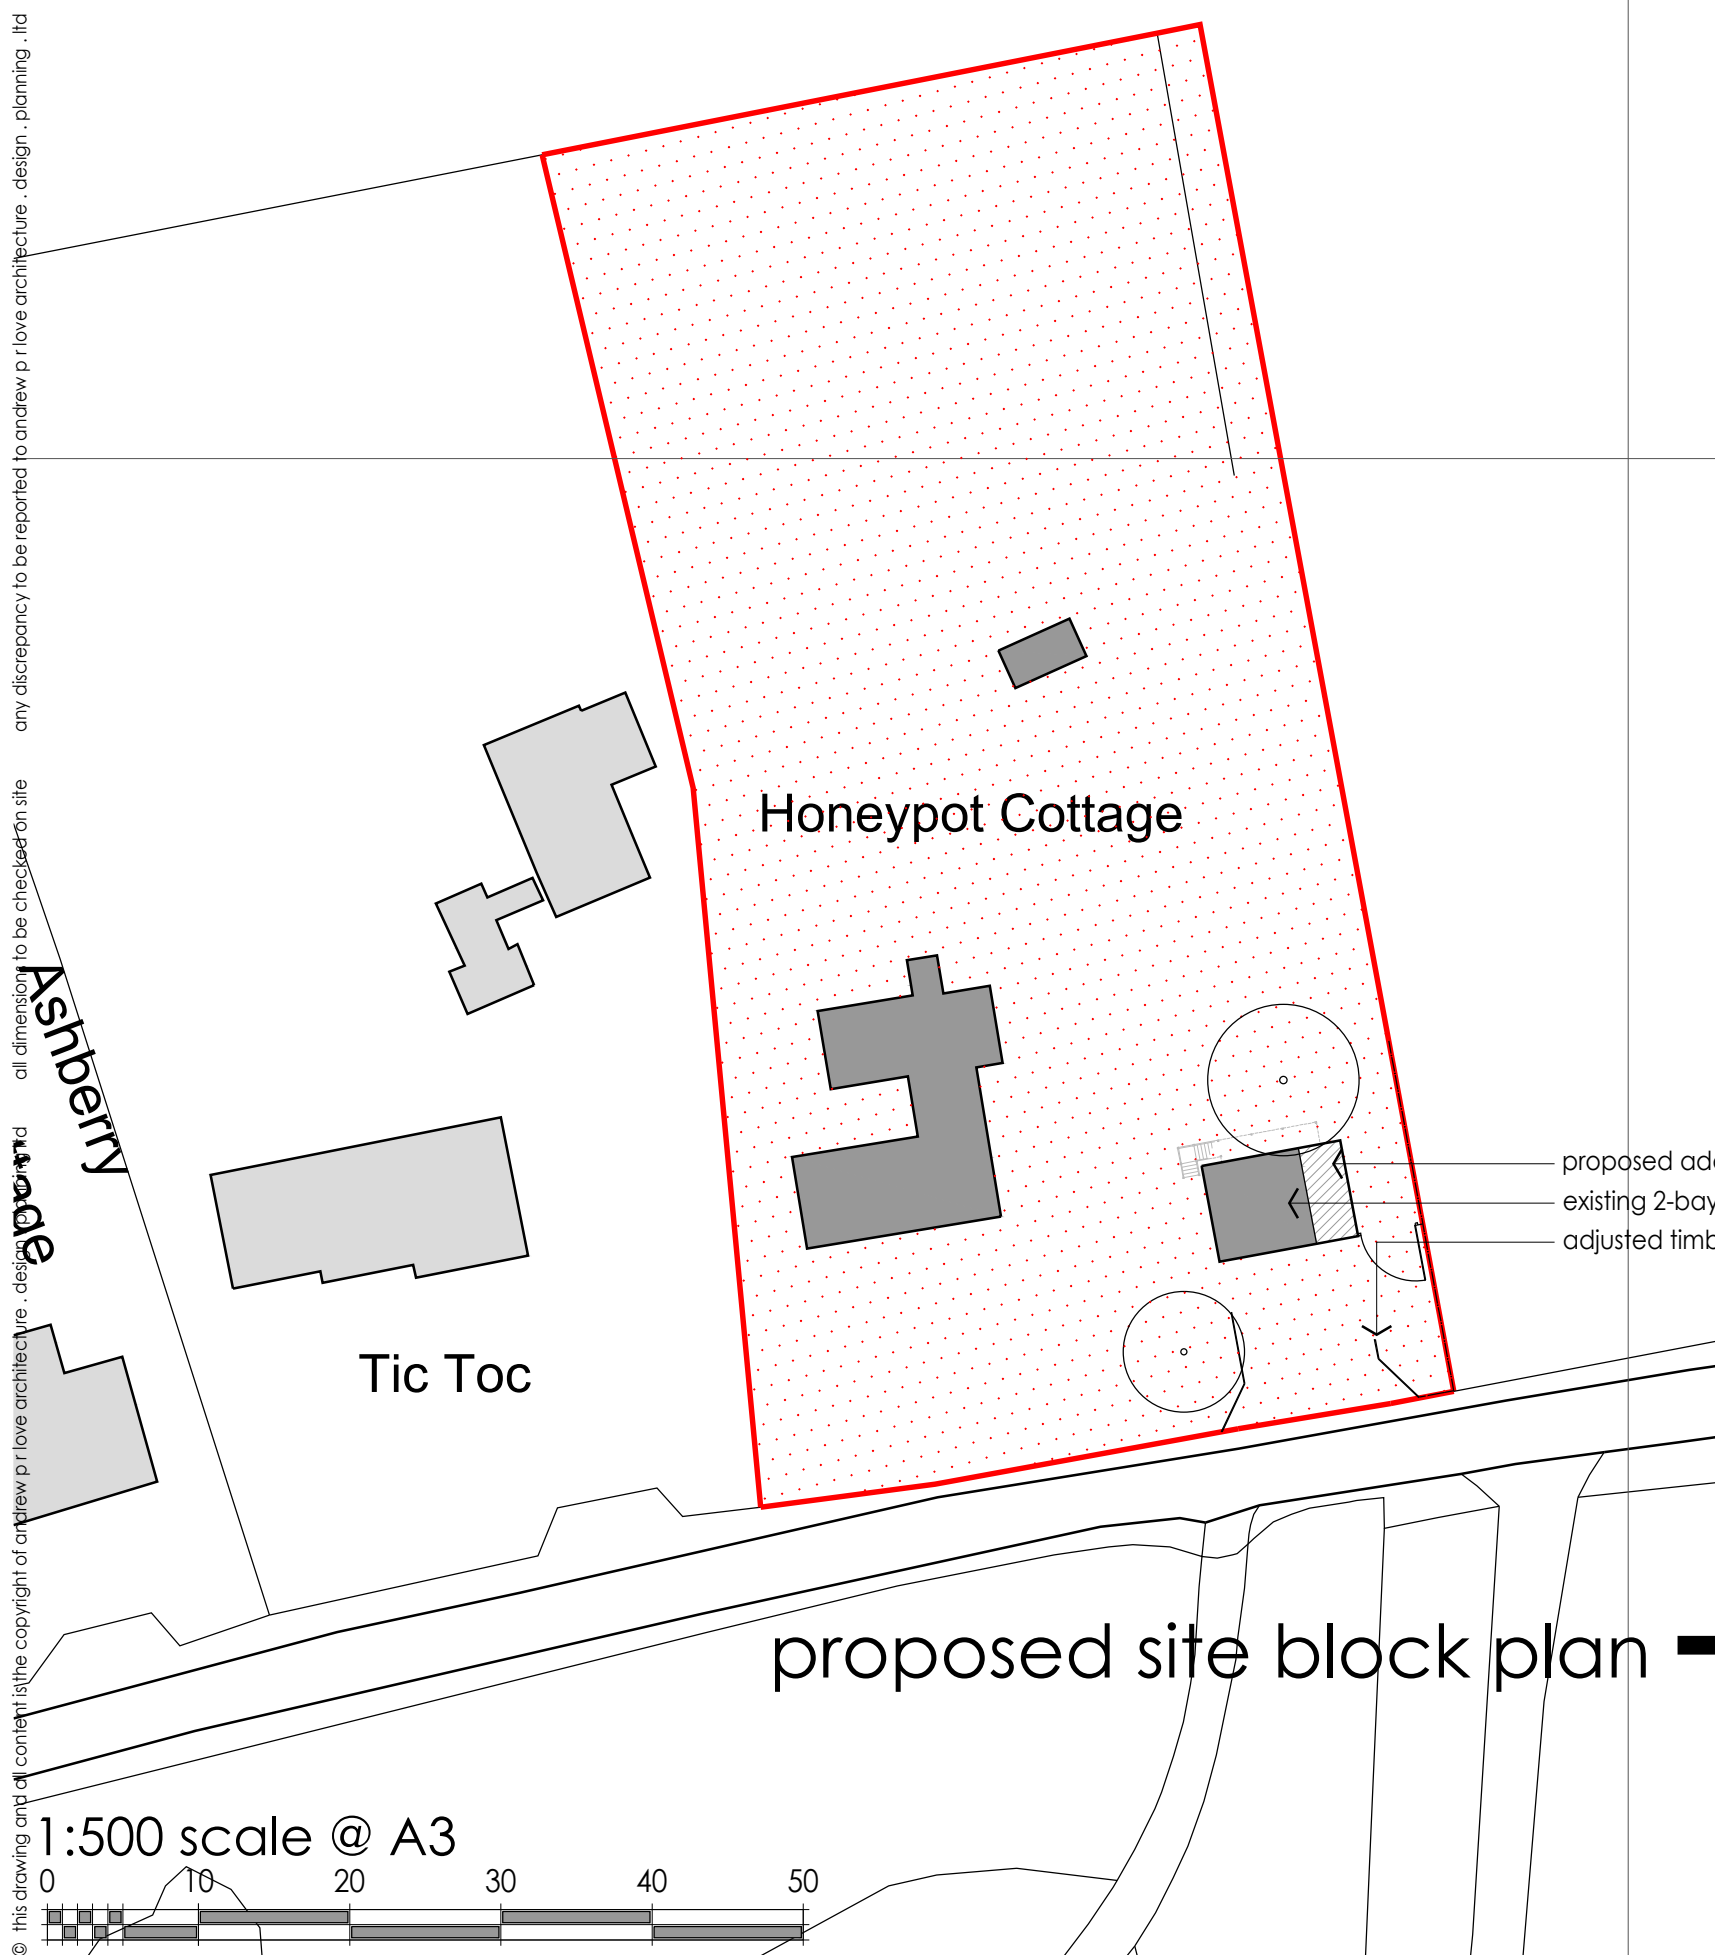


© this drawing and all content is the copyright of andrew p r love architecture . design . planning . ltd
any discrepancy to be reported to andrew p r love architecture . design . planning . ltd
all dimensions to be checked on site

andrew p r love
architecture . design . planning . ltd
Ashberry

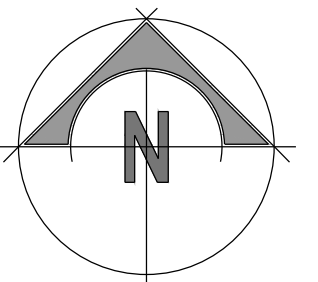

proposed site block plan

- proposed additional garage bay
- existing 2-bay garage structure
- adjusted timber entrance fence line

proposed block plan - scheme two

extensions and alterations for **beverley tucker**
honeypot cottage . wickham road . thwaite . suffolk . IP23 7EE
date june 2021 scale 1:500 A3
job BT/1772 dwg SK03

andrew p r love architecture . design . planning

cherry tree farm . wymondham road . bunwell . norfolk . nr16 1nb telephone . 01953 789911
e-mail . info@andrewprloveadp.co.uk website . www.andrewprloveadp.co.uk