
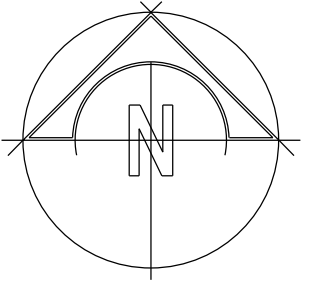


© this drawing and all content is the copyright of andrew p r love architecture . design . planning ltd
any discrepancy to be reported to andrew p r love architecture . design . planning . ltd
all dimensions to be checked on site

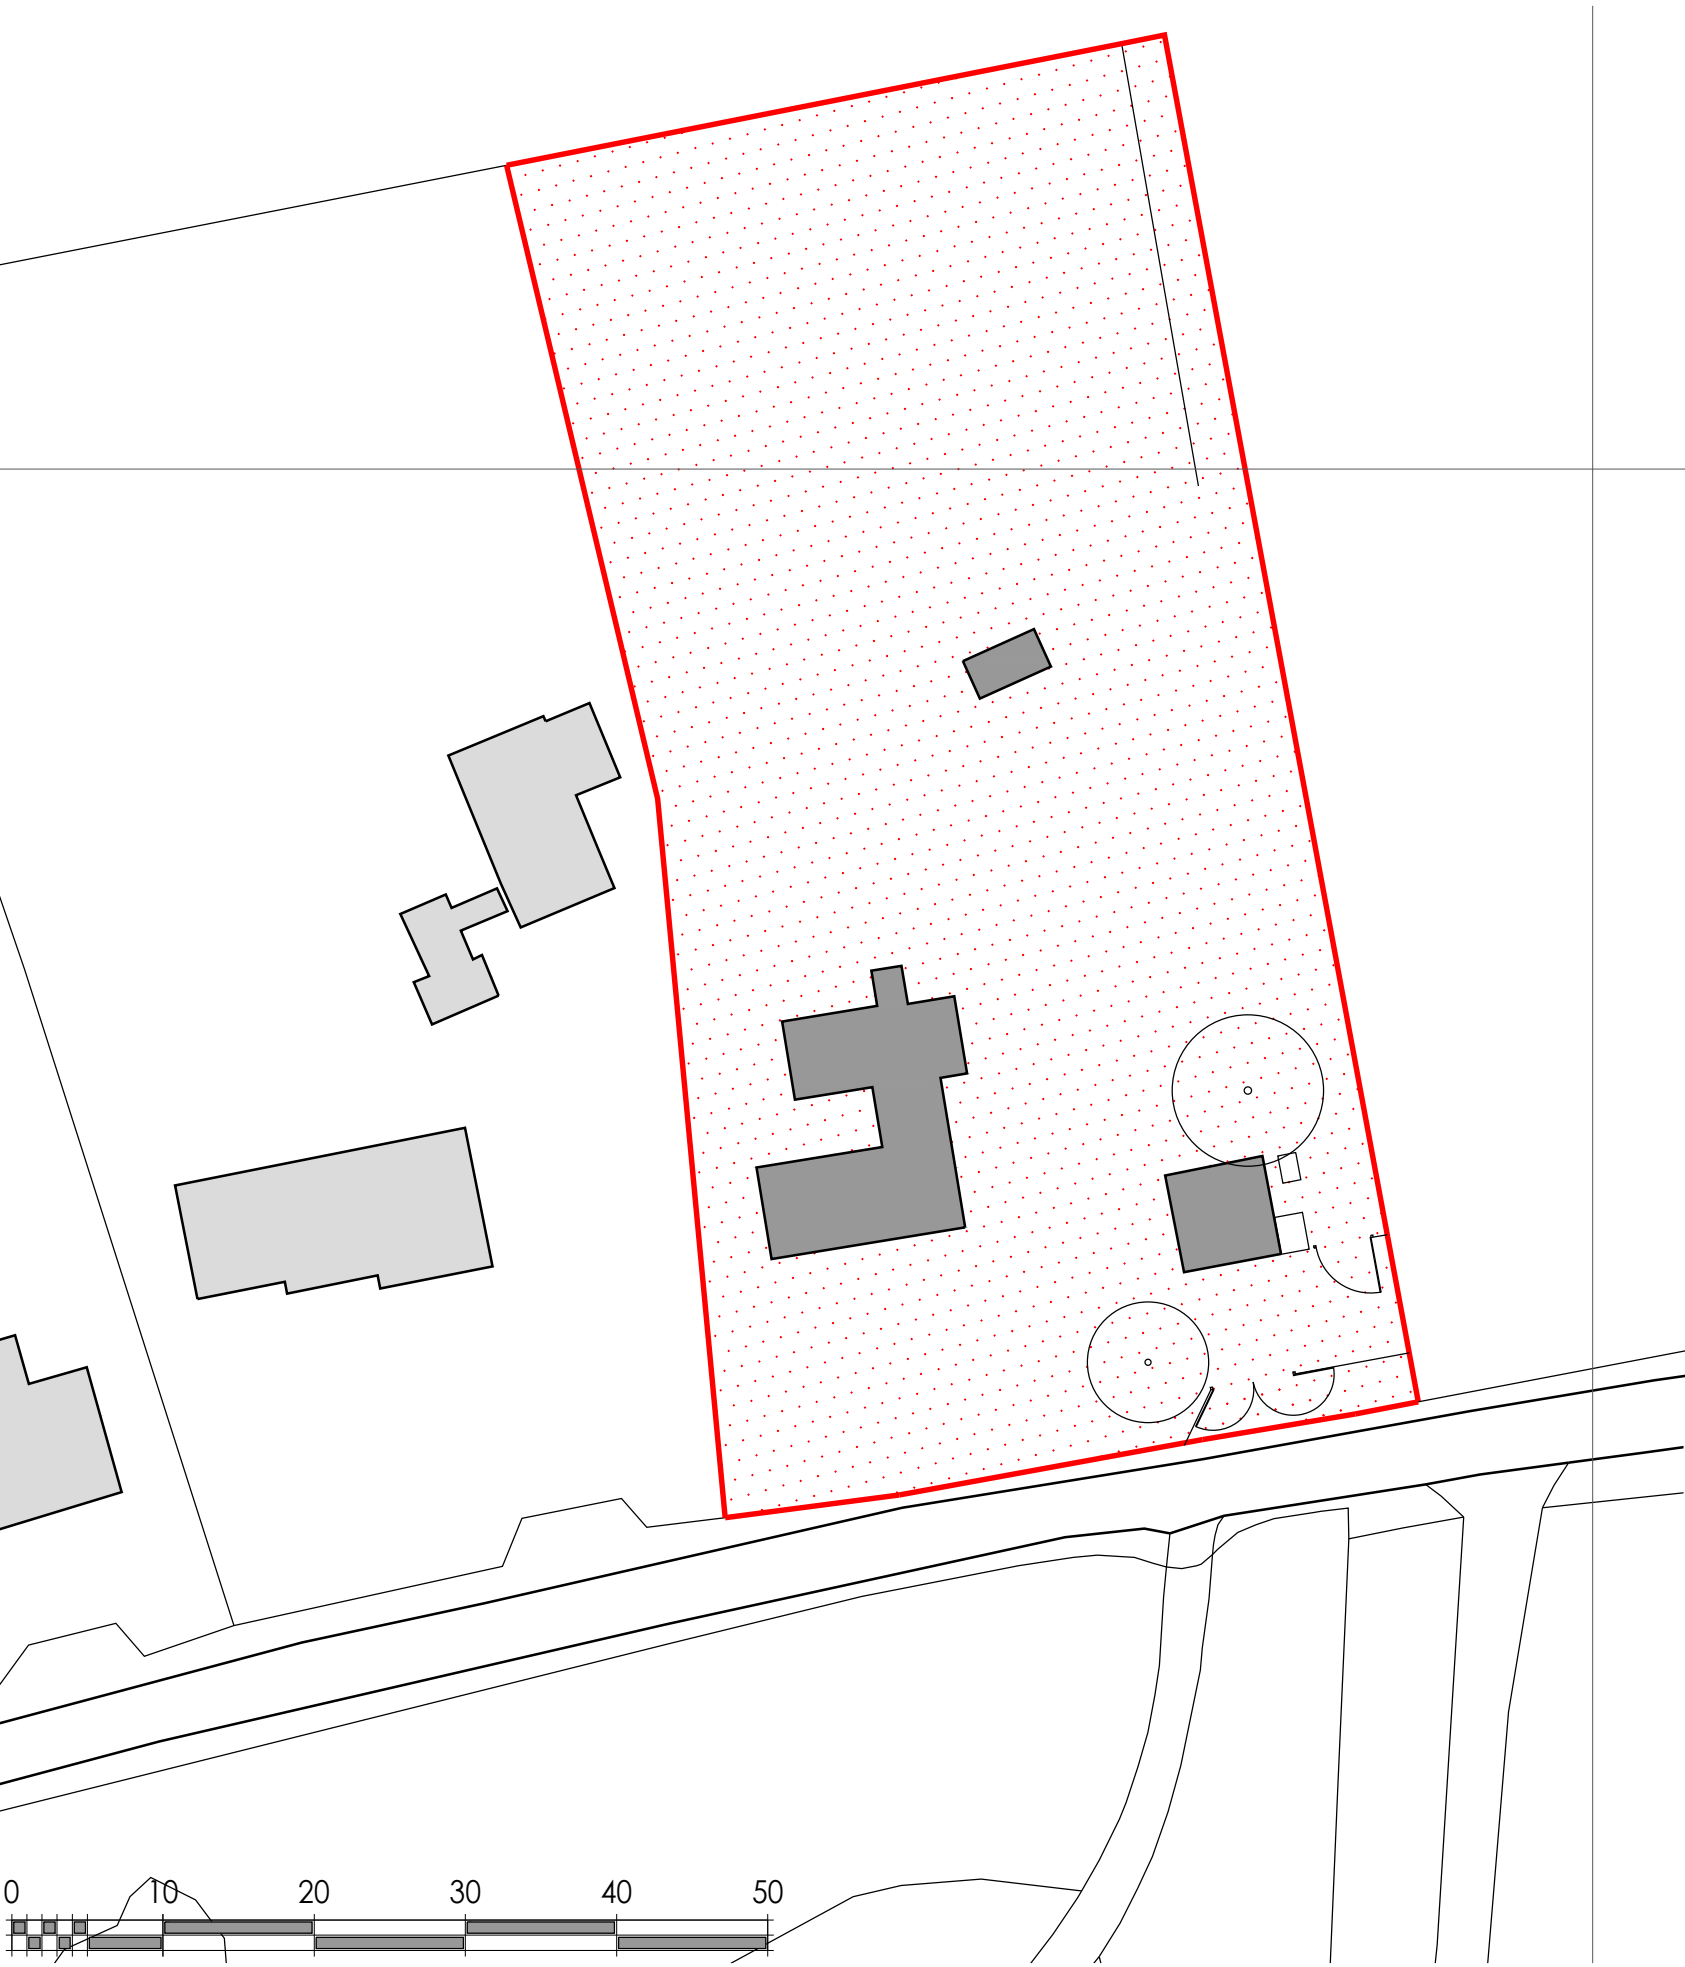

existing block plan

extensions and alterations for **beverley tucker**
honeypot cottage . wickham road . thwaite . suffolk . IP23 7EE
date april 2021 scale 1:500 A3
job BT/1772 dwg 9901

andrew p r love architecture . design . planning

cherry tree farm . wymondham road . bunwell . norfolk . nr16 1nb telephone . 01953 789911
e-mail . info@andrewprloveadp.co.uk website . www.andrewprloveadp.co.uk