




FRONT ELEVATION
1:100

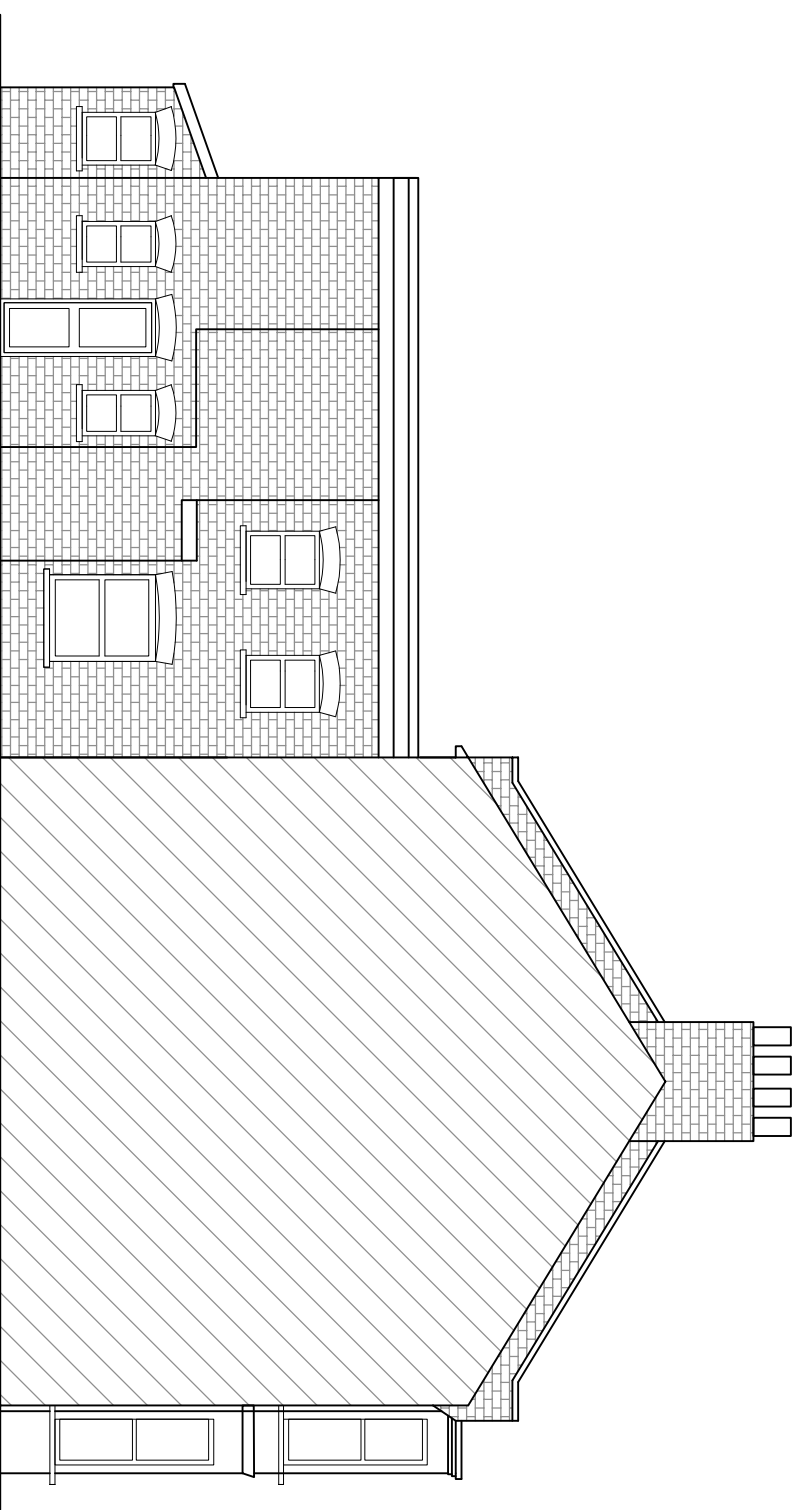


SIDE ELEVATION A
1:100

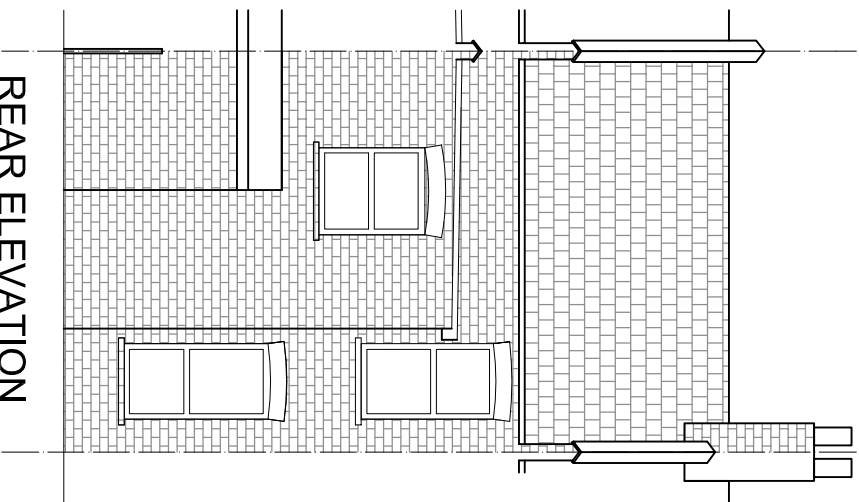

REAR ELEVATION
1:100

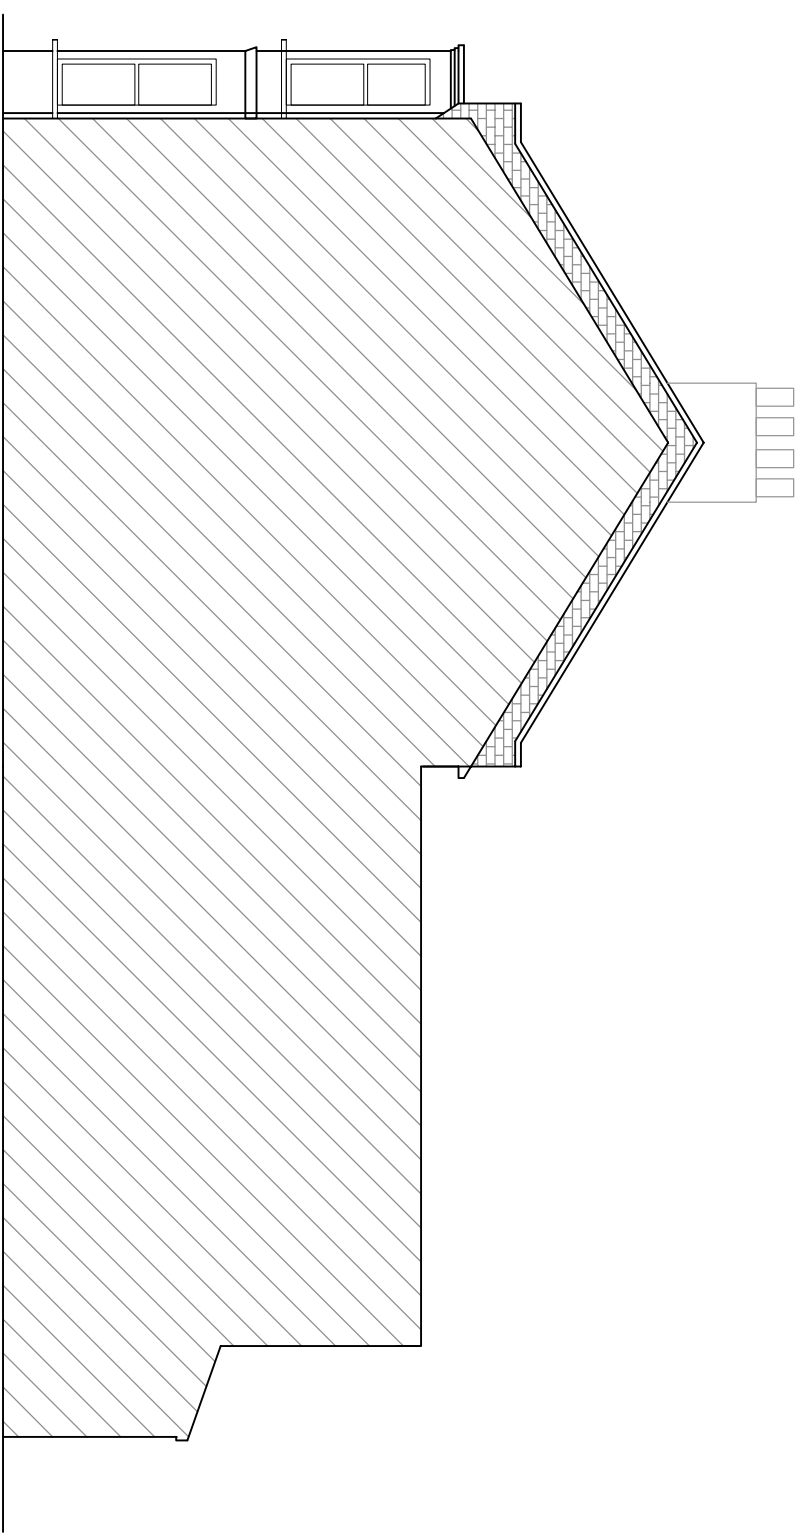

SIDE ELEVATION B
1:100

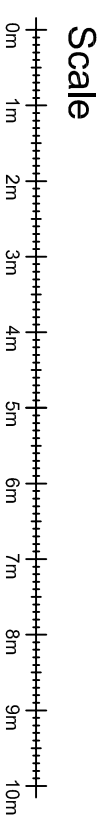

Client		Project		Title	
SWATI PATEL		FIRST FLOOR FLAT, 170A STATION ROAD, FINCHLEY, LONDON, N3 2SG		EXISTING ELEVATIONS	
Rev/Description	Date	By/Checked	Scale @ A3	Drawn	Date
Status			1:100	HG	15/04/21
PLANNING			Job Number 1099A	Drawn EX-02	Revision