




FRONT ELEVATION
1:100

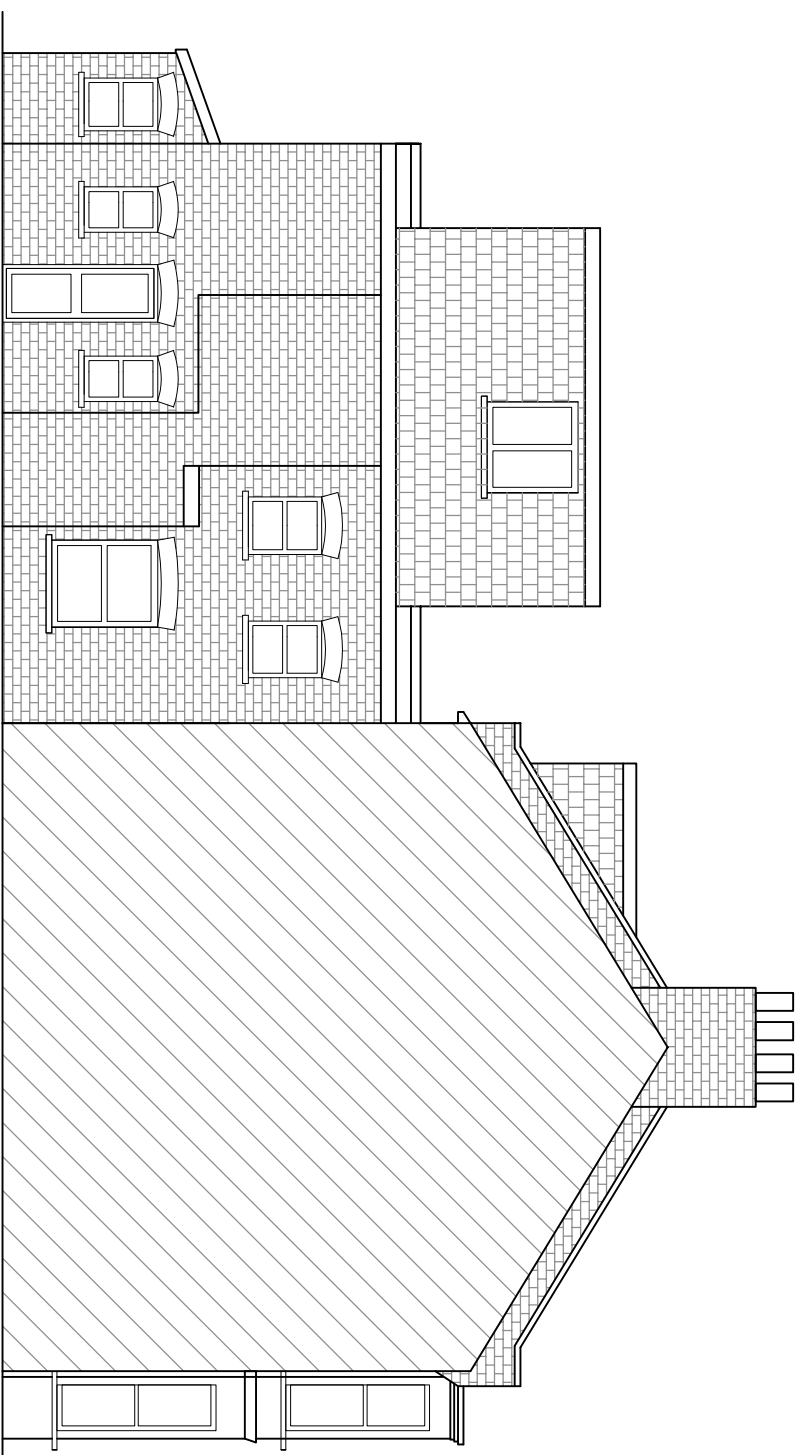


SIDE ELEVATION A
1:100

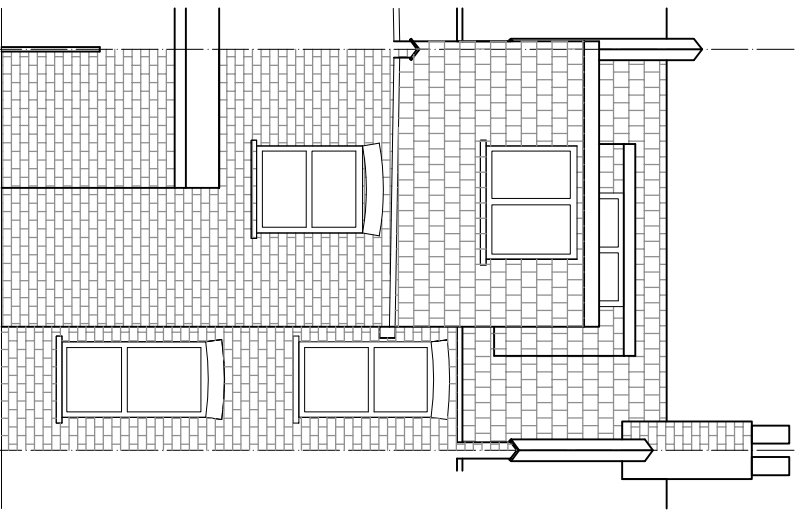

REAR ELEVATION
1:100

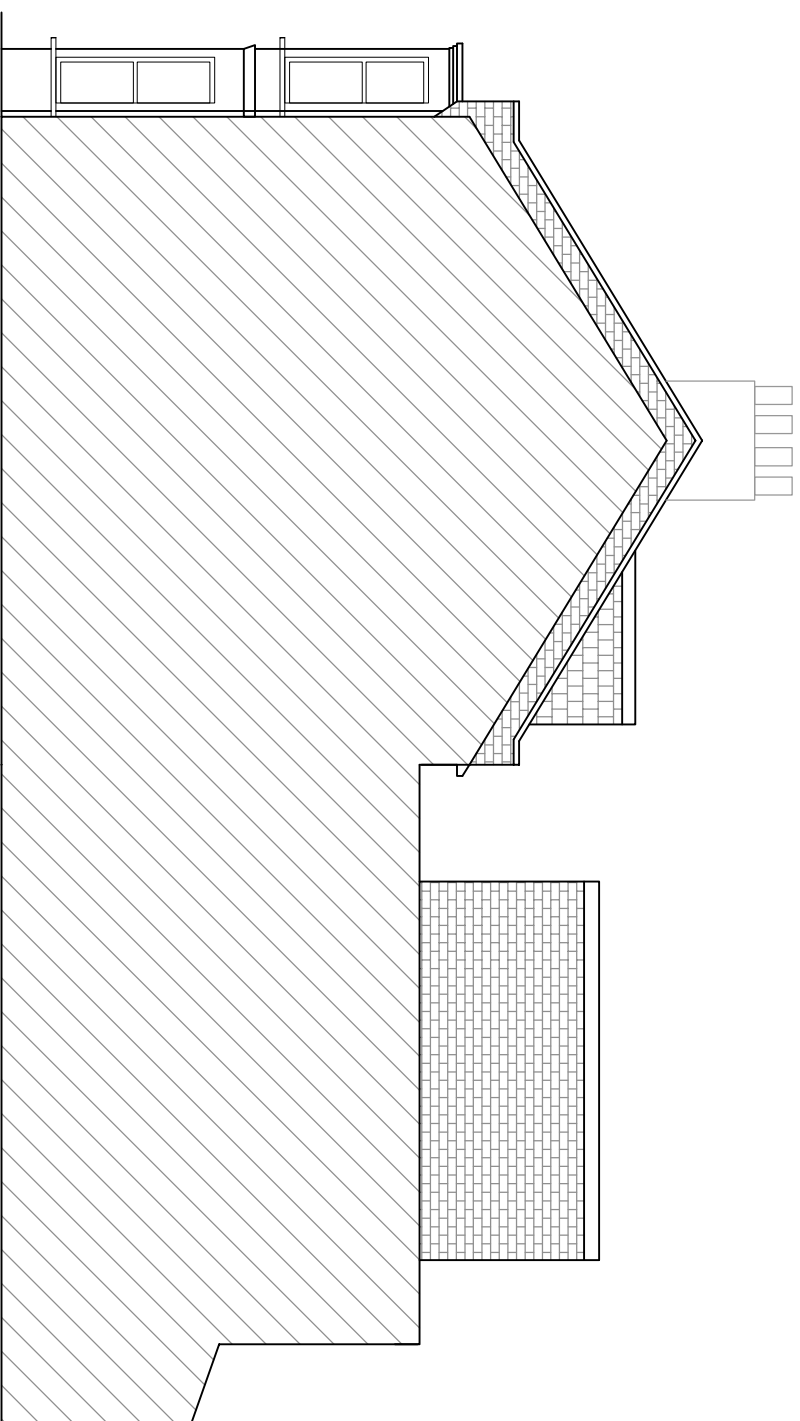

SIDE ELEVATION B
1:100

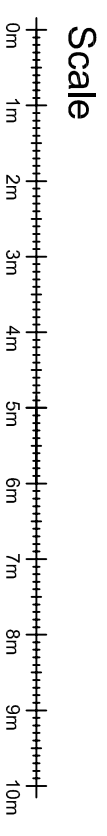

Client		Project		Title	
SWATI PATEL		FIRST FLOOR FLAT, 170A STATION ROAD, FINCHLEY, LONDON, N3 2SG		PROPOSED ELEVATIONS	
Rev	Description	Date	By	Scale @ A3	Drawn
A	DORMER SIZE REDUCED	11.06.21	HG	1:100	HG
Status	PLANNING			Job Number	Drawn
				1099A	PL-02
					Revision
					A