


NOTES:


1. DO NOT SCALE
2. DRAWINGS TO BE READ IN CONJUNCTION WITH ALL SERVICES AND STRUCTURAL ENGINEERS DRAWINGS & SPECIFICATIONS.
3. © COPYRIGHT. DRAWINGS NOT TO BE REPRODUCED OR USED WITHOUT PRIOR WRITTEN CONSENT.

Materials Schedule

- ① Facing Brickwork to match existing
- ② White Upvc windows to match existing
- ③ Flat roof system
- ④ White Upvc Fascia
- ⑤ Roof lantern

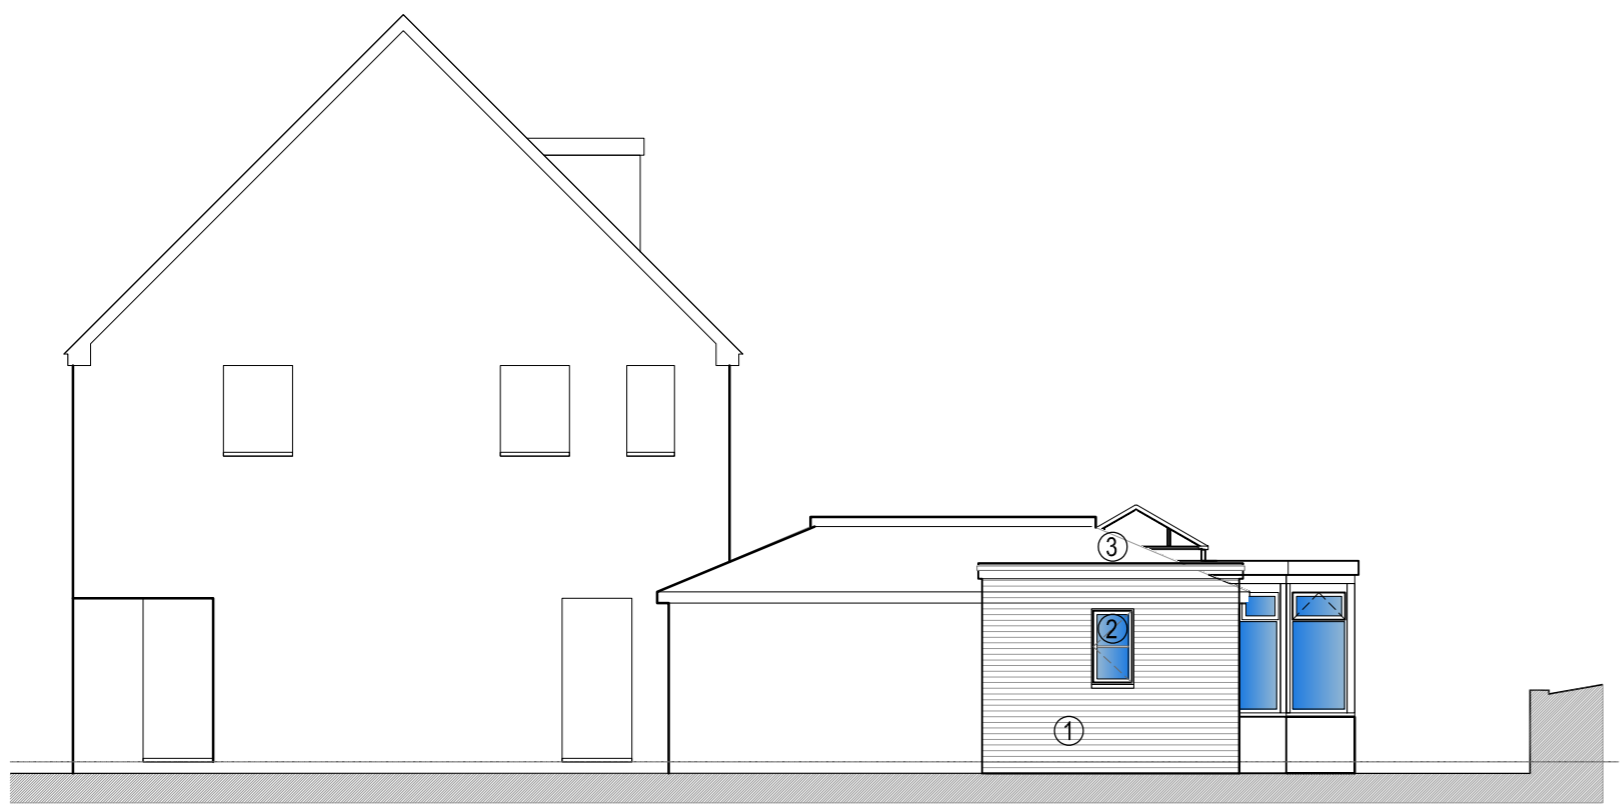

E6 Proposed Side Elevation
21 (SCALE 1:100)

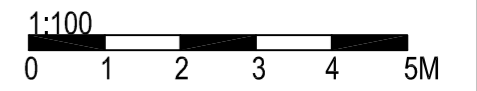

| | | | | |
|-----|-------|---------------------|-------|---------|
| A | 10/20 | Issued for planning | | |
| REF | DATE | REVISION | DRAWN | CHECKED |

SCALE 1:100@A3 | DATE Oct 20


ARCHTECH 43
 M.07941 196892
 T.01280 706608
 Email:meaton43@yahoo.co.uk

DRAWING TITLE
Proposed / Existing Side Elevations

PROJECT
Proposed Rear Conservatory to 12 Bear Hedge, Ifley, Oxford OX4 4JJ

CLIENT
For Mr & Mrs Johns

DRAWING NUMBER | REV.
M1724 / 21 | A

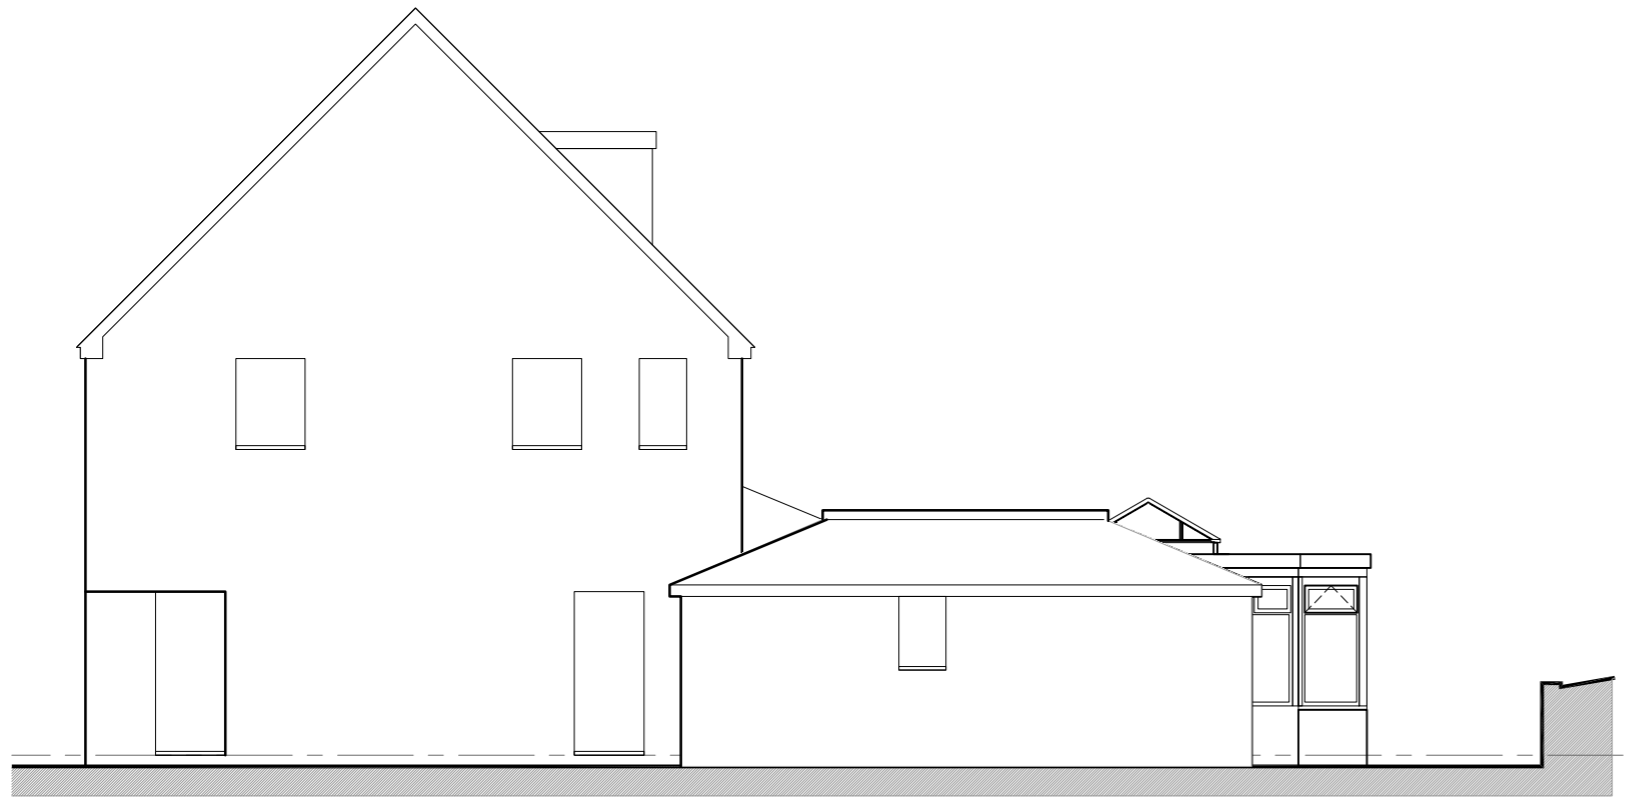

E2 Existing Side Elevation
21 (SCALE 1:100)