


NOTES:

1. DO NOT SCALE
2. DRAWINGS TO BE READ IN CONJUNCTION WITH ALL SERVICES AND STRUCTURAL ENGINEERS DRAWINGS & SPECIFICATIONS.
3. © COPYRIGHT. DRAWINGS NOT TO BE REPRODUCED OR USED WITHOUT PRIOR WRITTEN CONSENT.

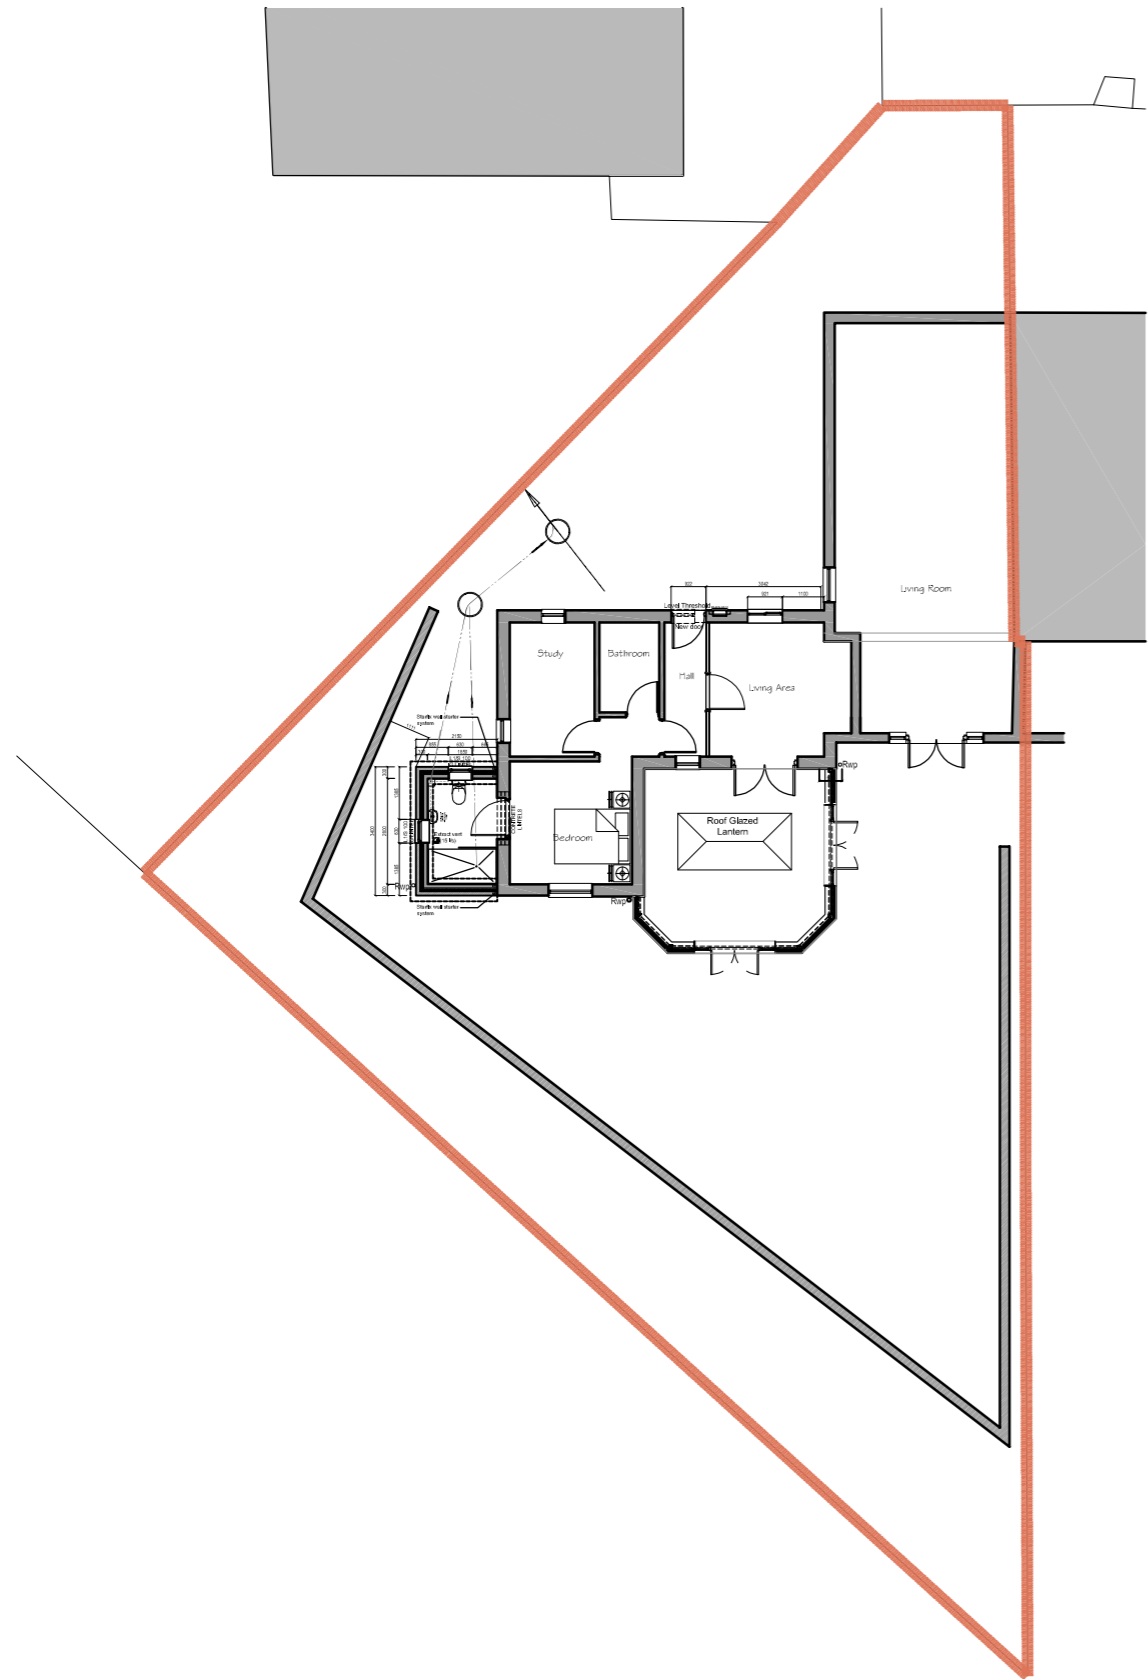


1
A06 **PROPOSED BLOCK PLAN**
(SCALE 1:200)



ance Survey, (c) Crown Copyright 2017. All rights reserved. Licence number 100022432

1
A06 **PROPOSED SITE LOCATION PLAN**
(SCALE 1:1250)

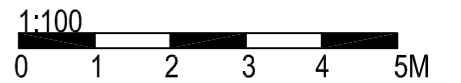

REF	DATE	REVISION	DRAWN	CHECKED
D	10/20	Conservatory added		
C	12/17	Revised layout		
B	09/17	Scale Bar added		
A	08/17	Issued for planning		

SCALE 1:200@A3 | DATE Aug 17

ARCHTECH 43
M.07941 196892
T.01280 706608
Email:meaton43@yahoo.co.uk

DRAWING TITLE
**Proposed Block Plan &
Site Location Plan**

PROJECT
**Proposed Rear Conservatory to
12 Bear Hedge, Ifley, Oxford
OX4 4JJ**

CLIENT
For Mr & Mrs Johns

DRAWING NUMBER | REV.
M1724 / 06 | **D**