

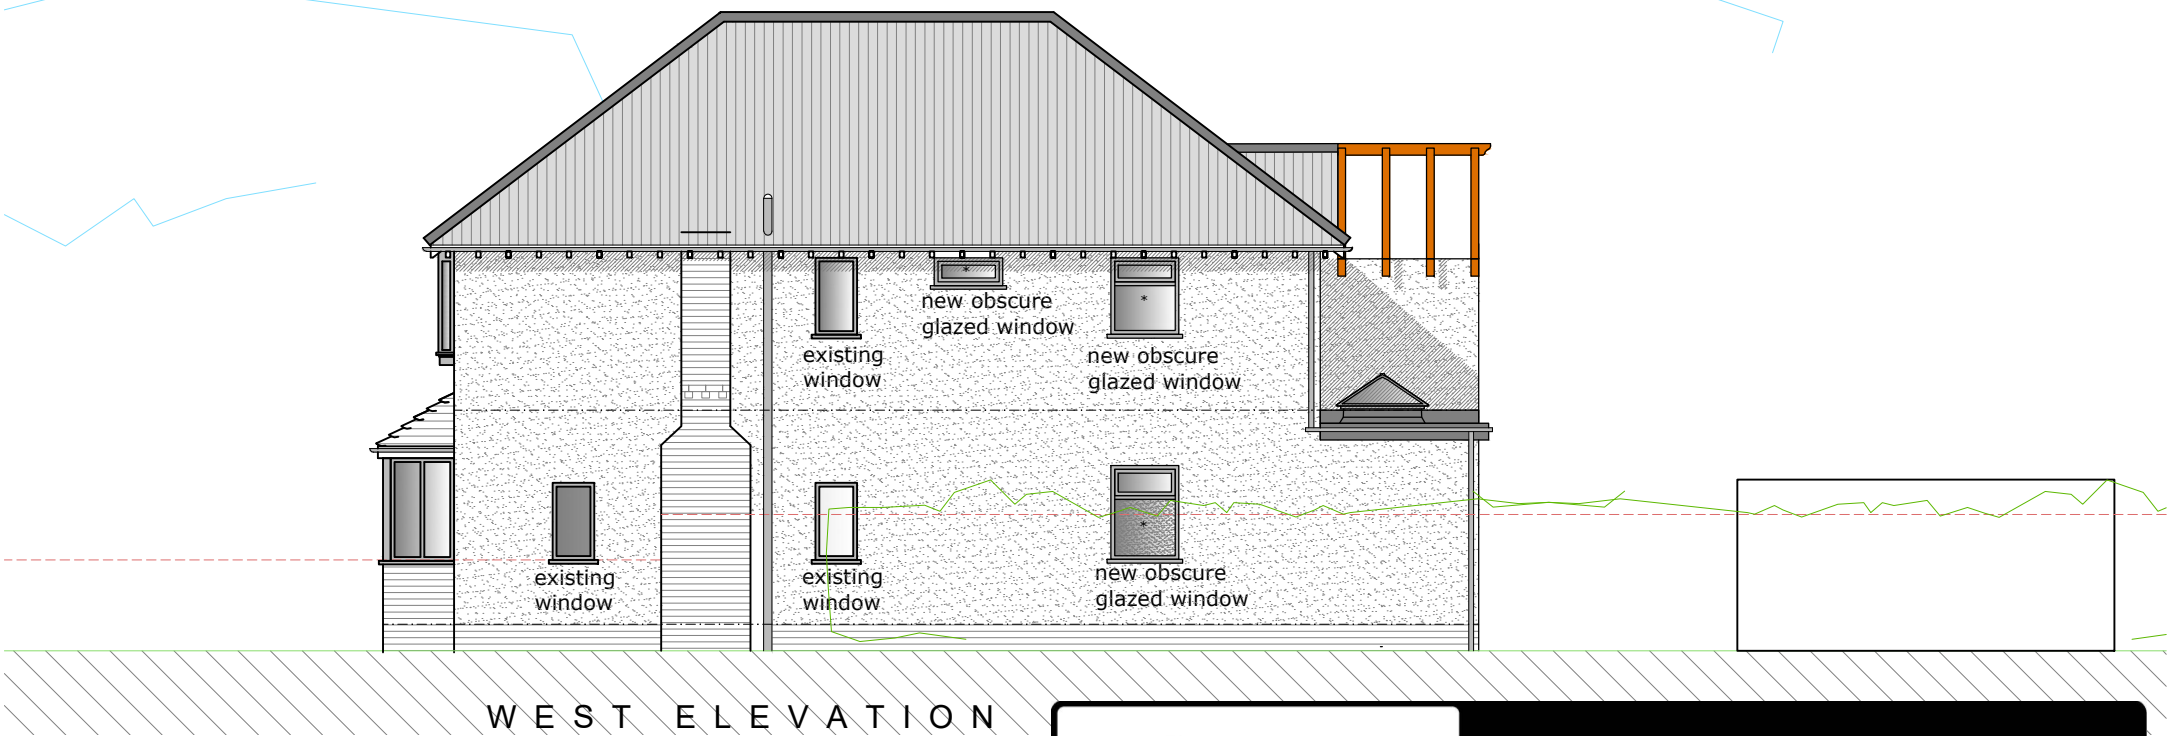


© Pride Road Copyright 2020. All rights reserved. This drawing must not be reproduced without permission. Do not scale from this drawing. All dimensions are in millimetres unless stated otherwise. Any discrepancies must be reported to the Architect. NB Contractor must check and confirm all dimensions on site prior to manufacture. Concept design drawings are not suitable for planning applications or building regulations applications. Client and Contractor are to ensure that any structural design has been approved by a Building Inspector and all works in general are to be approved by a Building Inspector.

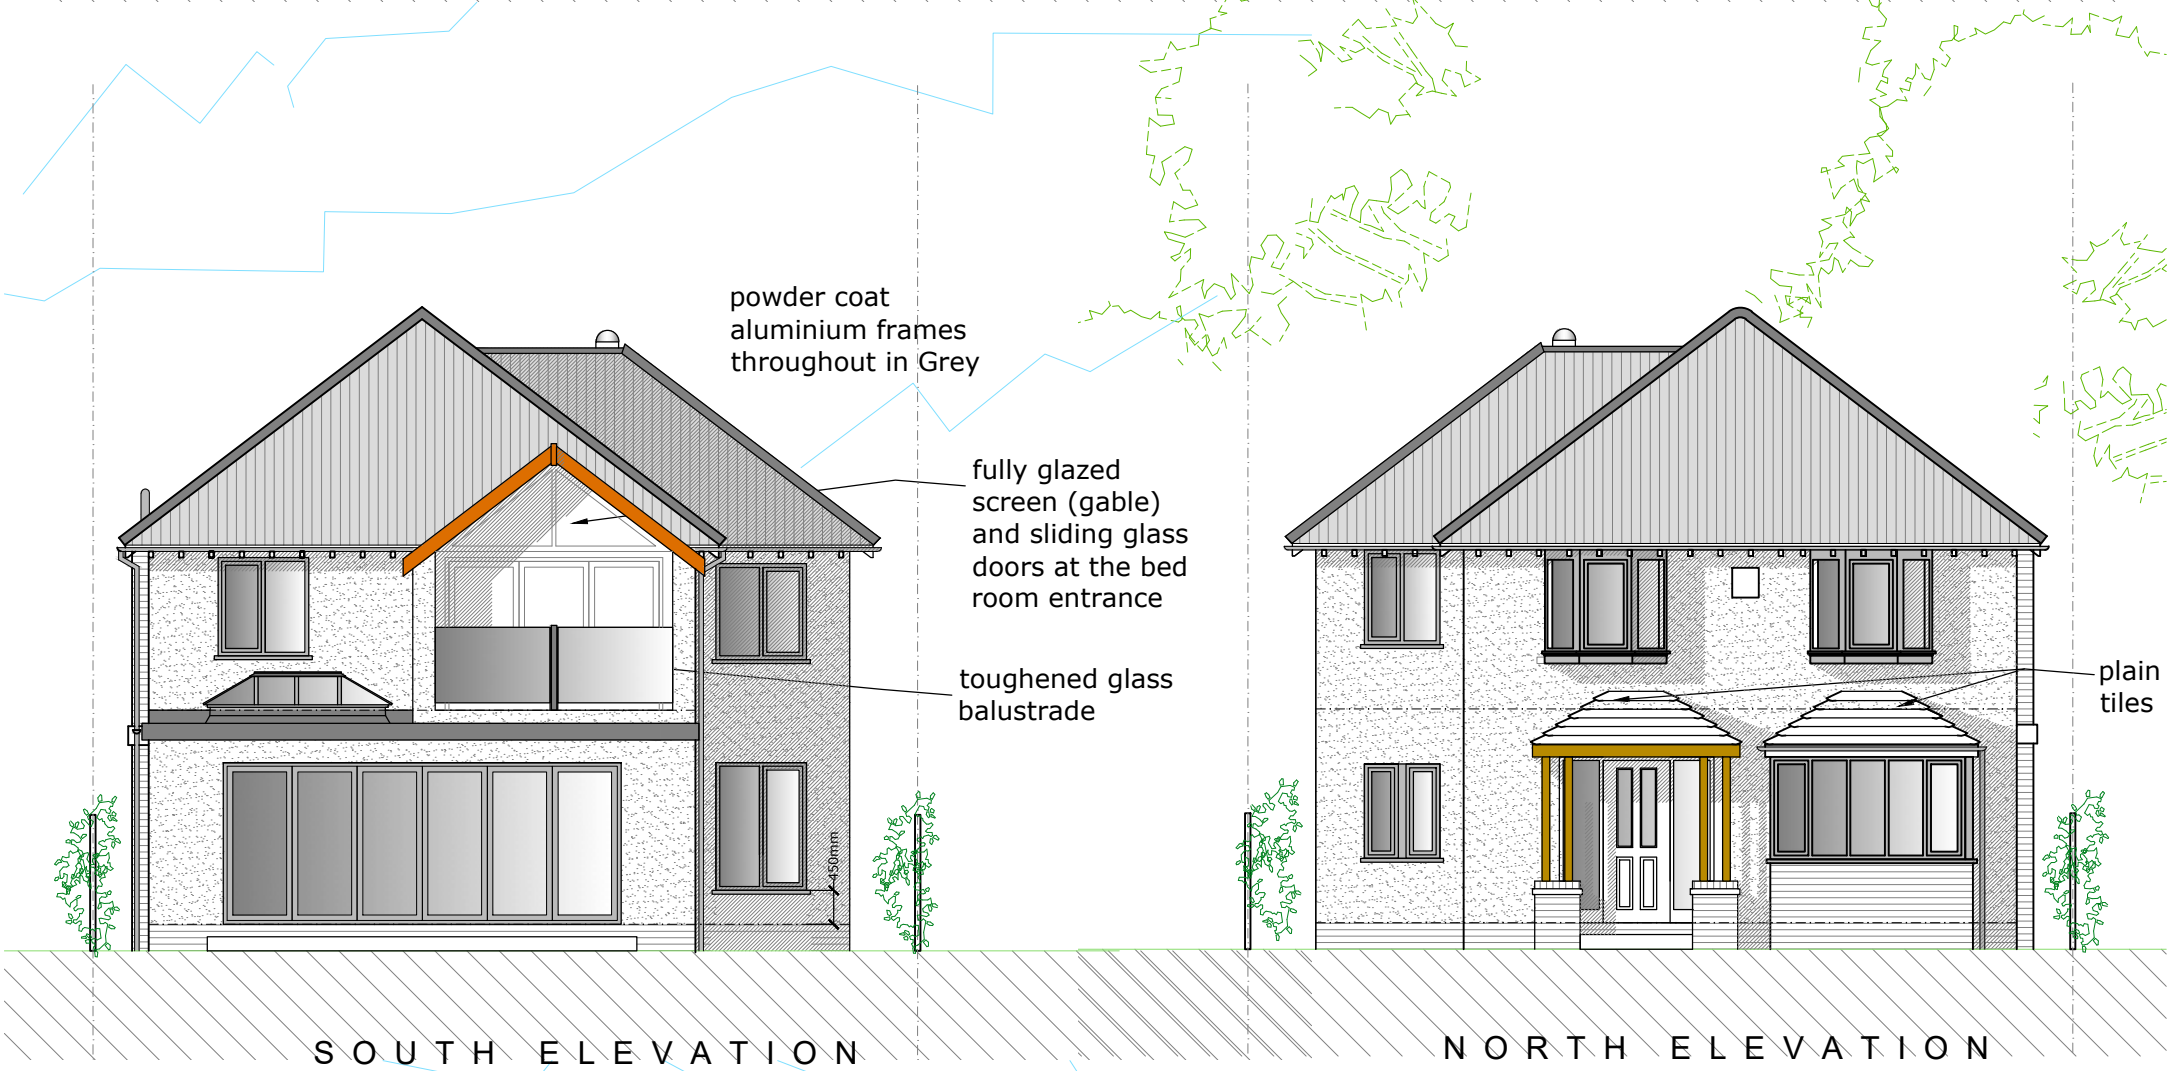

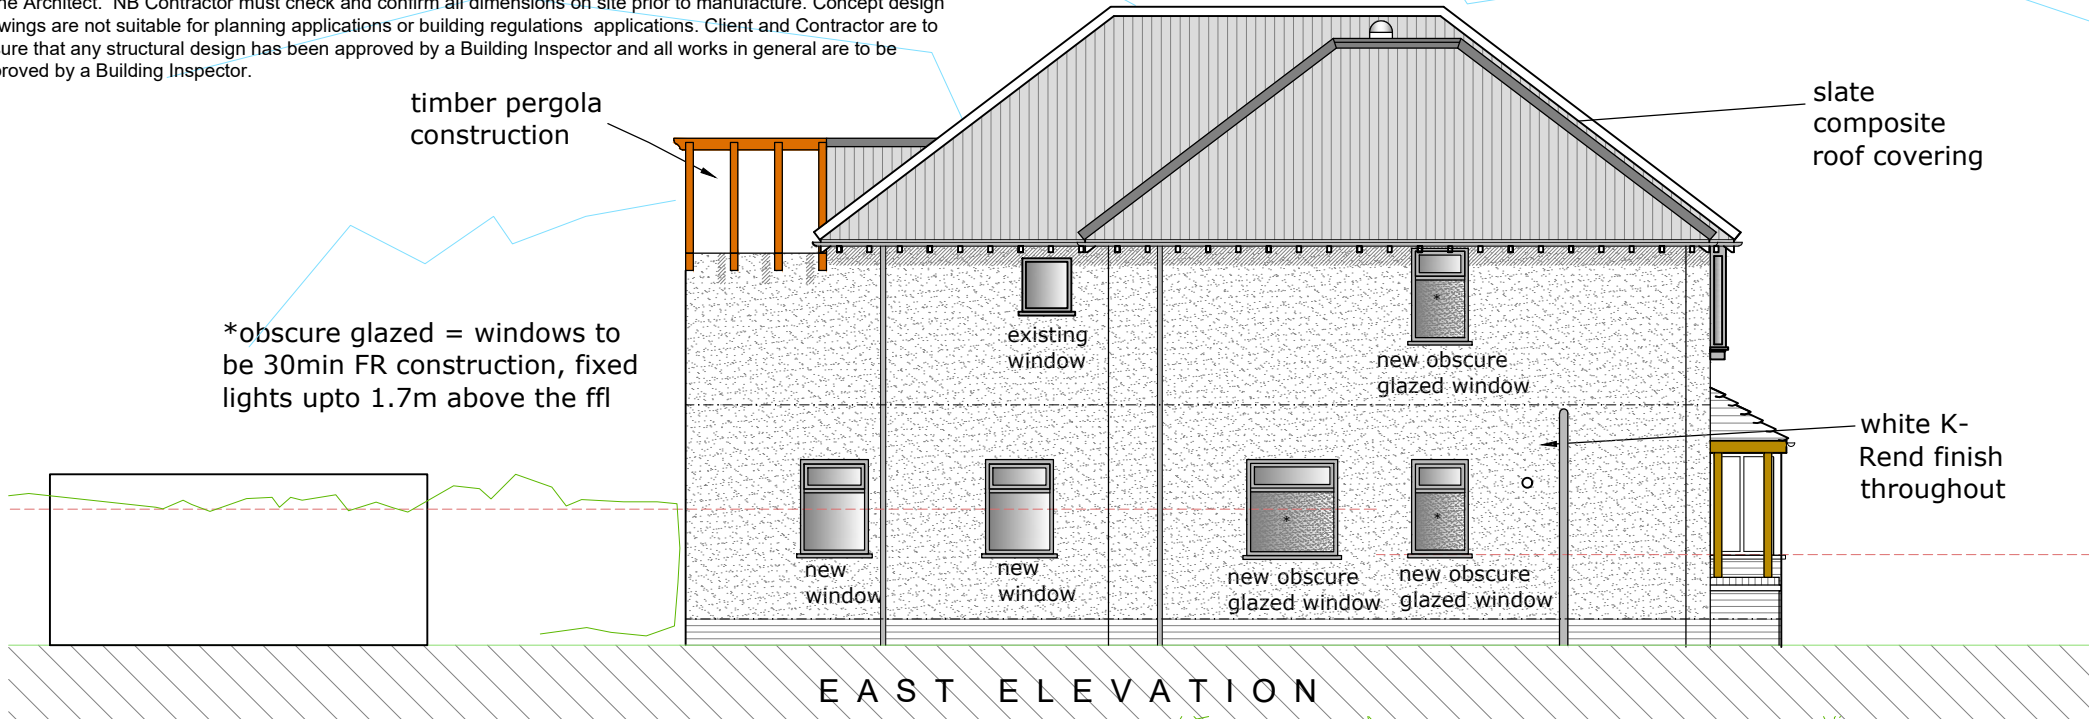

PRIDE RD. The architect your home deserves

www.prideroad.co.uk @lisaraynes 07989 744 336 lisa@prideroad.co.uk

Client: Clive Marchi and Sally Frier					
Project: 17 Stokesay Rd Sale Manchester M33 6QN					
Drawing: Proposed Elevations					
Scale @ A3	Date:	Drawn:	Job no:	Drawing No.	
1:100	09.09.20	BR	J867	13 B	

Revisions: Rev B - 240621- Front entrance door arrangement changed, REAR French Doors now a window in the Study
revisions: Rev A - 051120 - Side windows marked as existing or new

0 1 2 3
scale in M @A3