


FIRST FLOOR PLAN

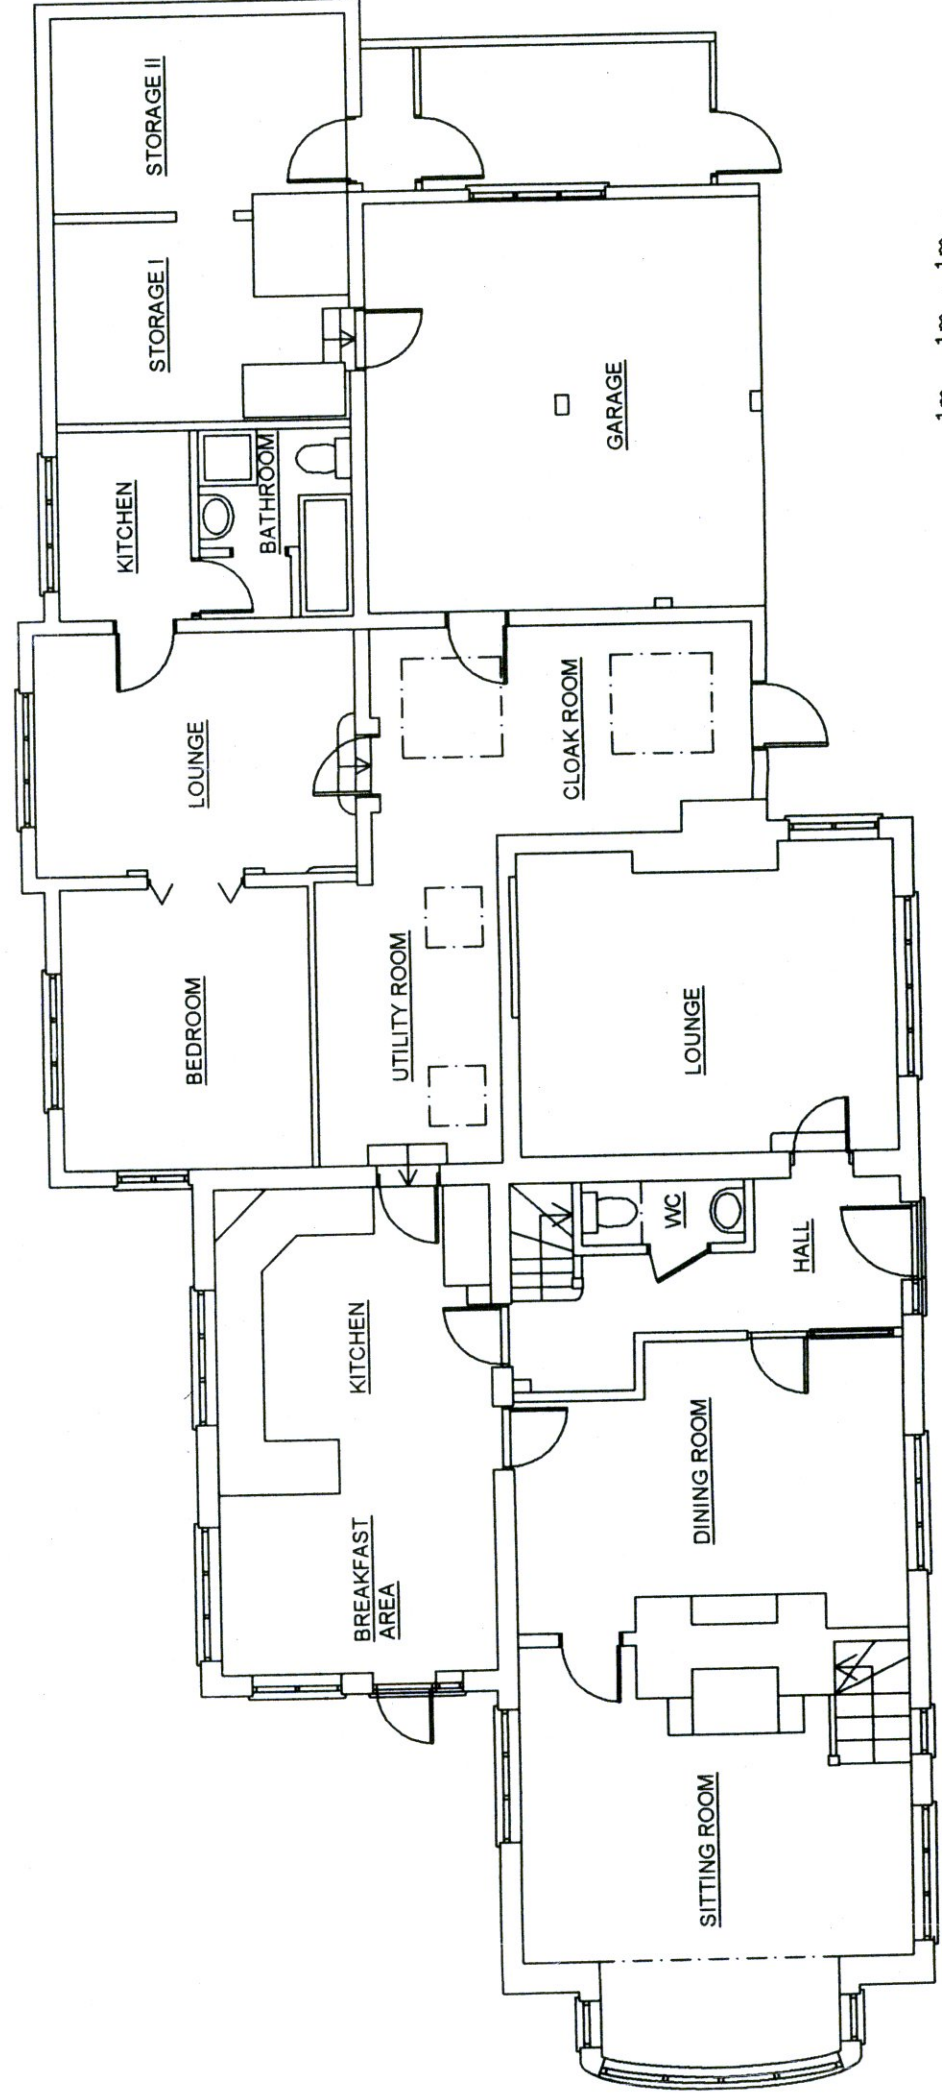

GROUND FLOOR PLAN

1m 1m 1m
SCALE 1/100

25 JUN 2021

Eva Wallén Architect RIBA

3 Dandridge Drive
Bourne End, SL8 5UW
Mobile no: 07979 301199

WOODMAN'S NAP
PIDDINGTON LANE
WHEELER END, HP14 3NG

Extg. Ground- & First Floor Plans

Scale 1/100

PL125/02

20 June 2021