

WOODMAN'S NAP  
 PIDDINGTON LANE  
 WHEELER END, HP14 3NG  
 Prop. Elevations  
 Scale 1/100  
 PL125/05  
 20 June 2021


Eva Wallen  
 Architect RIBA

3 Dandridge Drive  
 Bourne End, SL8 5JW  
 Mobile no: 07979 301199


25 JUN 2021

SCALE 1/100  
 1m 1m 1m 1m


SIDE ELEVATION (West)

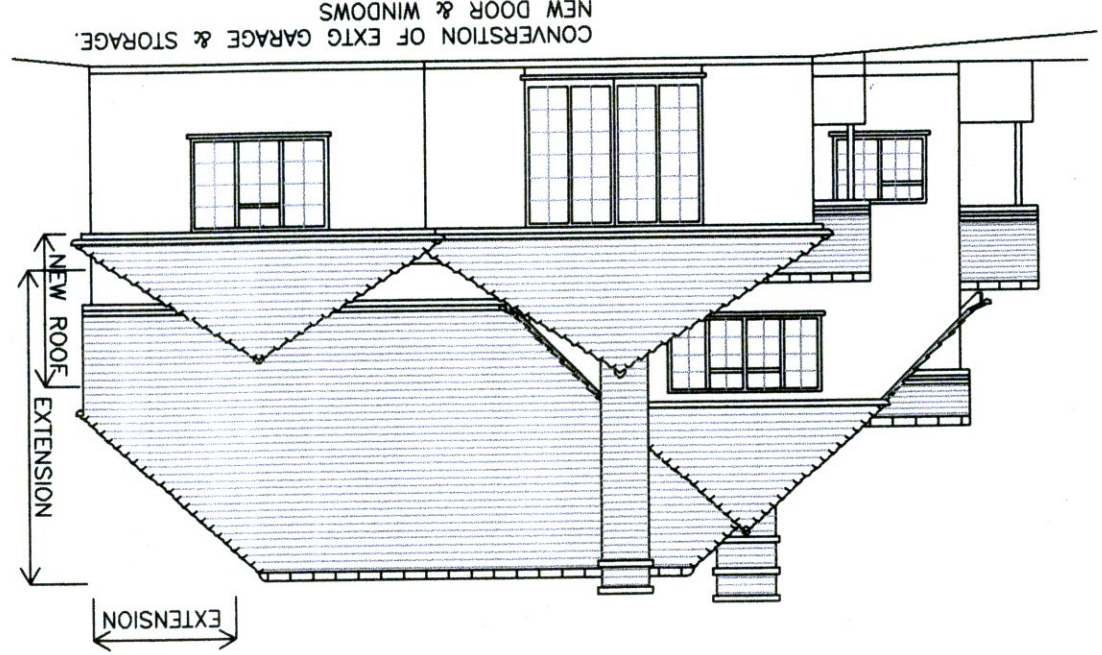

SIDE ELEVATION (East)

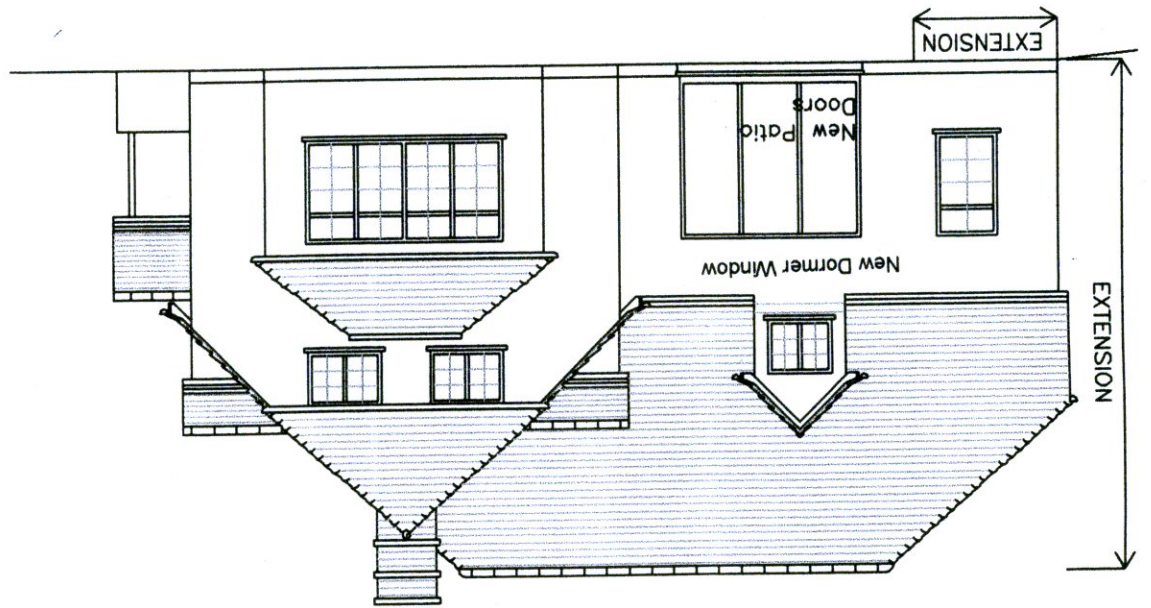

REAR ELEVATION

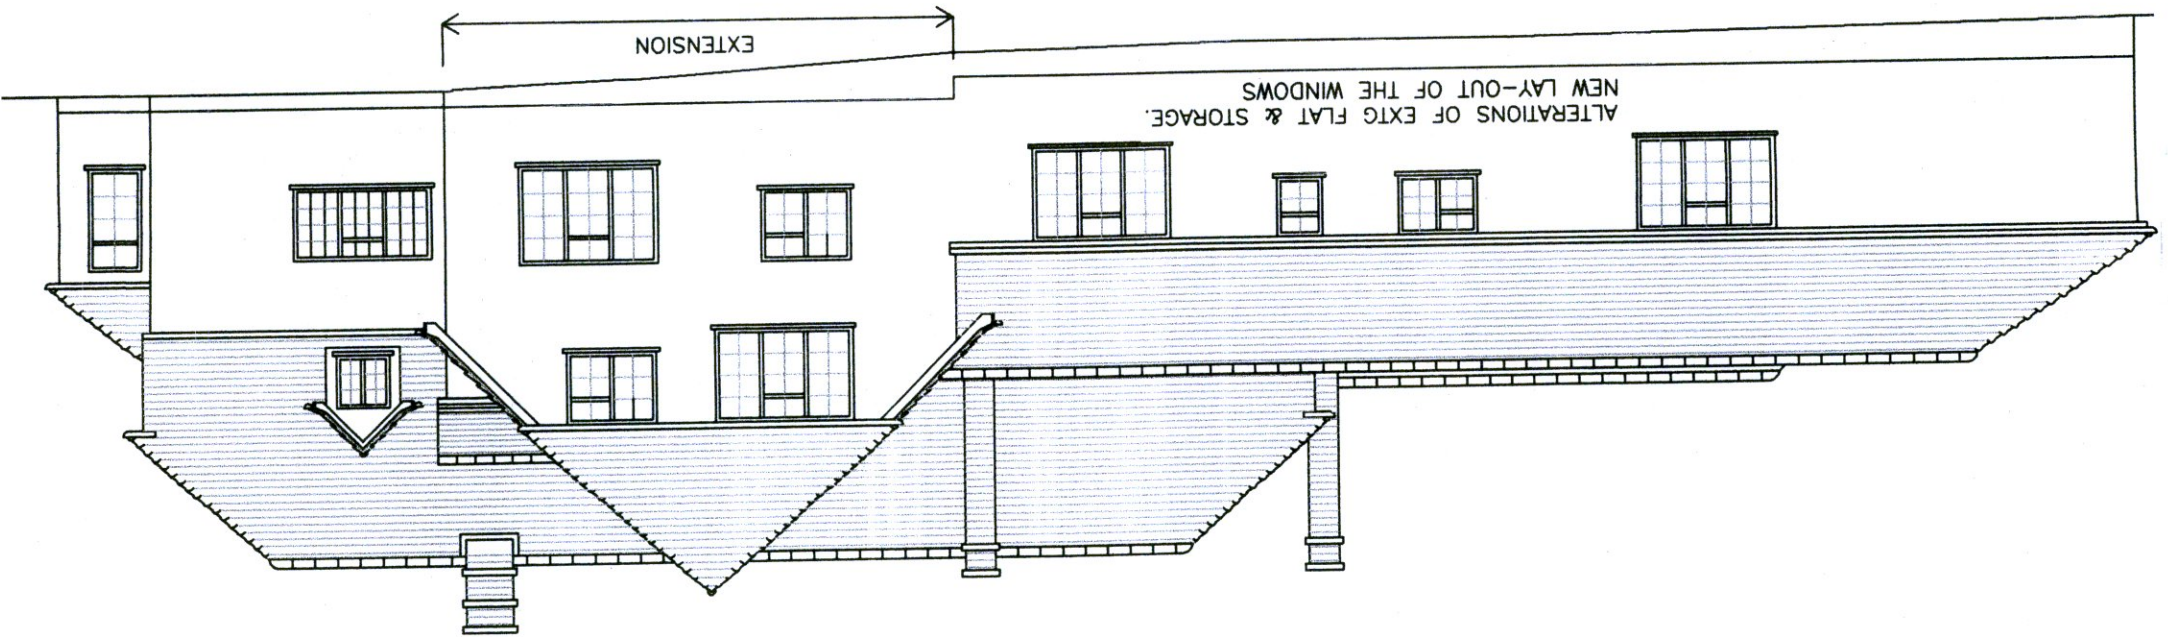

FRONT ELEVATION

