

3 Dandridge Drive
 Bourne End, SL8 5JW
 Mobile no: 07979 301199


WOODMAN'S NAP
PIDDINGTON LANE
WHEELER END, HP14 3NG
 Extg. Elevations
 Scale 1/100
 PL125/03
 20 June 2021

Eva Wallén Architect RIBA


25 JUN 2021

SCALE 1/100
 1m 1m 1m 1m


SIDE ELEVATION (West)

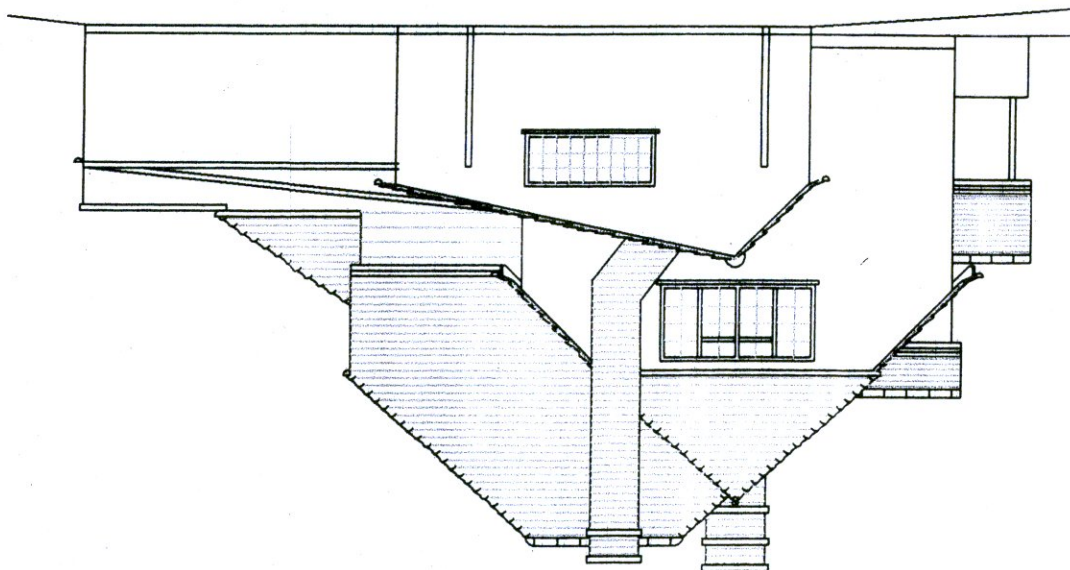

SIDE ELEVATION (East)

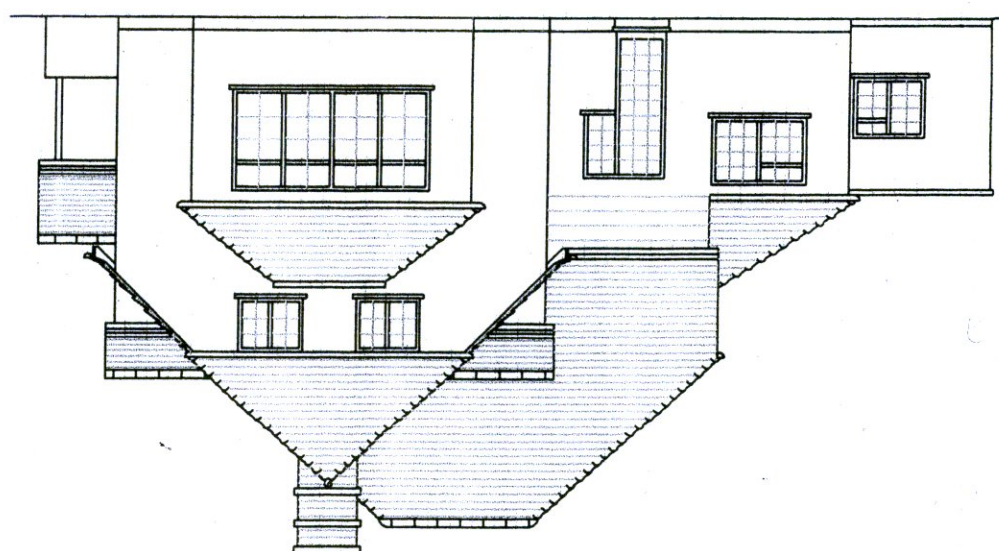

REAR ELEVATION

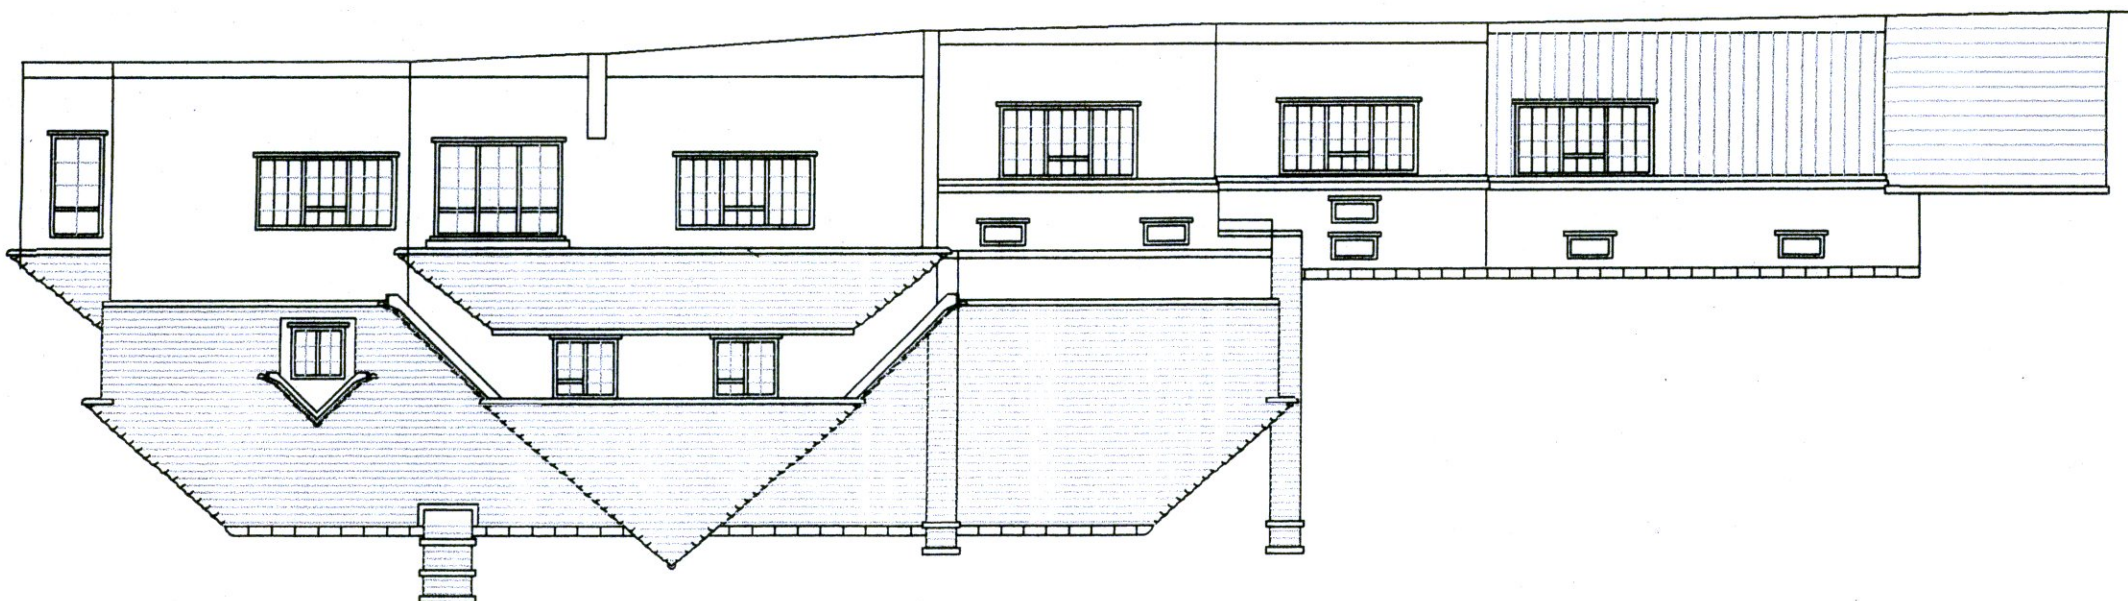

FRONT ELEVATION

