


FIRST FLOOR PLAN

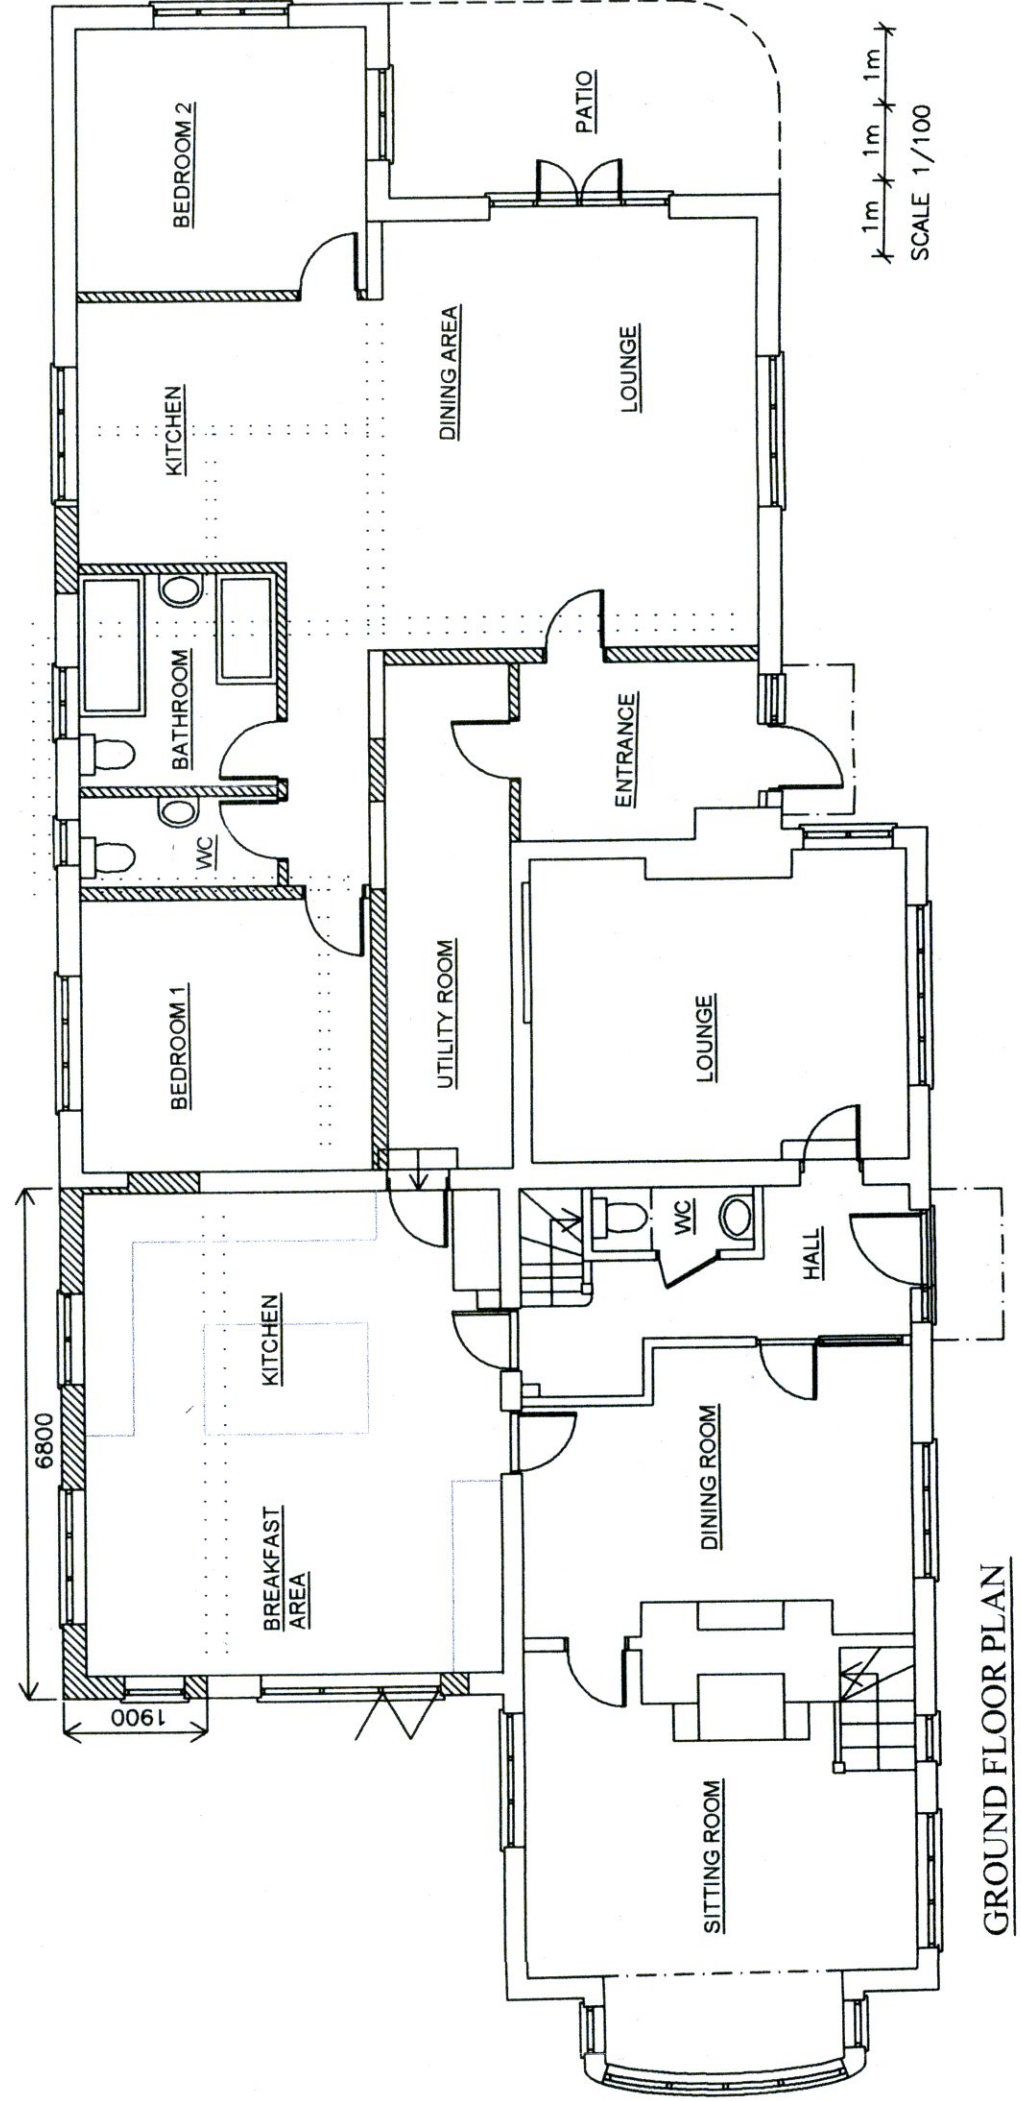

GROUND FLOOR PLAN

25 JUN 2021

Eva Wallén Architect RIBA

3 Dandridge Drive  
Bourne End, SL8 5UW  
Mobile no: 07979 301199

WOODMAN'S NAP  
PIDDINGTON LANE  
WHEELER END, HP14 3NG  
Prop. Ground- & First Floor Plans

Scale 1/100

PL125/04 20 June 2021