5 TALLIS ROAD, LAINDON.










PROPOSED BLOCK PLAN SCALE 1:500

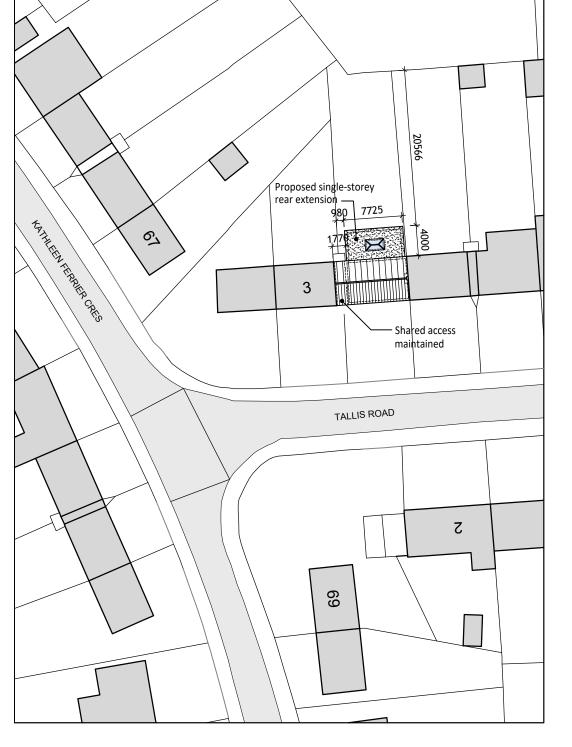

drawina

This drawing is the copyright of More Space Architecture Ltd, which cannot be copied without prior consent.

The drawing is to be read in conjunction with all other drawings, schedules and specifications, and all other relevant consultants and/or specialists' information relating to the project.

All dimensions are in millimetres unless otherwise stated. Do not scale from this drawing, use figure dimensions only. All levels and dimensions to be checked on site prior to commencement of works.

All discrepancies to be relayed back to More Space Architecture Ltd as soon as possible.

The contractor is to comply in all respects with the current Building Regulations whether or not specifically stated on these drawings.

IMPORTANT NOTE: Works to be fully compliant with the CDM 2015 Regulations

V: DATE: COMMENT:



T: 01702 522779 M: 07581 389076

info@morespacearchitecture.co.uk

4 SPRINGWATER CLOSE, LEIGH-ON-SEA, ESSEX, SS9 5BN

MR & MRS R ADAMS

PROJECT:

5 TALLIS ROAD LAINDON ESSEX SS15 5QZ

DRAWIN

EXISTING AND PROPOSED BLOCK PLANS

SCALE:	1:500 @ A3		19.05.2021		
PROJECT NO:	21-043	DRAWING NO:	204	REVISION:	00

DESIGN - PLANNING - BUILDING REG'S