




SIDE ELEVATION

REAR ELEVATION


FRONT ELEVATION

0 10 20 30 40 50 60 70 80 90 100


SCALE BAR 1:50

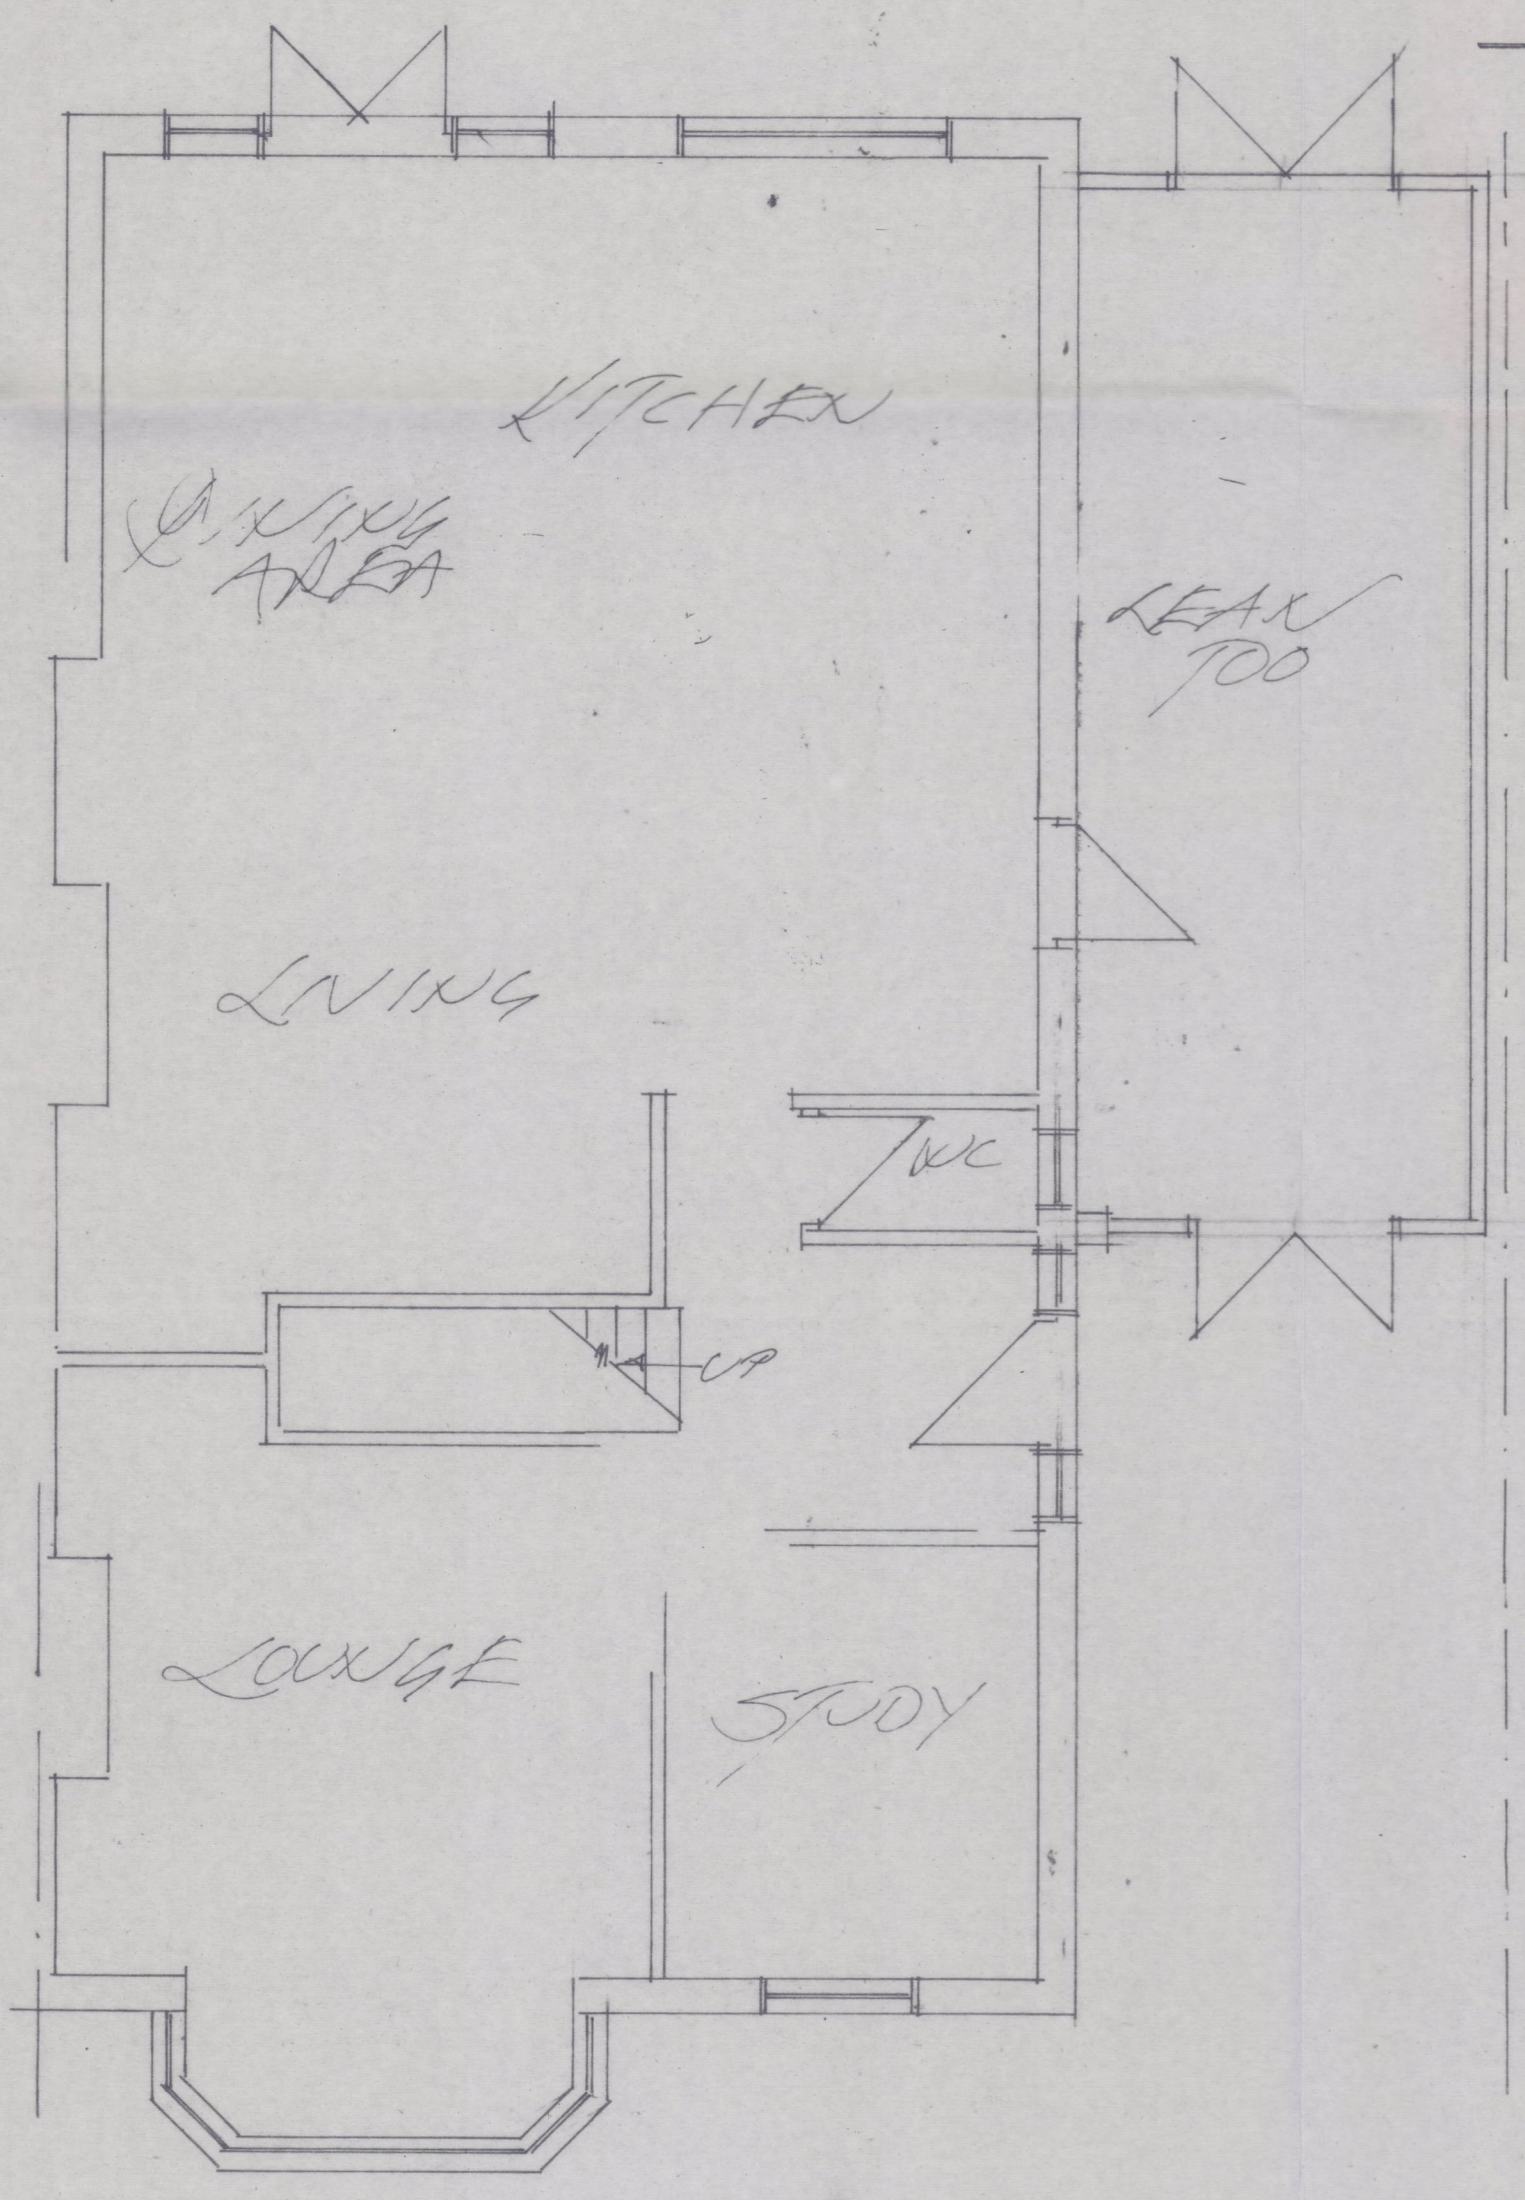

GROUND FLOOR PLAN

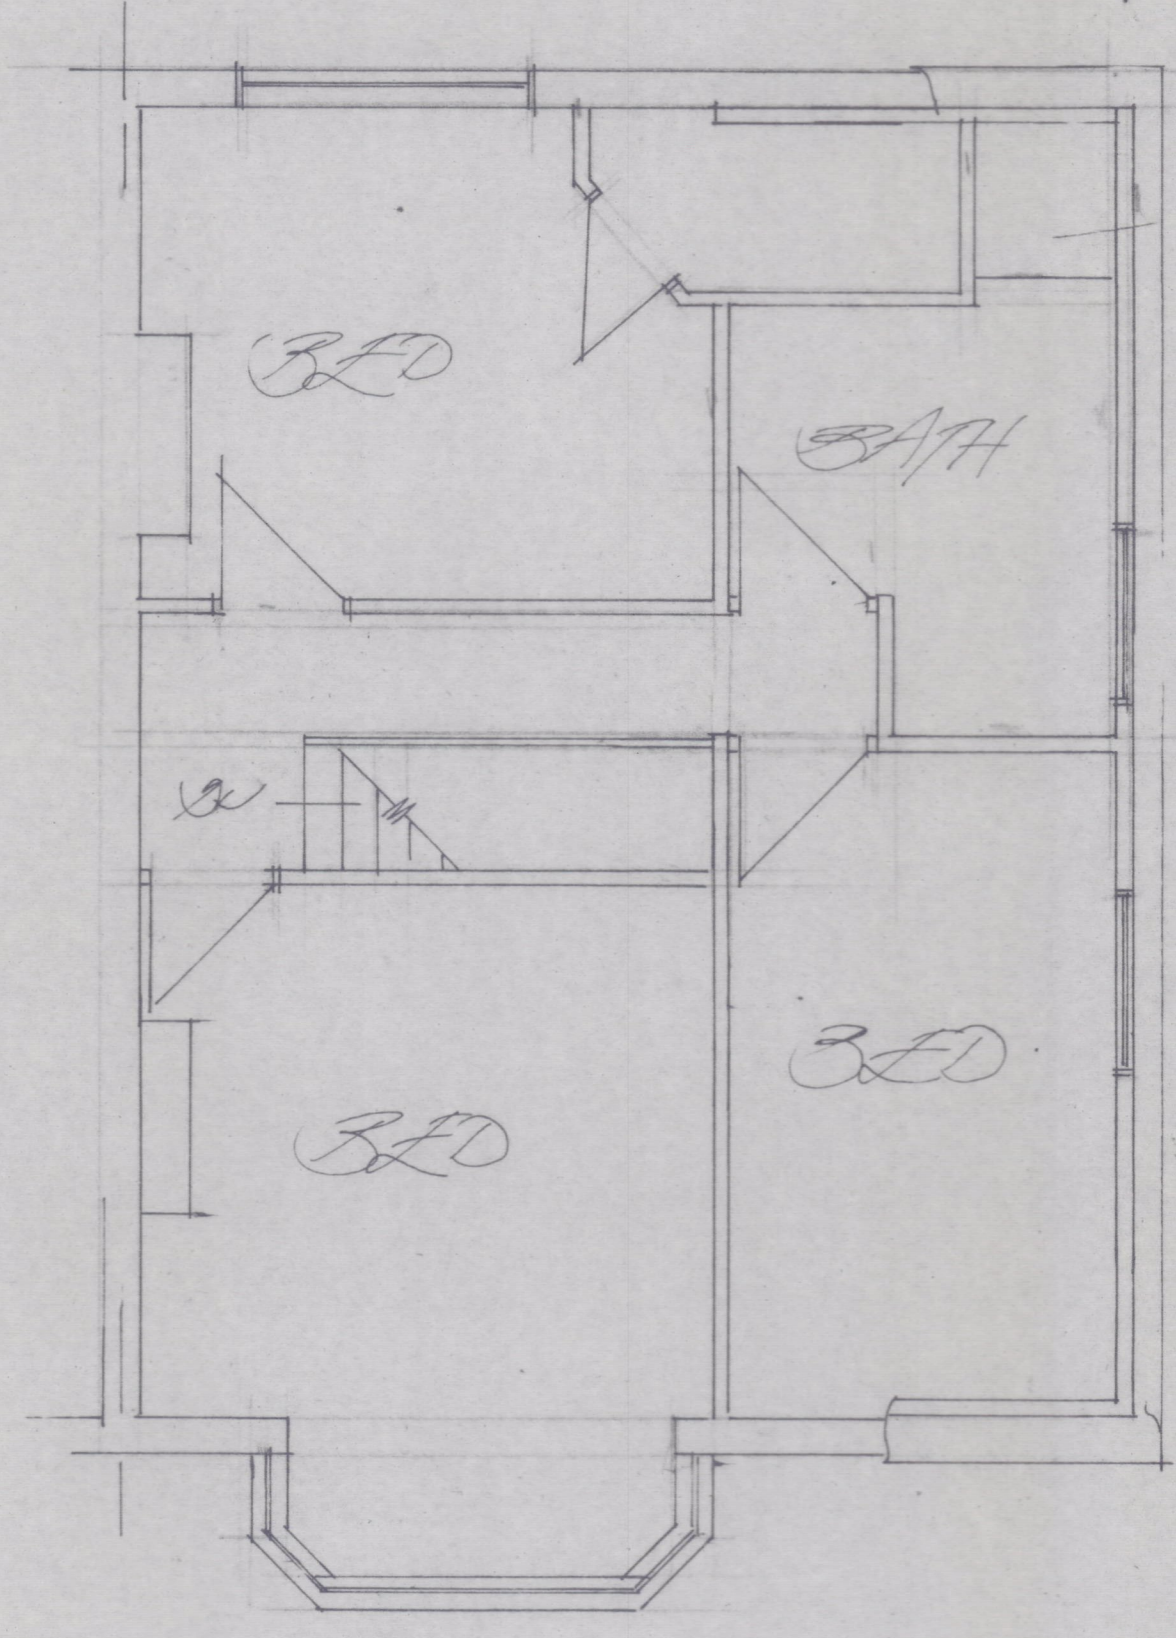

FIRST FLOOR PLAN

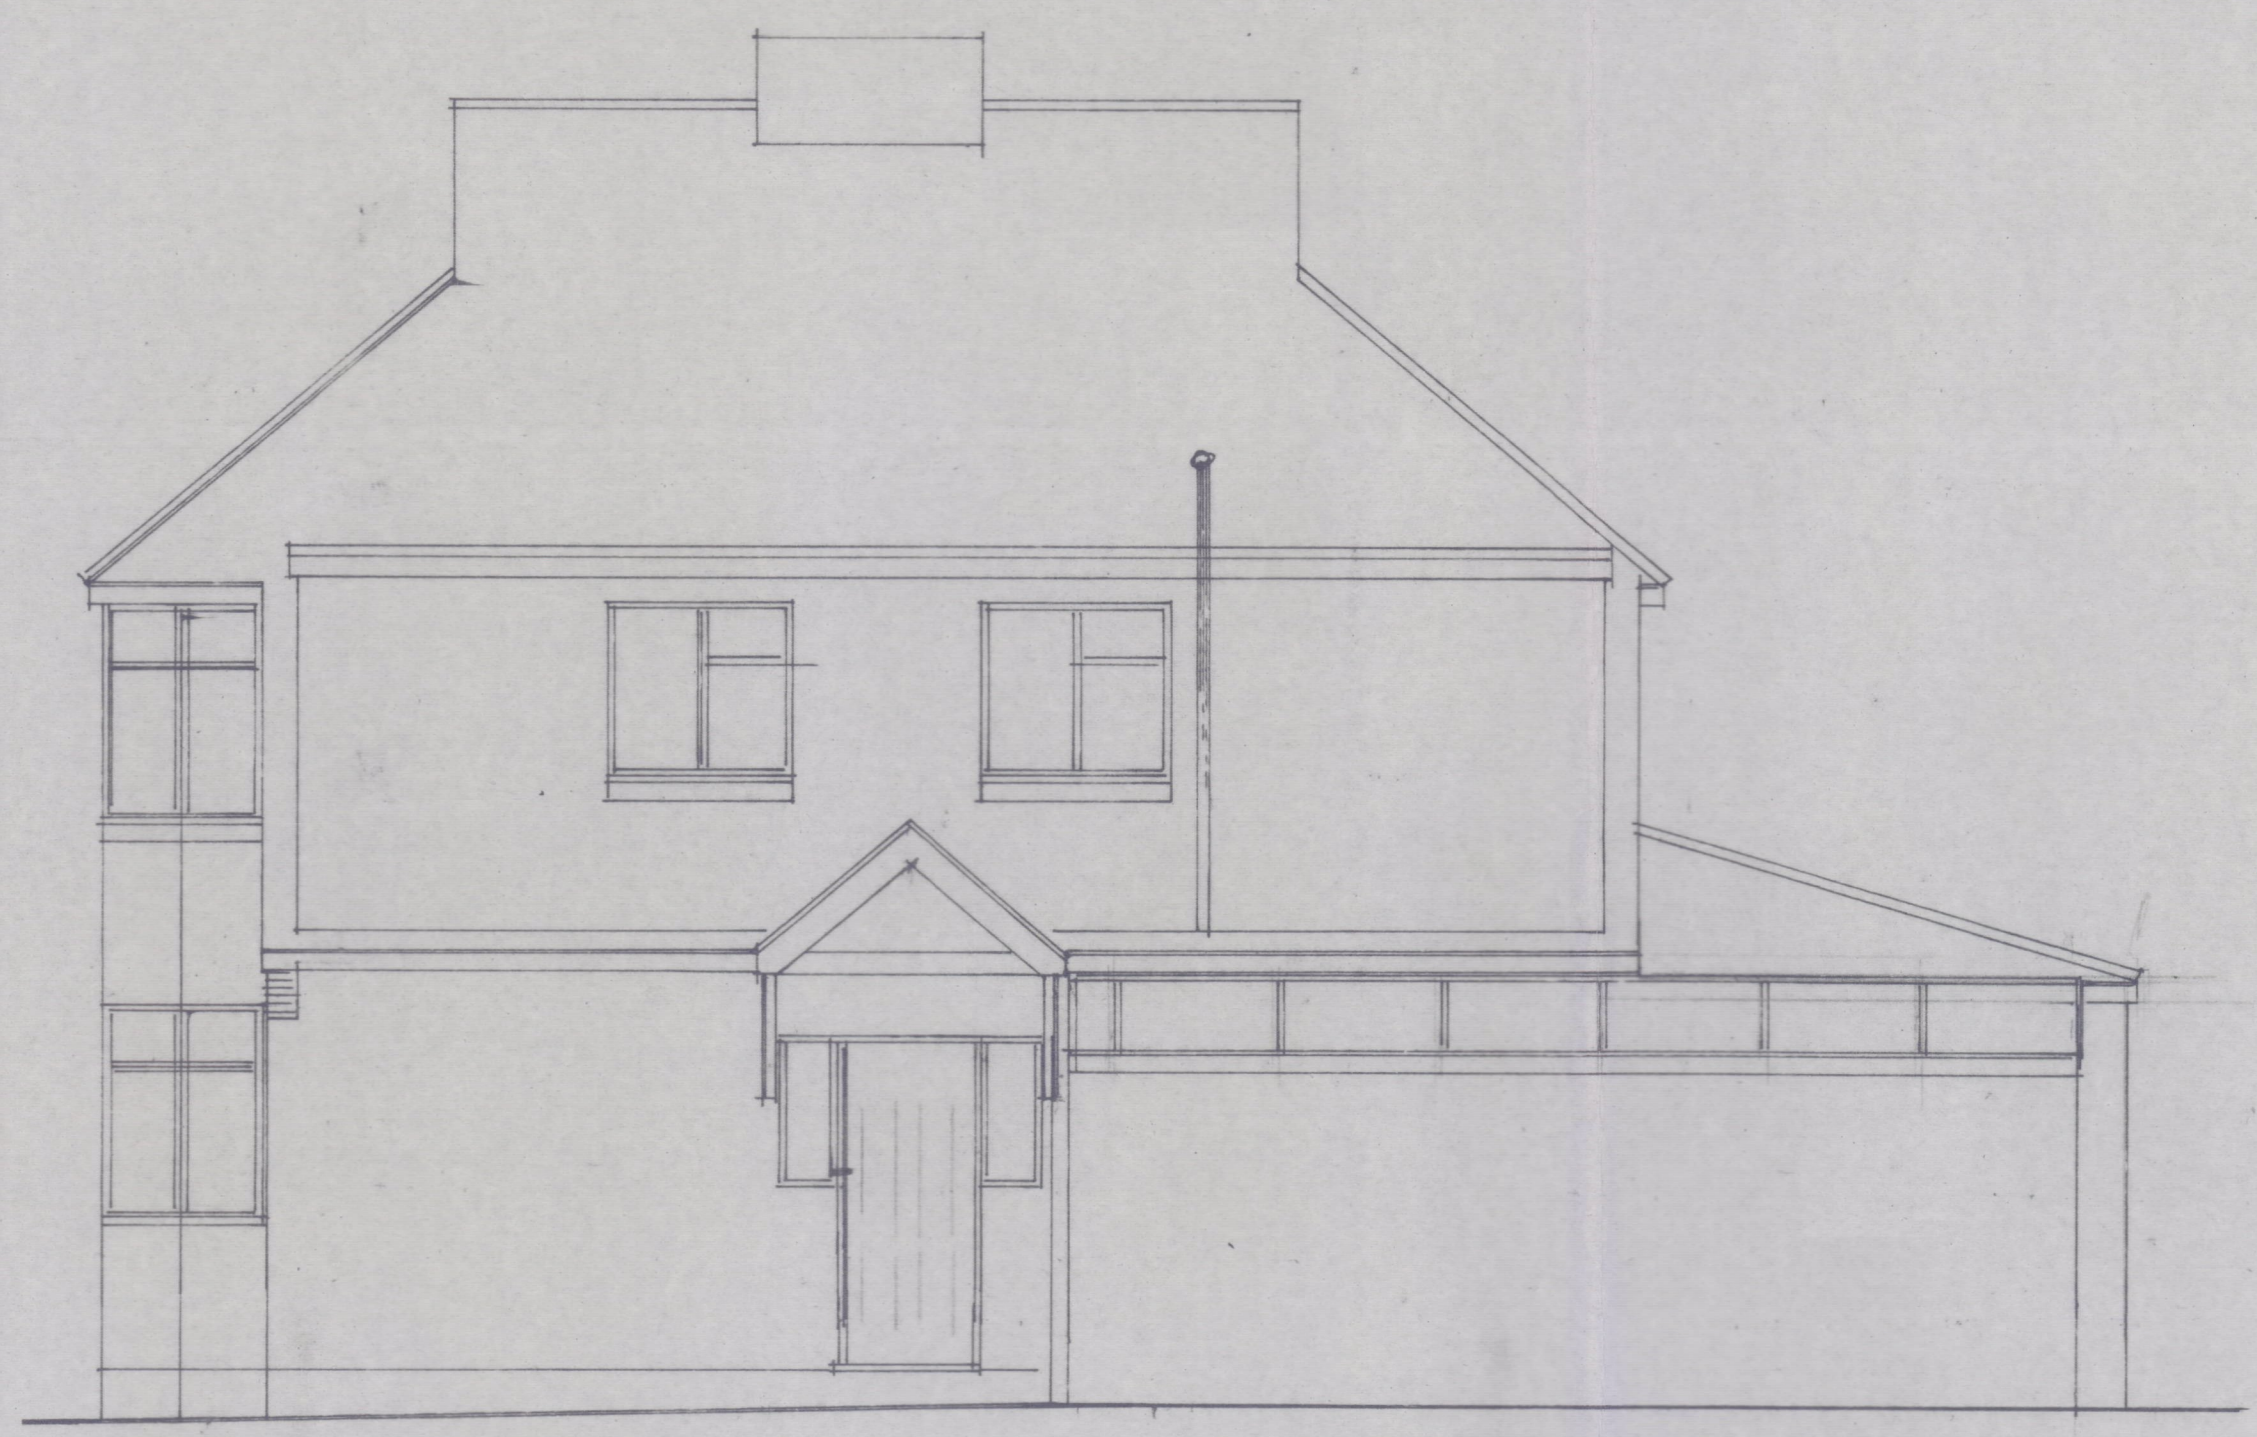

SIDE ELEVATION