


SCALE BAR : 1/100

6M

no 8

no 6

27/10/2013  
 derek salisbury practice  
 modern houses contact: derek salisbury  
 telephone + east sussex 01223 311122  
 fax 01223 713332

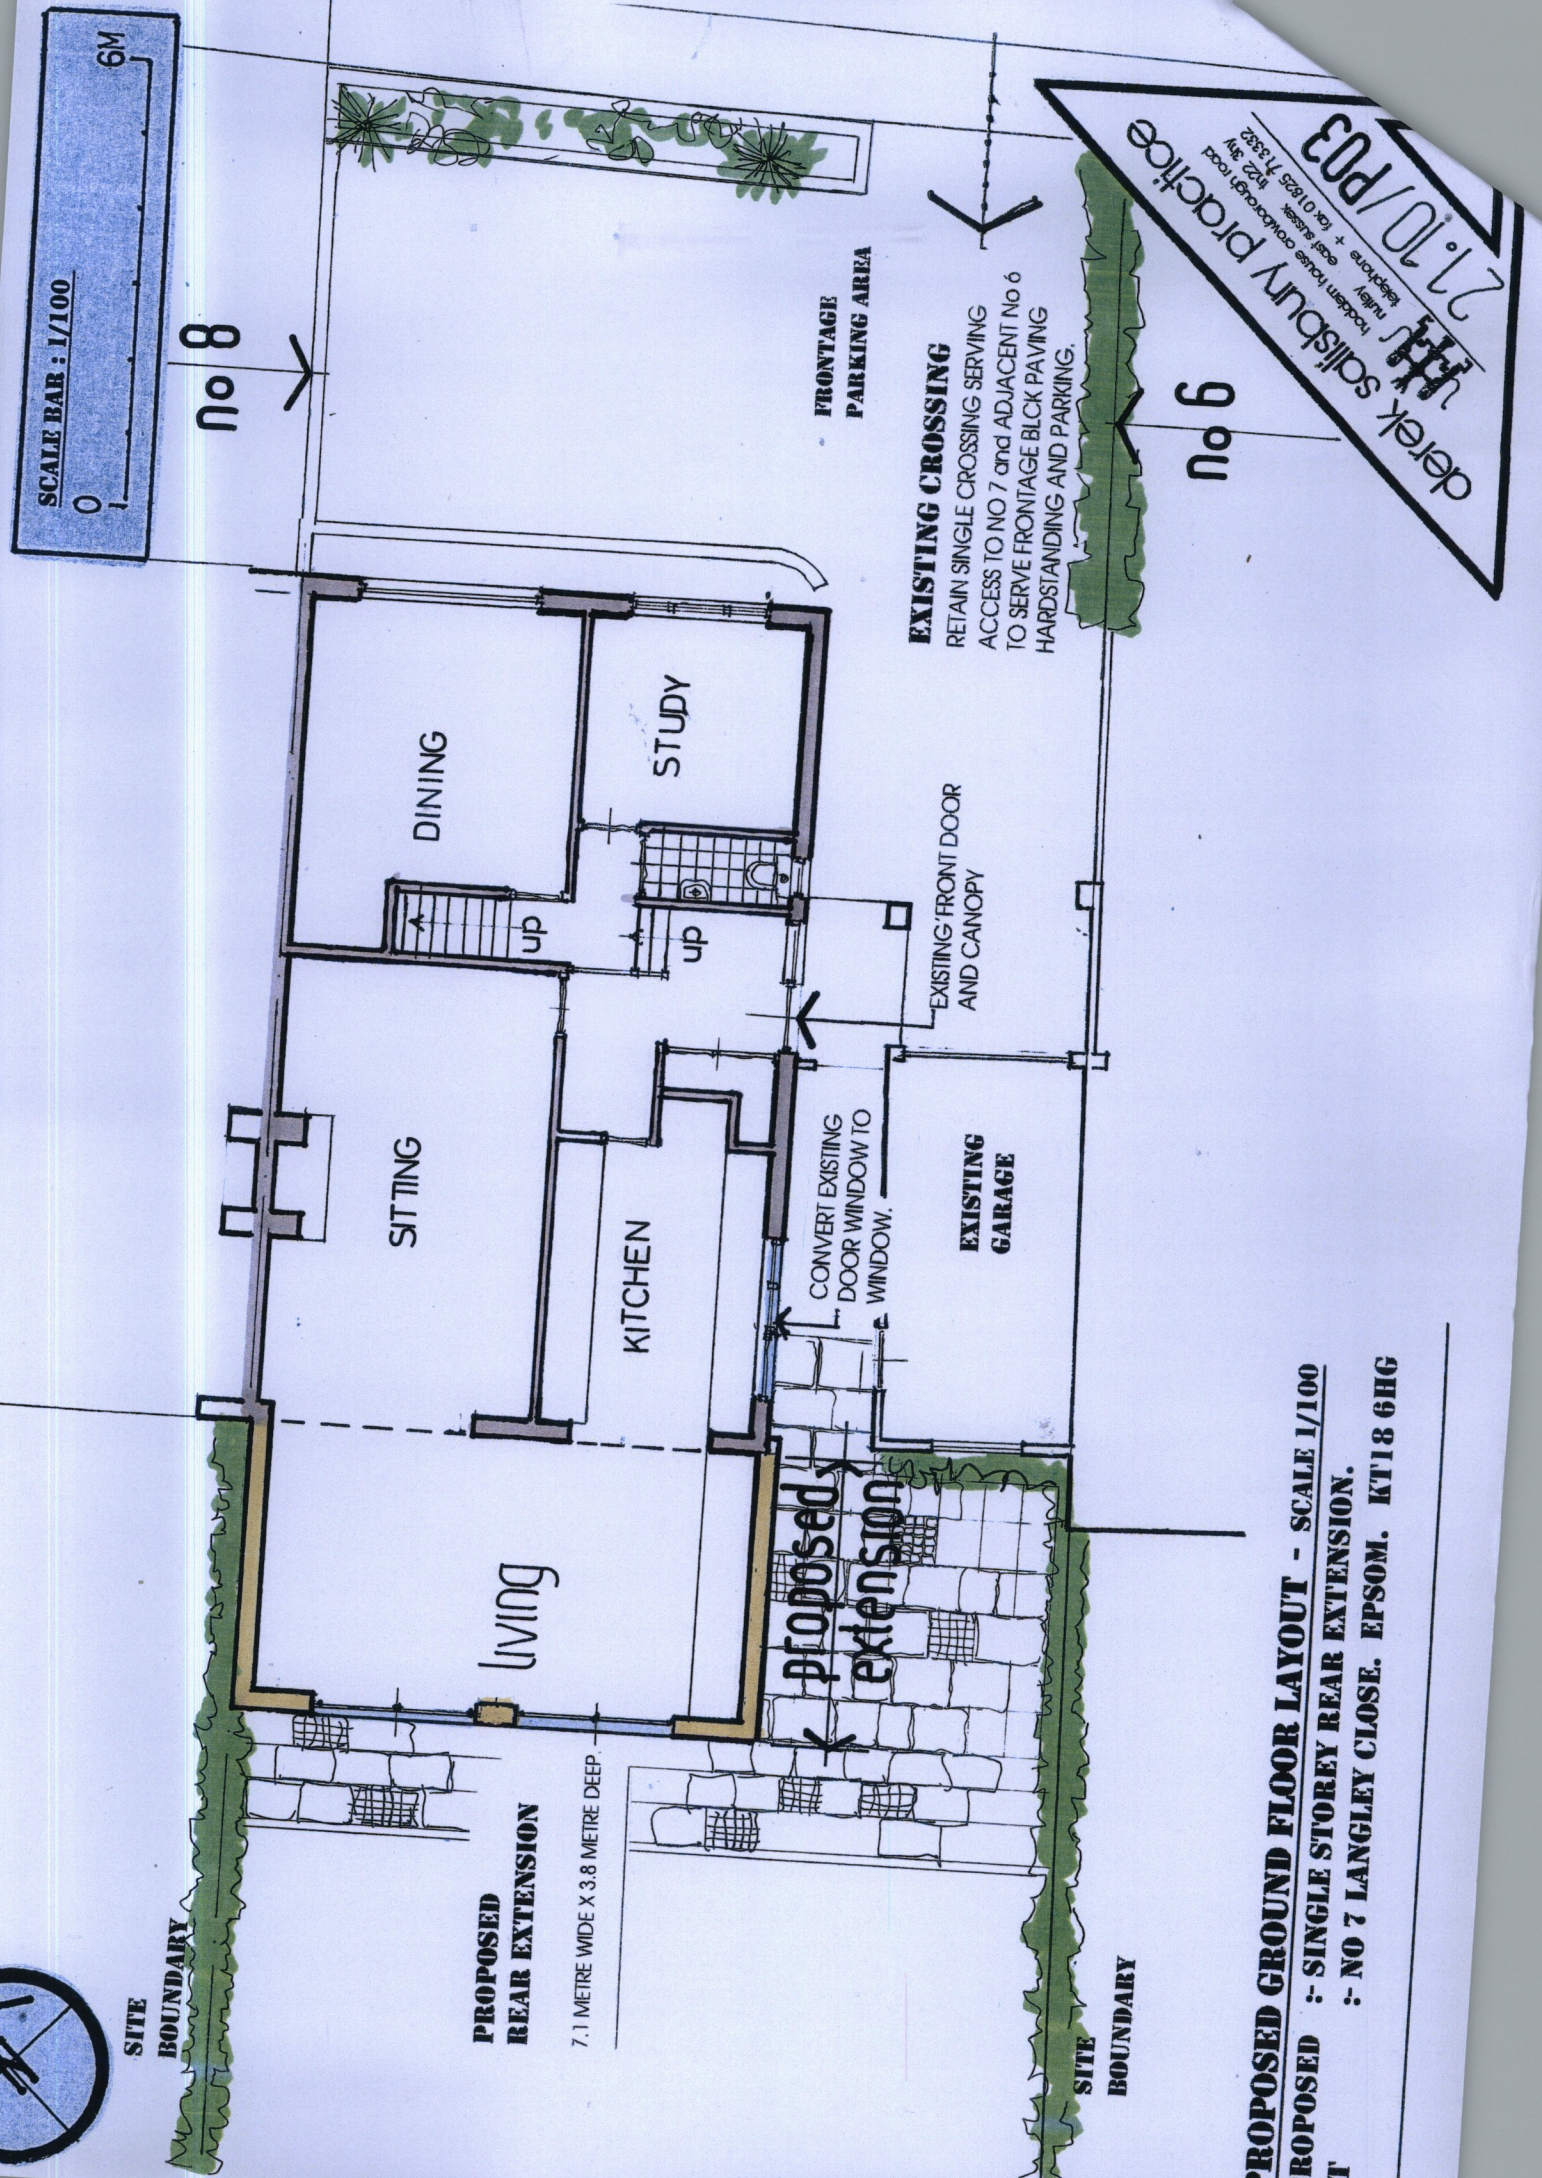

DINING

STUDY

SITTING

KITCHEN

living

PROPOSED extension

EXISTING GARAGE

EXISTING FRONT DOOR AND CANOPY

CONVERT EXISTING DOOR WINDOW TO WINDOW.

FRONTAGE PARKING AREA

EXISTING CROSSING  
RETAIN SINGLE CROSSING SERVING ACCESS TO NO 7 and ADJACENT NO 6 TO SERVE FRONTAGE BLACK PAVING HARDSTANDING AND PARKING.

SITE BOUNDARY

SITE BOUNDARY

PROPOSED REAR EXTENSION

7.1 METRE WIDE X 3.8 METRE DEEP.

SITE BOUNDARY

PROPOSED GROUND FLOOR LAYOUT - SCALE 1/100

PROPOSED :- SINGLE STOREY REAR EXTENSION.

AT :- NO 7 LANGLEY CLOSE. EPSOM. KT18 6HG