


no 6

no 7

no 8

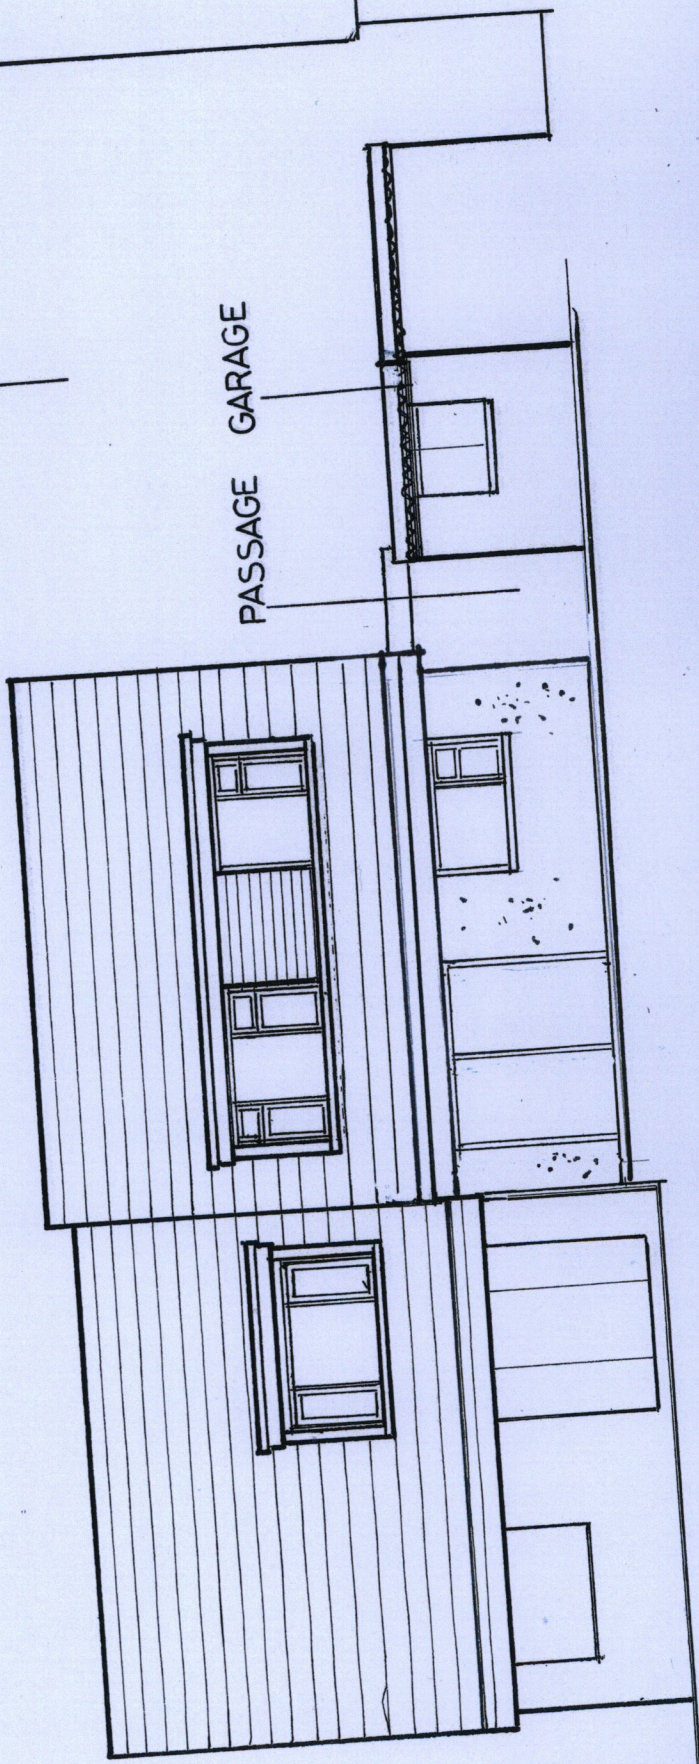

derek salisbury practice
rully
roddam house oxford road
leighton + lex 01825 71332
71/10/X04

SOUTH WEST ELEVATION - SCALE 1/100