


**EXISTING FACING MATERIALS :-**

- WALLS - PART SELF COLOURED RENDER
- PART FACING BRICK
- PART WEATHERBOARDING

ROOF - CONCRETE 'SLATE' PITCHED ROOF

JOINERY - COLOUR COATED SLIDING DOORS  
          - UPVC DOOR WINDOW FRAMES.

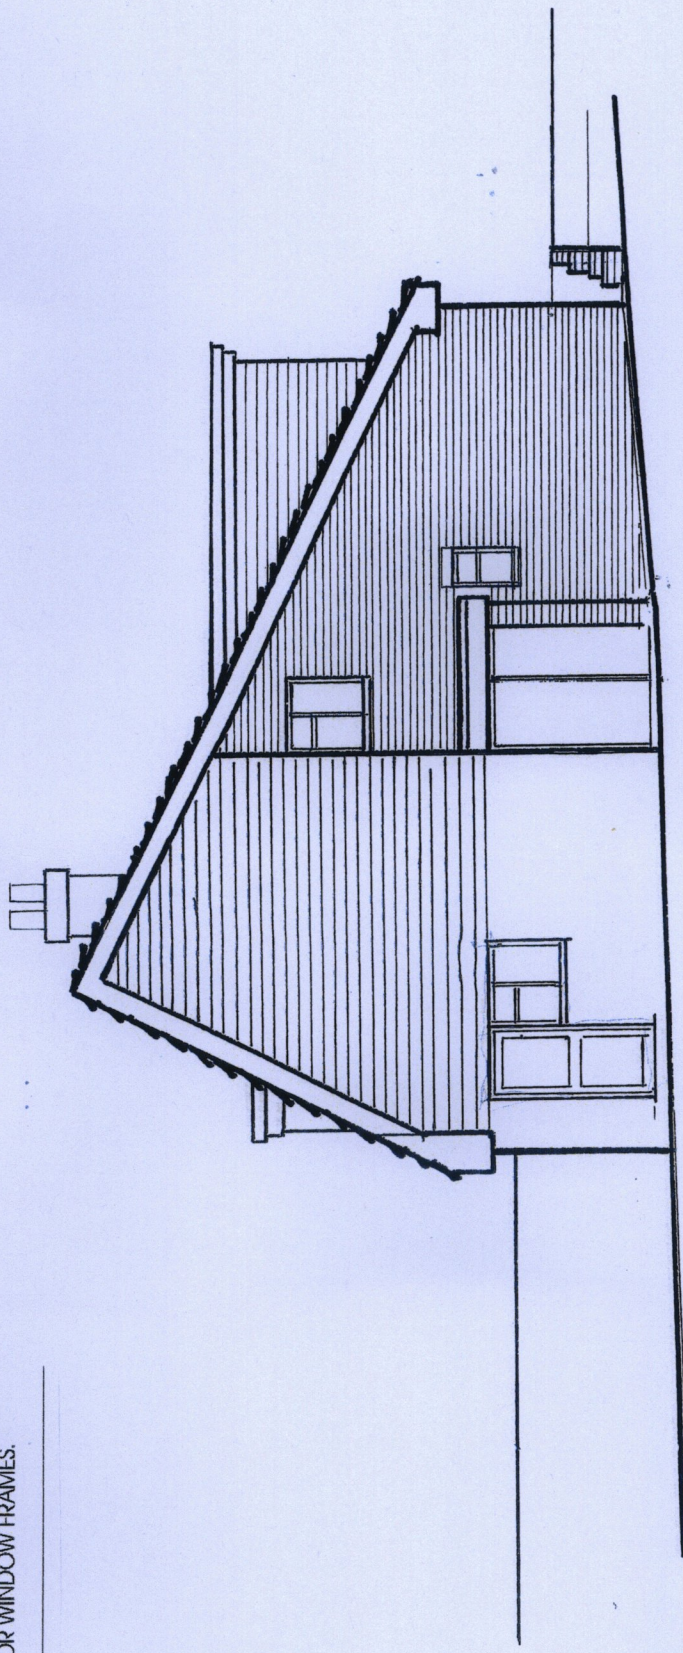

SCALE BAR : 1/1000

60M

**EXISTING SOUTH EAST ELEVATION - SCALE 1/100**  
**PROPOSED :- SINGLE STOREY REAR EXTENSION.**  
**AT :- NO 7 LANGLEY CLOSE. EPSOM. KT18 6HG**

**derek salisbury practice**  
Hadden House, Goudhurst Road, Tunley, Maidstone, Kent, ME18 7JG  
Tel: 01825 713392 Fax: 01825 713392  
27.10/X03A