


SCALE BAR : 1/100

6M

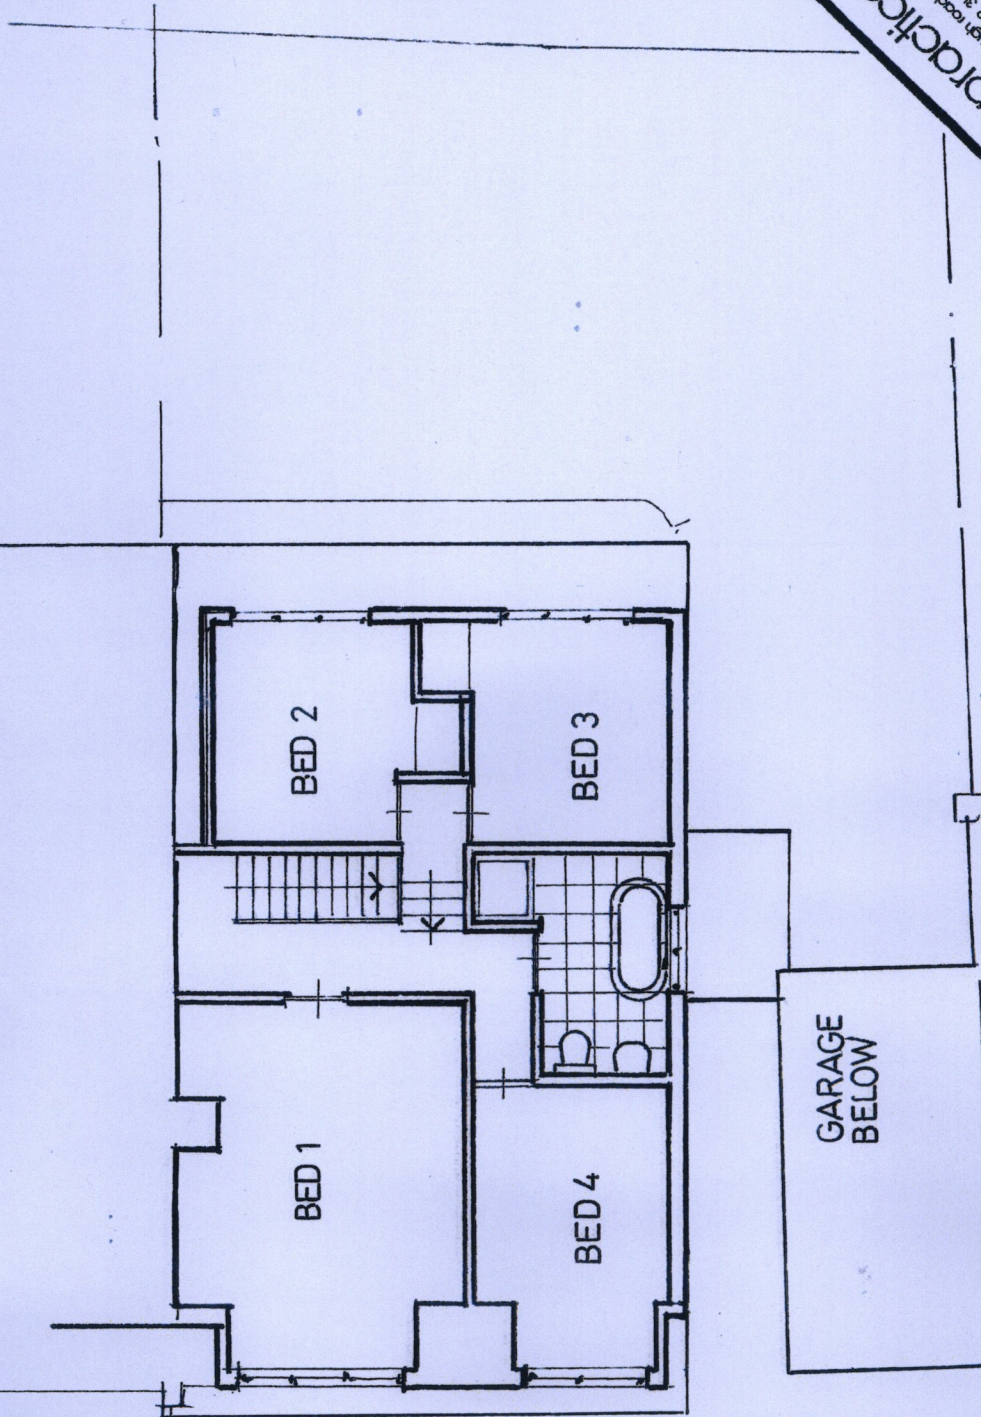

SITE
BOUNDARY

SITE
BOUNDARY

GARAGE
BELOW

EXISTING FIRST FLOOR LAYOUT - SCALE 1/100
PROPOSED :- SINGLE STOREY REAR EXTENSION.
AT :- NO 7 LANGLEY CLOSE, EPSOM. KT18 6HG

derek salisbury practice
riley + coles + part 22 3rd
roddon house, colindale, london
tel: 01825 713332
fax: 01825 713324
21.10/X027A