


1 - Existing - Iso View B

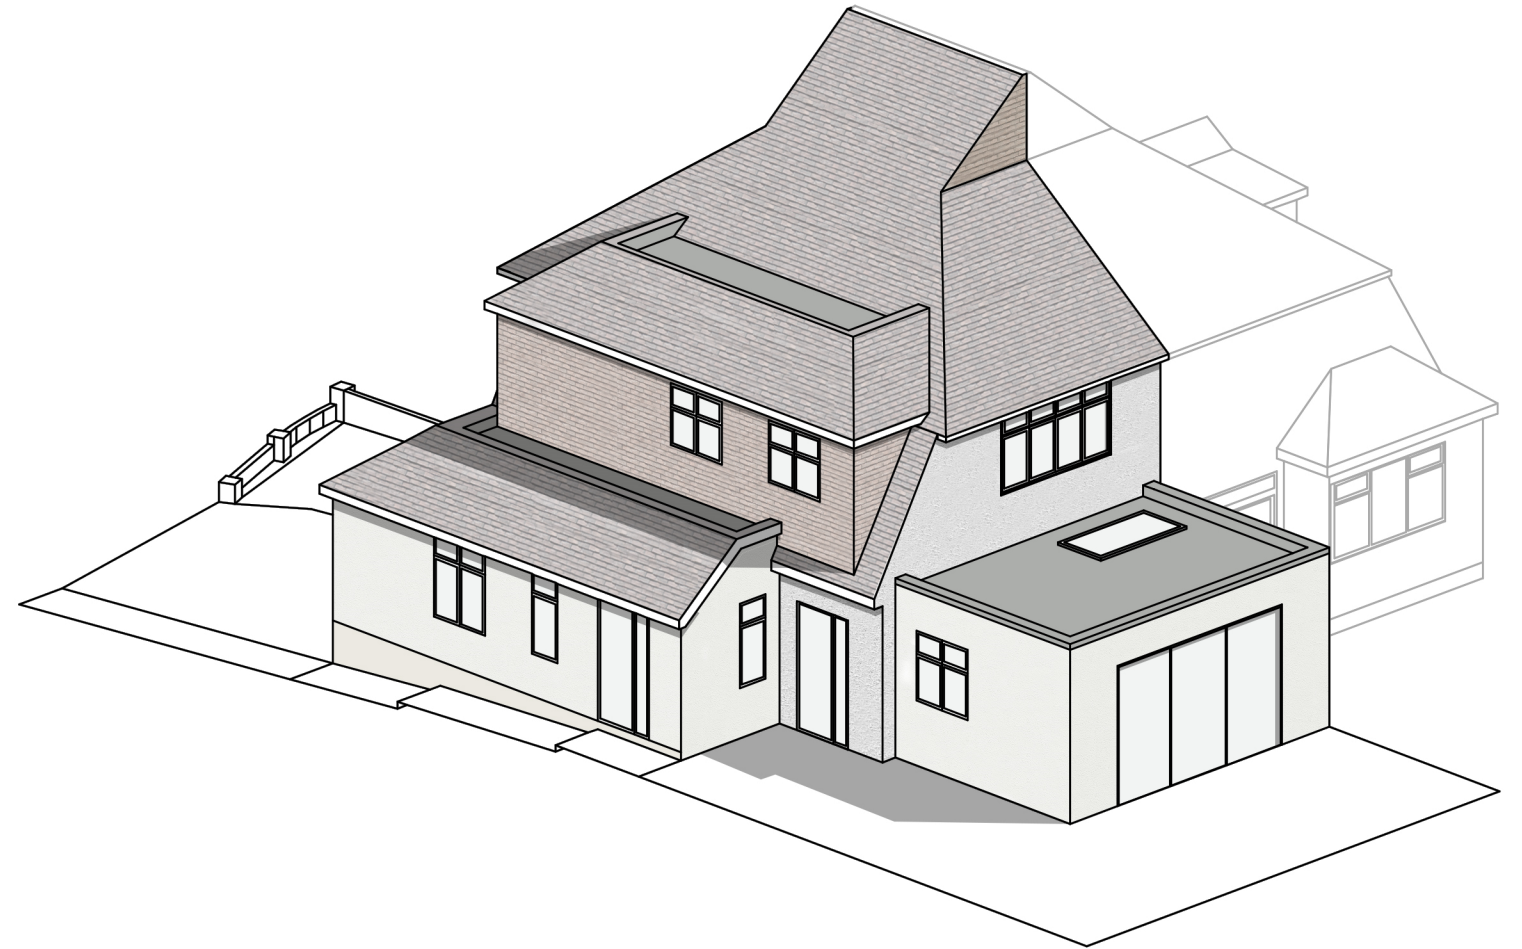

2 - Proposed - Iso View B

© All rights reserved.
 All dimensions to be checked on site.
 Drawings are not for construction purposes.

Notes:

Rev	Date	Description	Drwn	Chkd
A	24.05.21	Issued for planning approval.	TG	TG

tagplan

Job Name: **8 Downs Way, Epsom** Status: **PLANNING**

Drawing Title: **3D Diagrams (Page 2 of 2)**

Drawn	Checked	Date	Scale@A3	Job No.	Drawing Number	Rev
TG	TAG	MAY 21	NTS	110	PL-132	A