


54, High Street, Ewell, Surrey, KT17 1RW

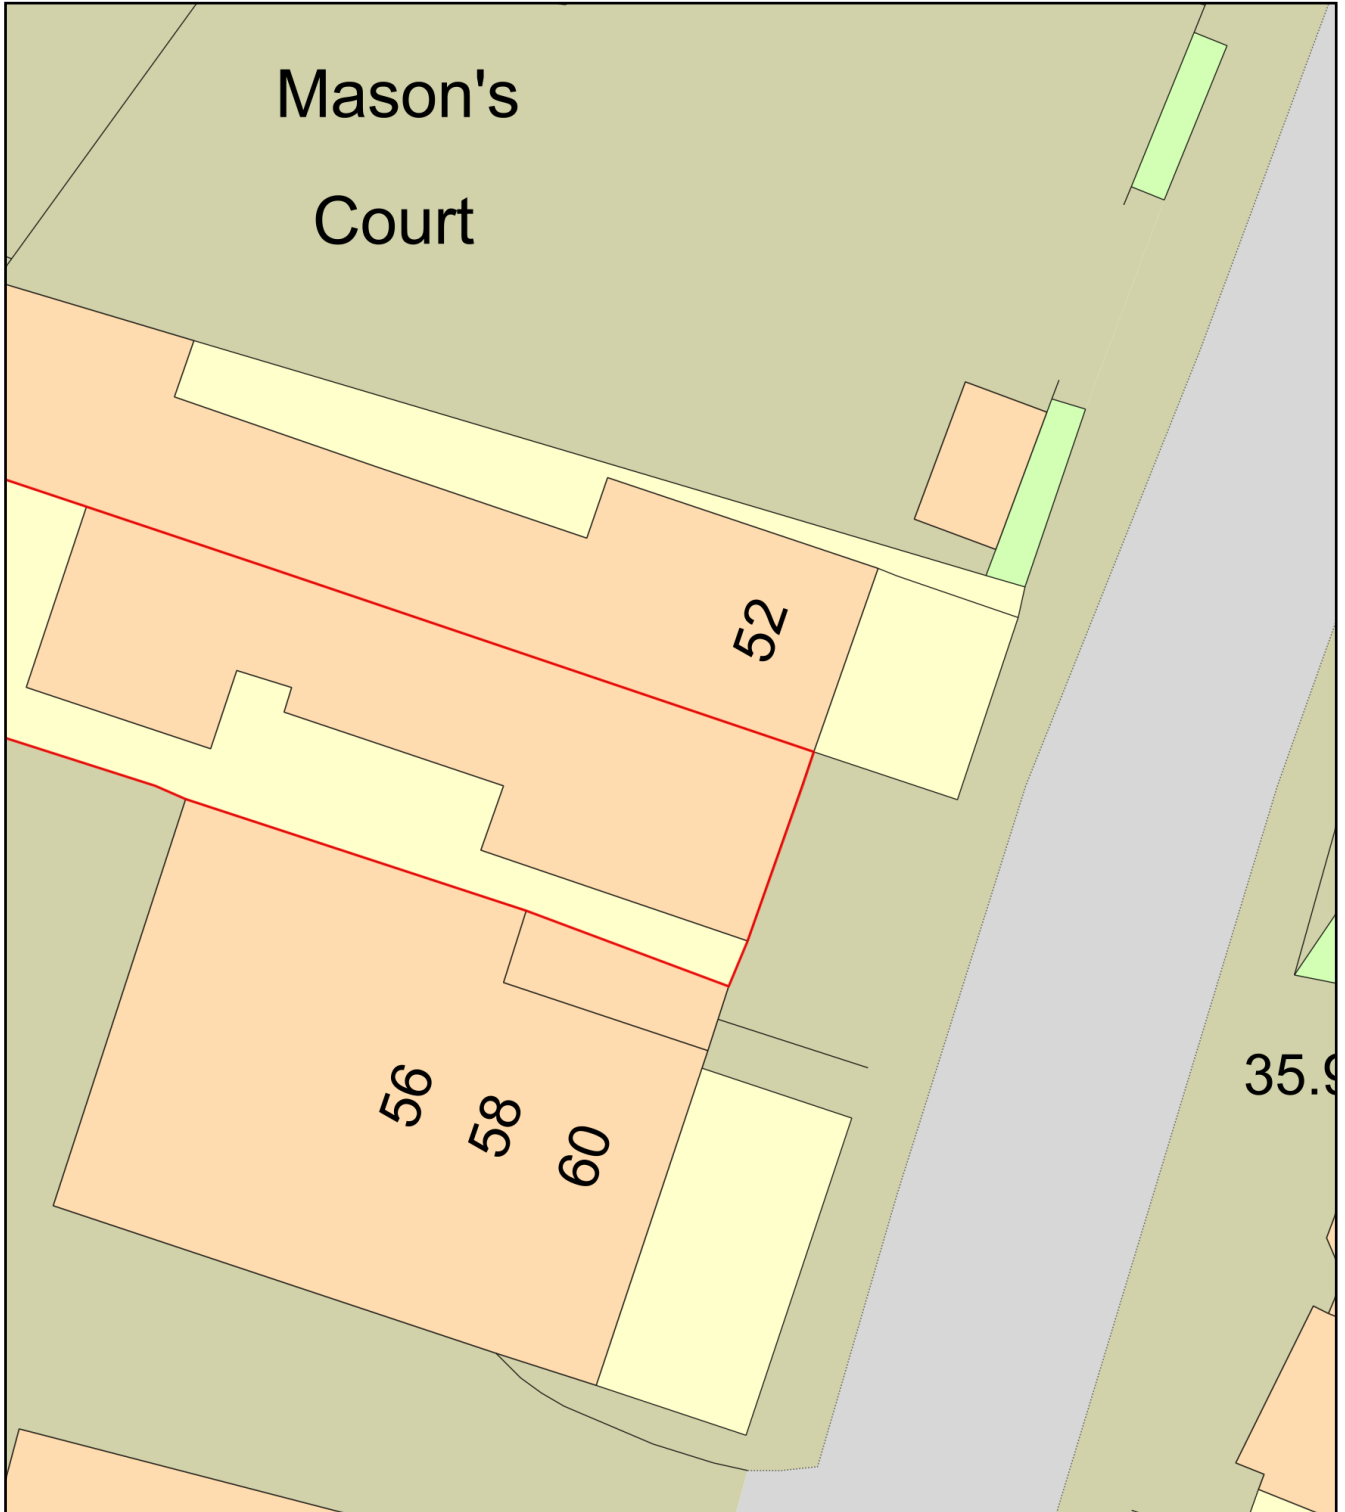

Plan Produced for: Epsom & Ewell Council

Date Produced: 03 Sep 2020

Plan Reference Number: TQRQM20247134114847

Scale: 1:200 @ A4