



10B WOODLANDS AVENUE KT47AL


DWG NOS.

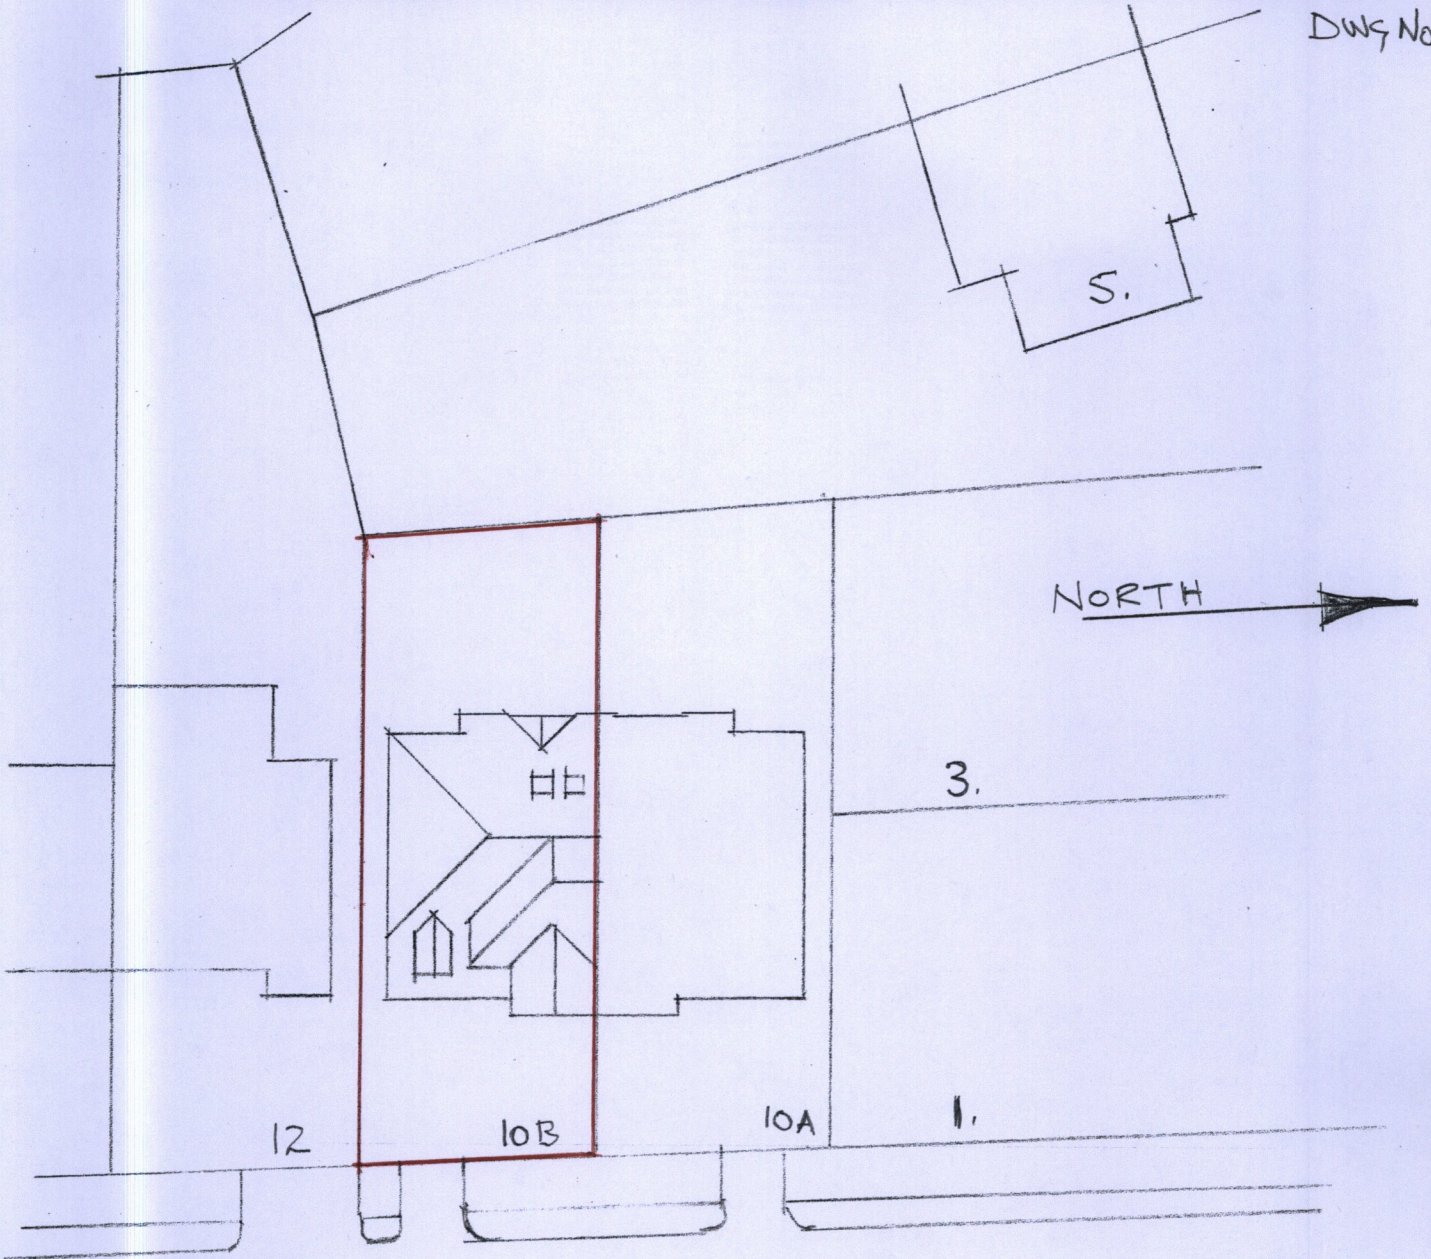

WOODLANDS AVENUE

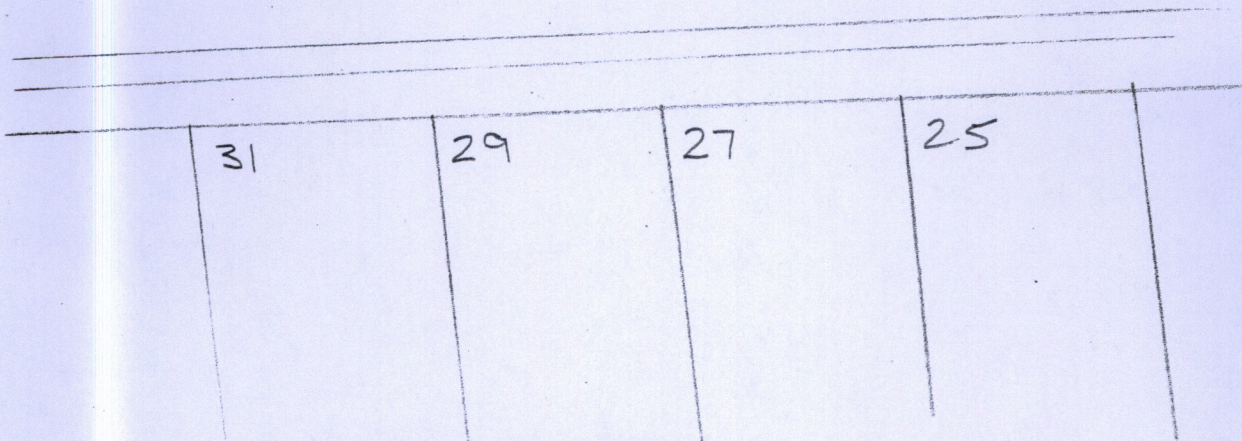

SCALE BAR

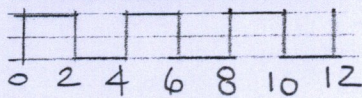

SITE PLAN 1:200