



This drawing is copy righted by Summit Architectural and must not be copied in part or whole or passed to third parties without prior consent.  
 Drawing is for planning purposes only. Discrepancies to be reported to Summit Architectural immediately. Do not scale from this drawing, not for construction purposes.


Date	Revision	Note

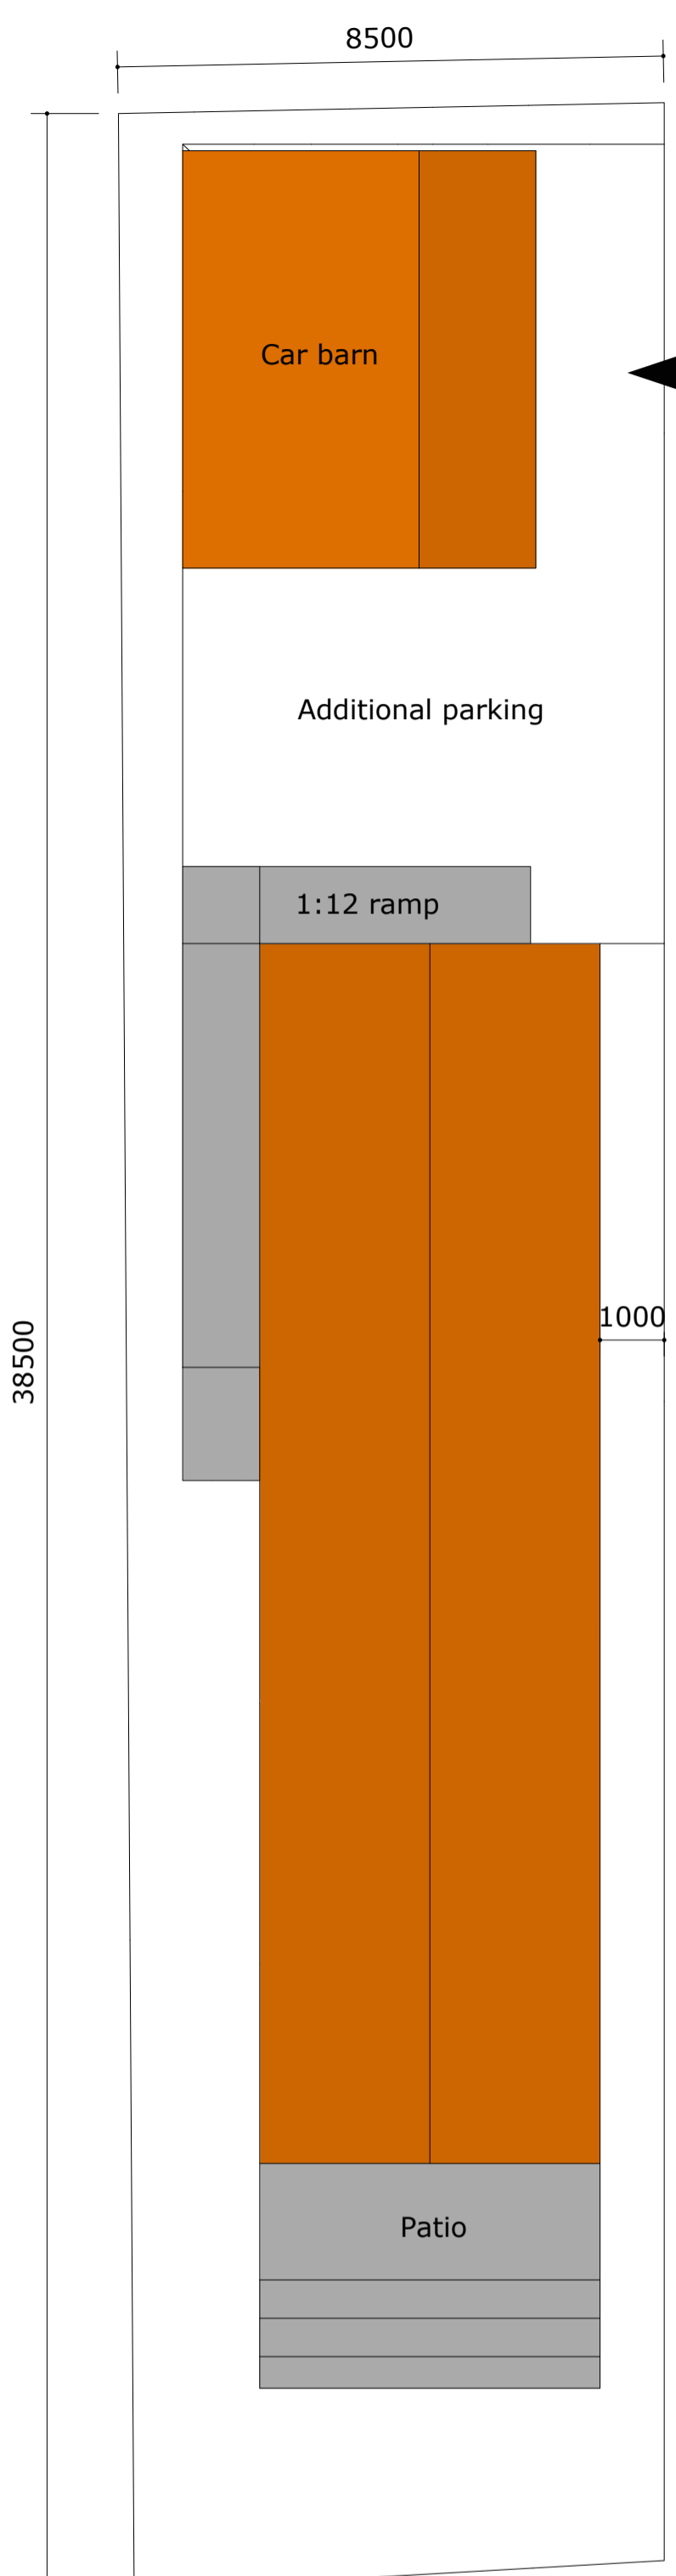


Existing plot entrance

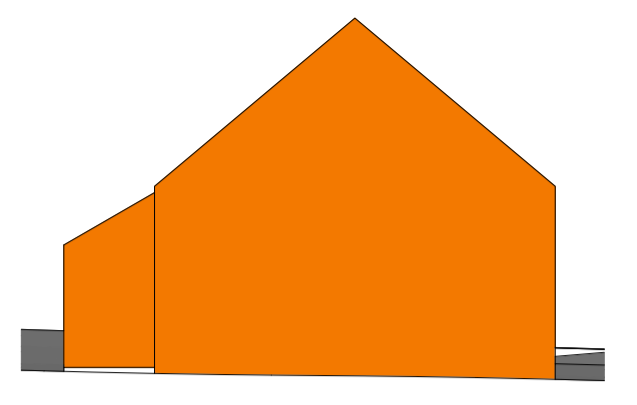






Elevations  
1:100

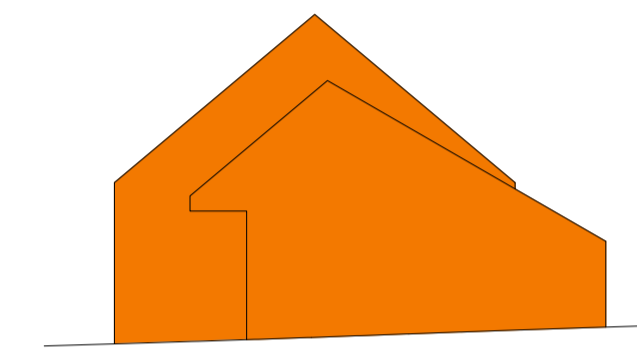

All details are indicative only

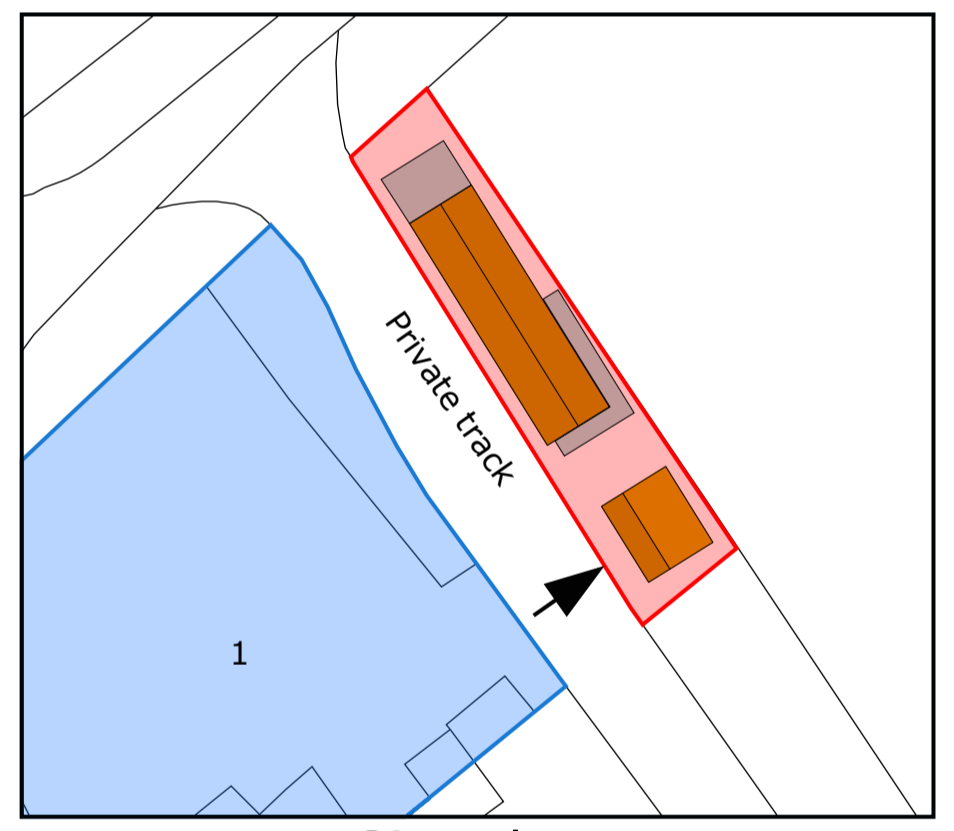

Floor plans  
1:100

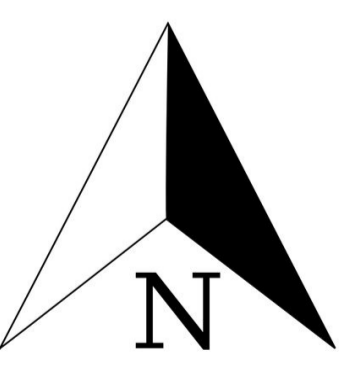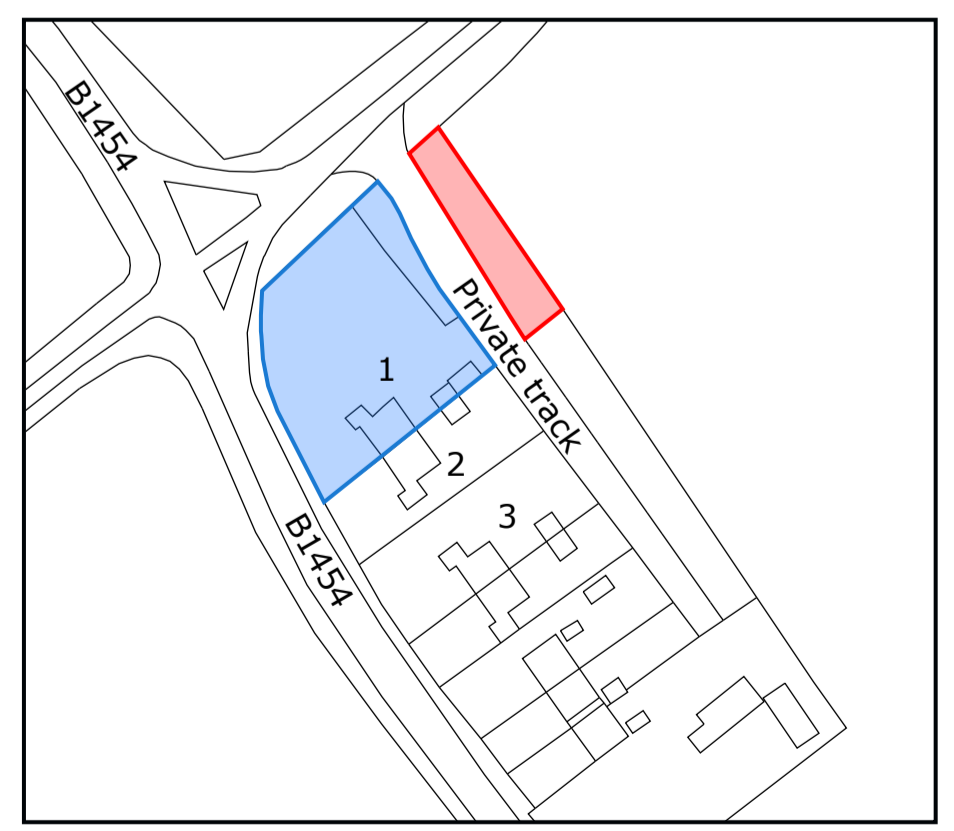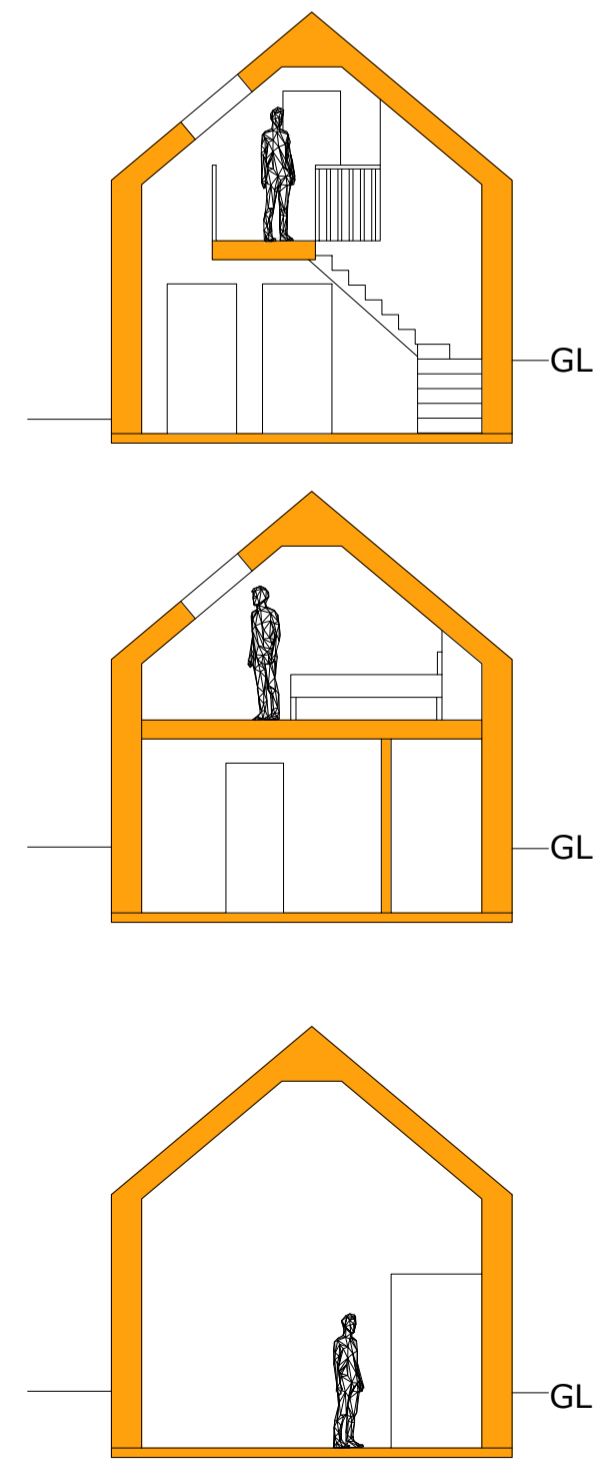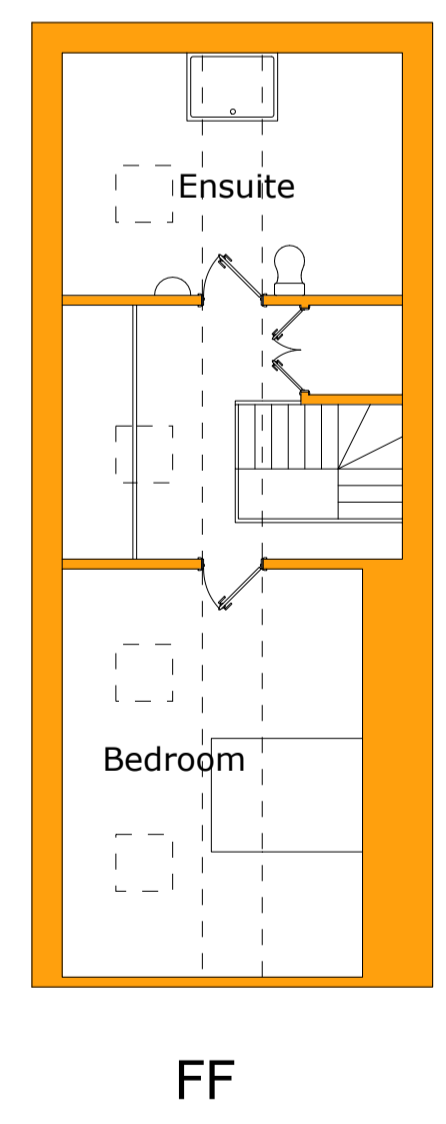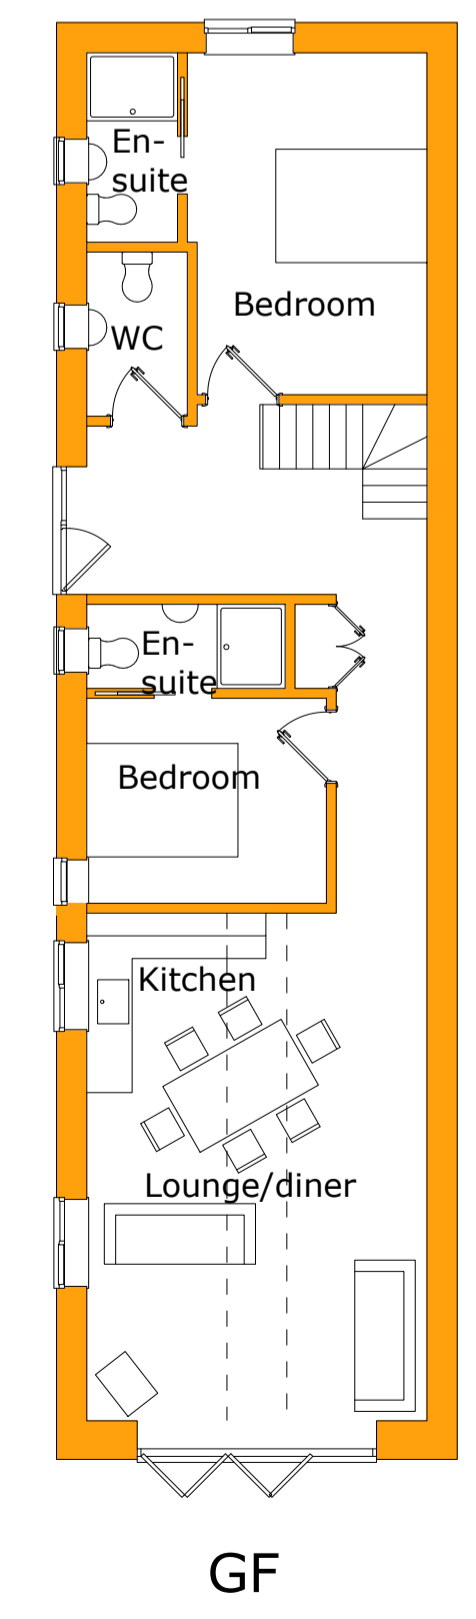

1:10 150 300mm 1:25 500mm 1:50 1m 1:100 2m 1:500 10m 1:1250 25m

**SUMMIT ARCHITECTURAL LTD**  
 Holm Oak House, 2a Lynn Road, Heacham, Norfolk, PE31 7HY  
 01485 570472 07787 568908  
 ivan@summitarchitectural.co.uk