
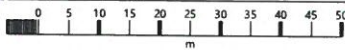


Primrose Cottage

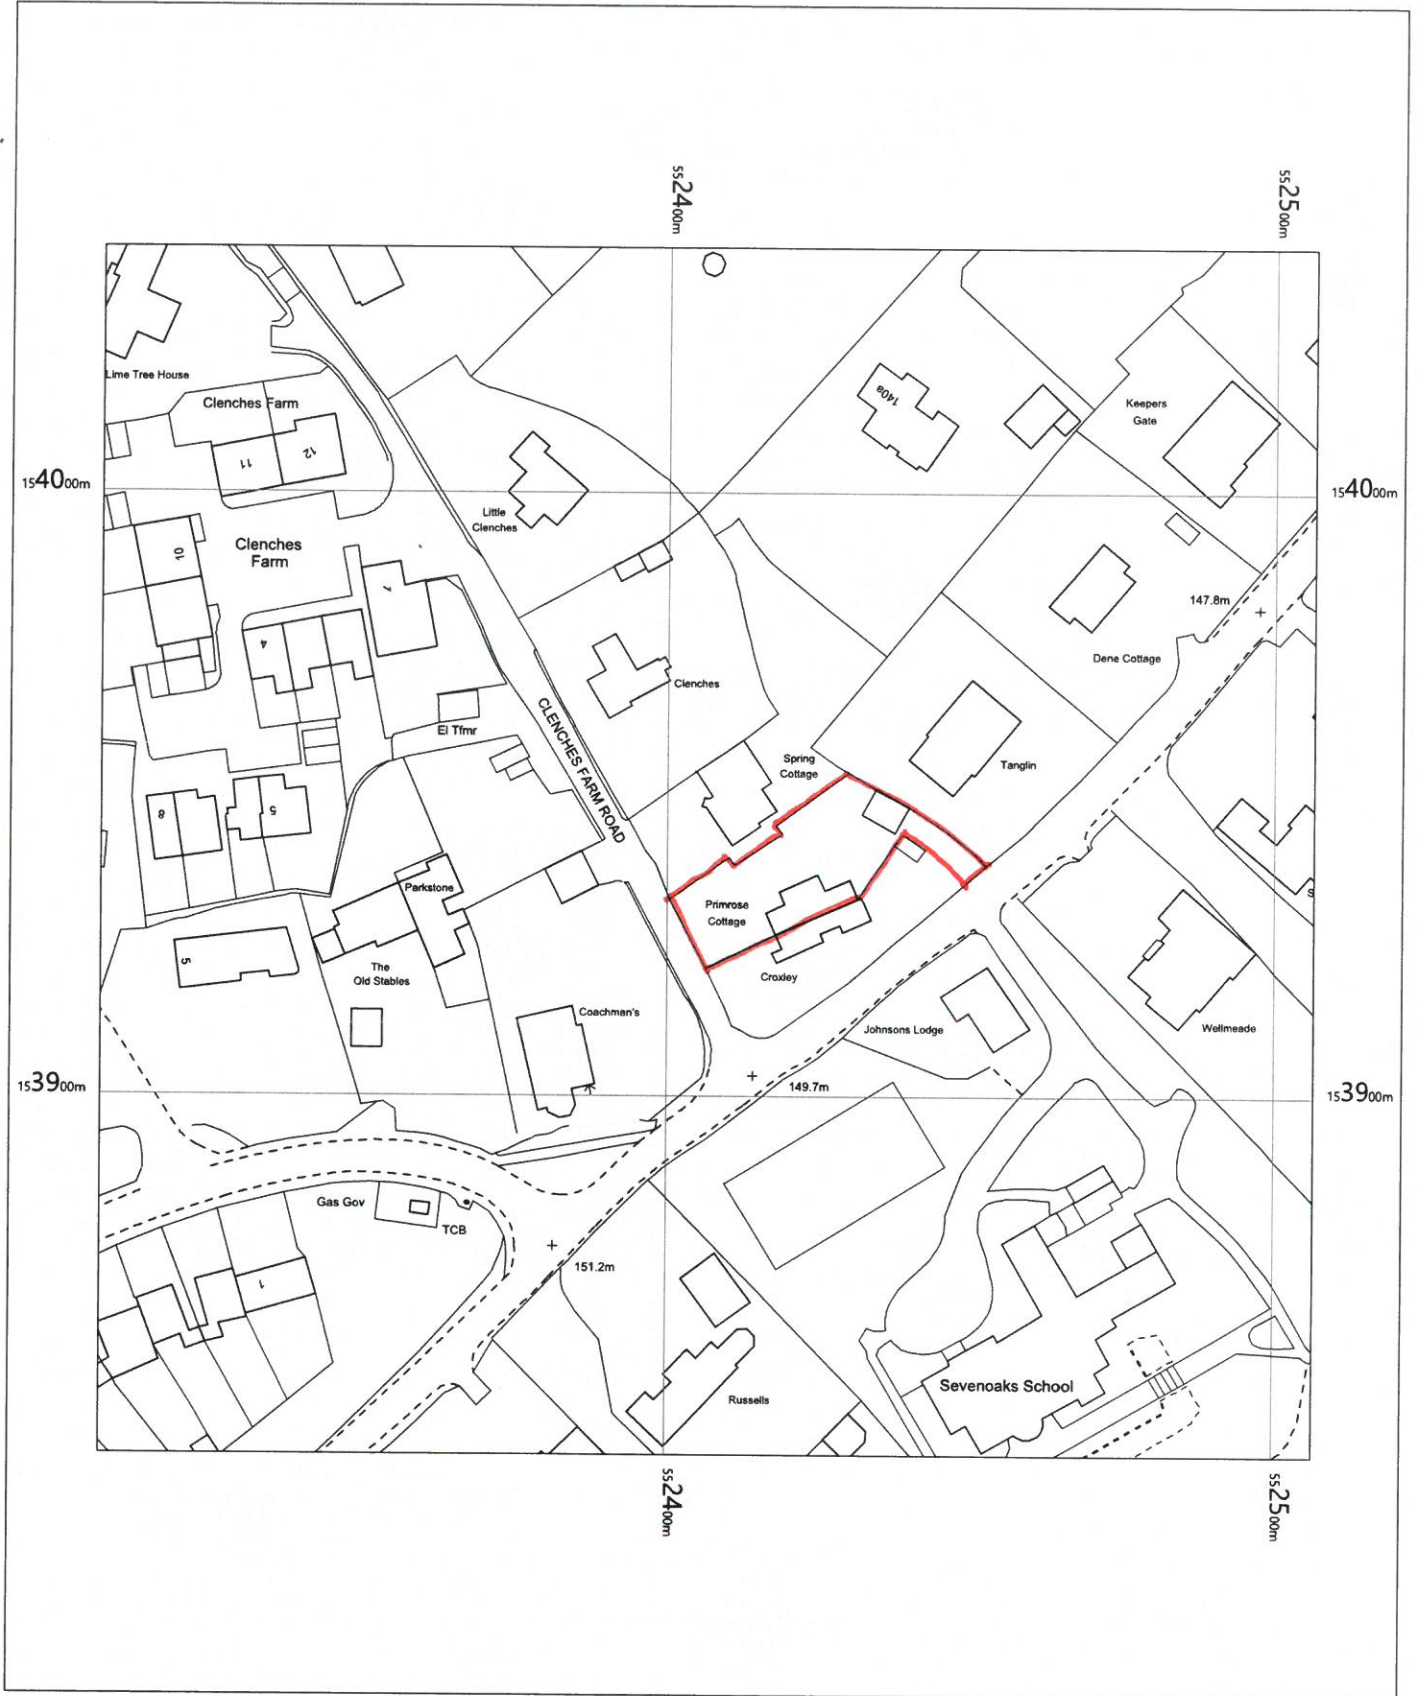

OS MasterMap 1250/2500/10000 scale
Monday, March 1, 2021, ID: MDP-00942585
www.mapdataportal.co.uk

1:1250 scale print at A4, Centre: 552407 E, 153941 N

©Crown Copyright Ordnance Survey. Licence no. 100019980



MAPS@
Aworth
SURVEY CONSULTANTS