


Scale 1:50

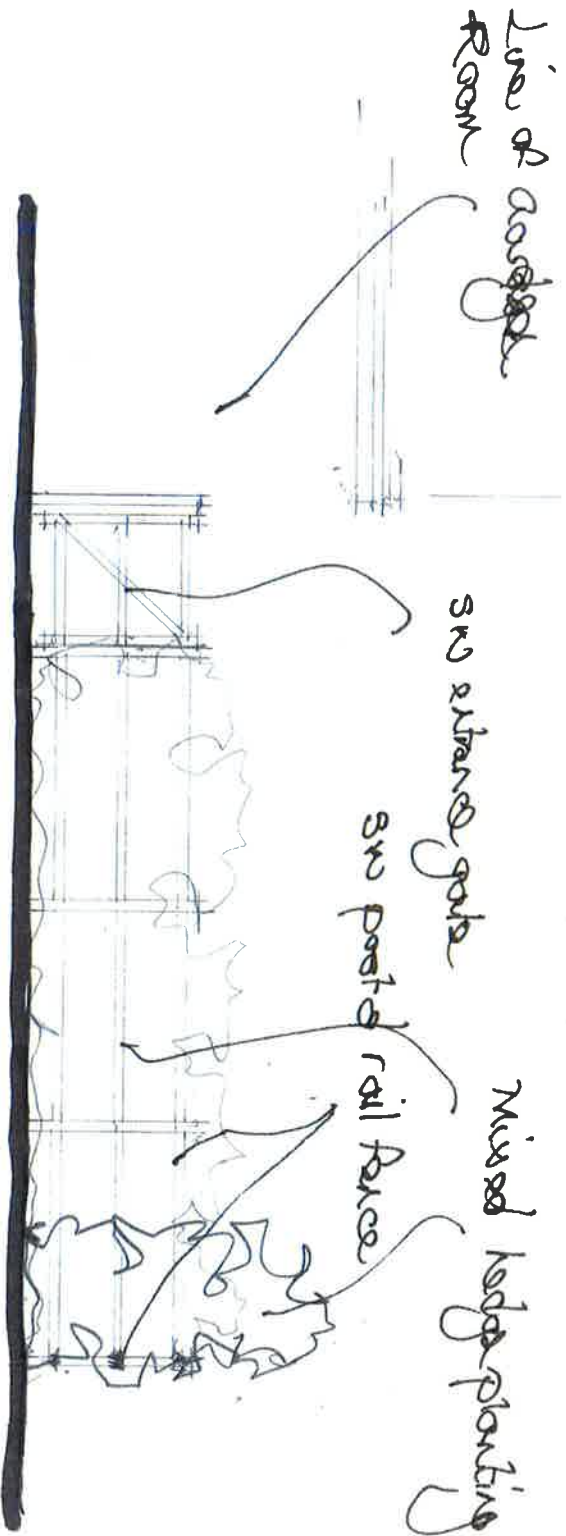

Fencing
Rimrose
Cottage