
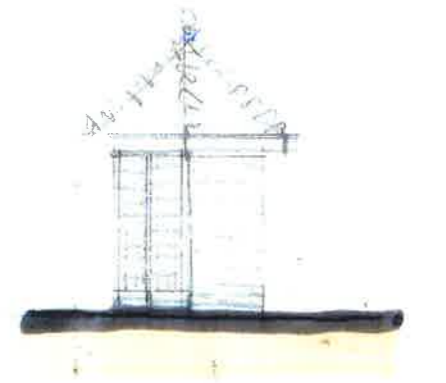
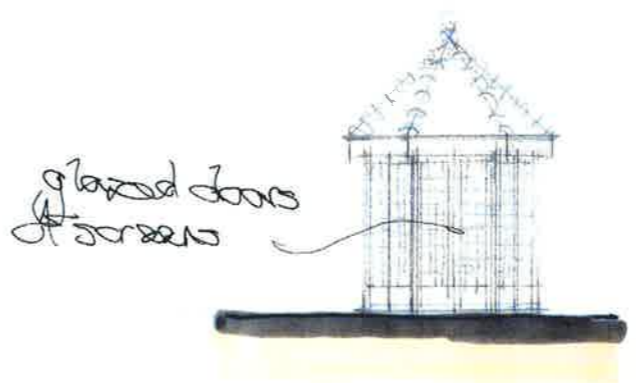
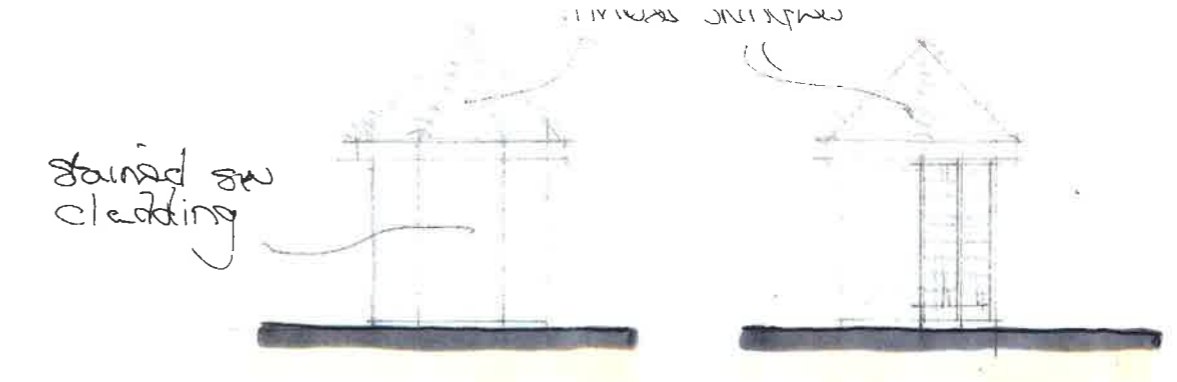
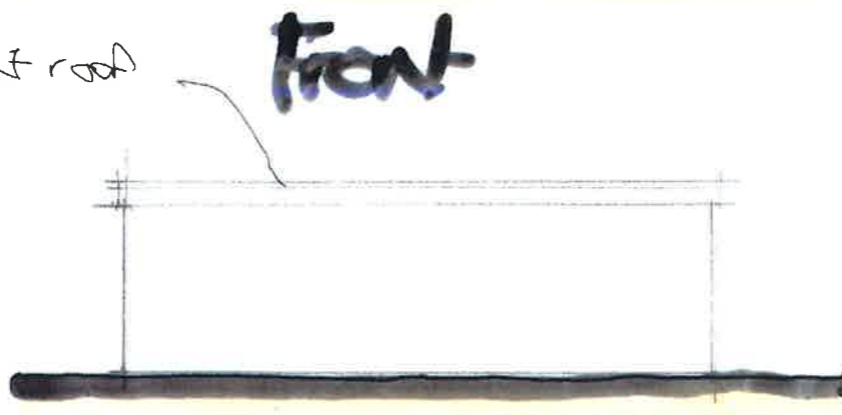
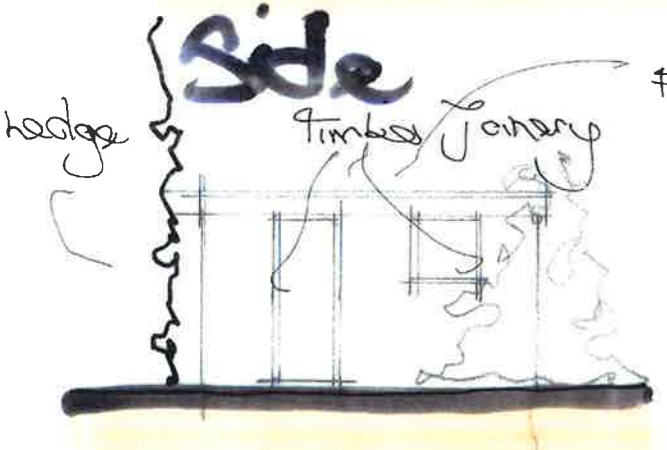


01212 1-30 & 1-100

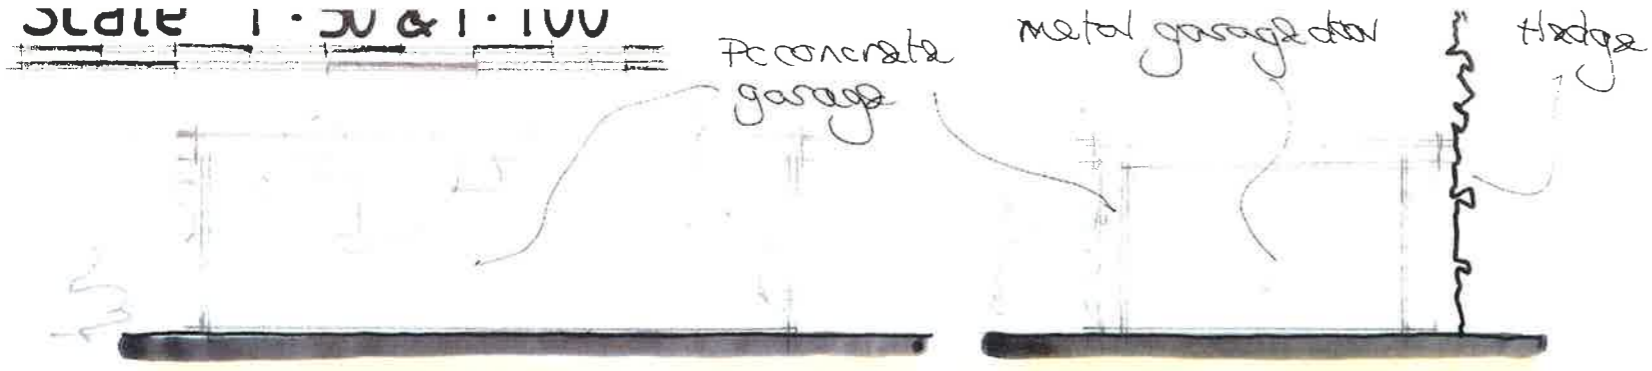




Rear

Garage

Side

Summer House

Existing

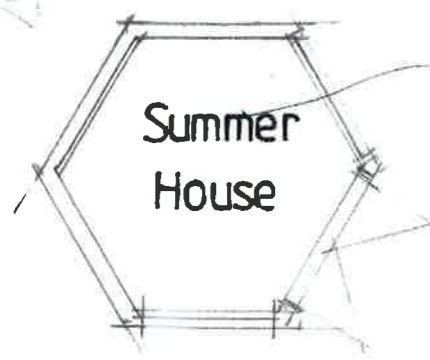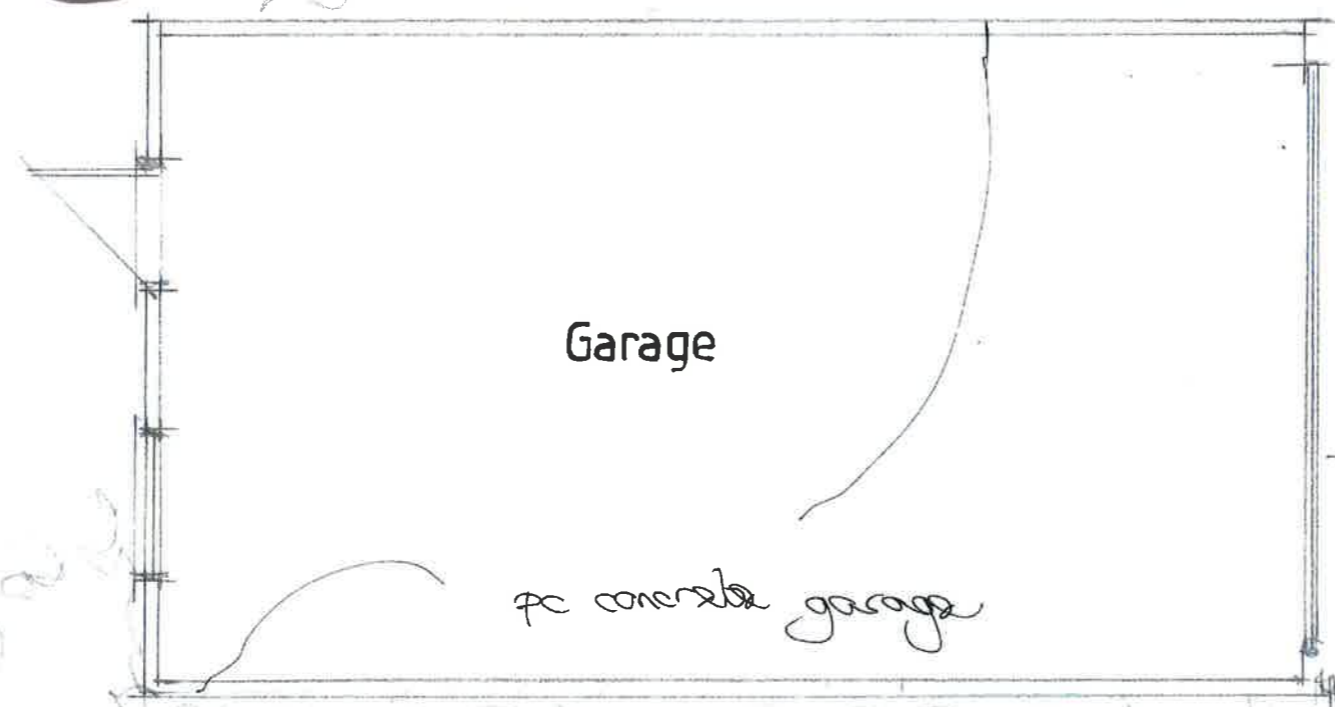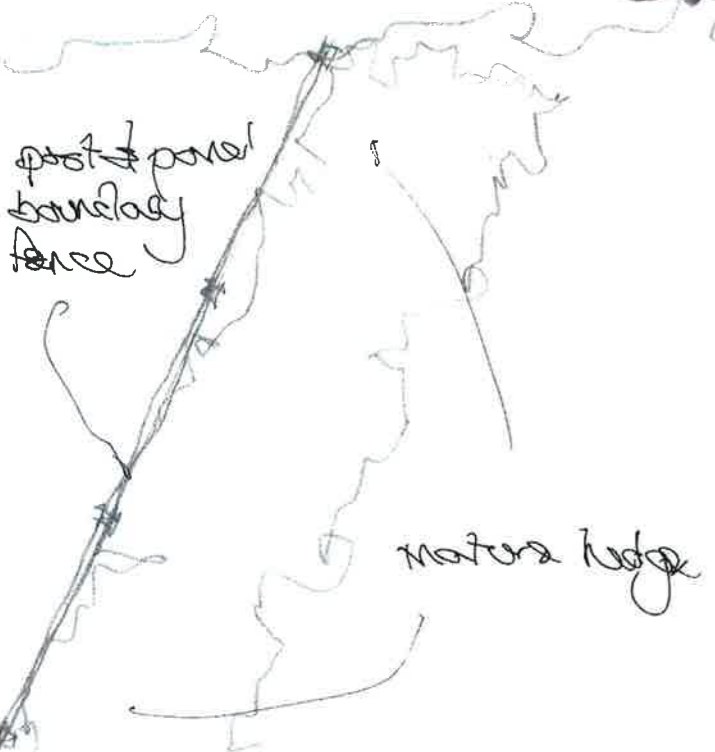

timber summer house, fruit tree planting

Extension & Alterations, Primrose Cottage  
 Clenches Farm Road, Sevenoaks, Kent  
 For Mr & Mrs N Thomas

A J SCOTT Building Designs Ltd Architect  
 Forest House, Malthouse Lane, Warehorne, Ashford, Kent TN26 2EL  
 Tel 01233 733555 Mobile 07753 859569 E-Mail ajscott54@outlook.com

Layout Plan

22/09-14