

Roof extended to form canopy
 Corrugated metal replaced with slates on existing timber trussed roof
 All exterior woodwork sealed with beeswax/tupentine mix
 Render panels painted

NORTH ELEVATION PROPOSED

SOUTH EAST ELEVATION PROPOSED


Indicative edge of pool

New non slip sandstone paving to pool surround


CL 66.26

CL 66.12

Maholes retained and covers raised to suit

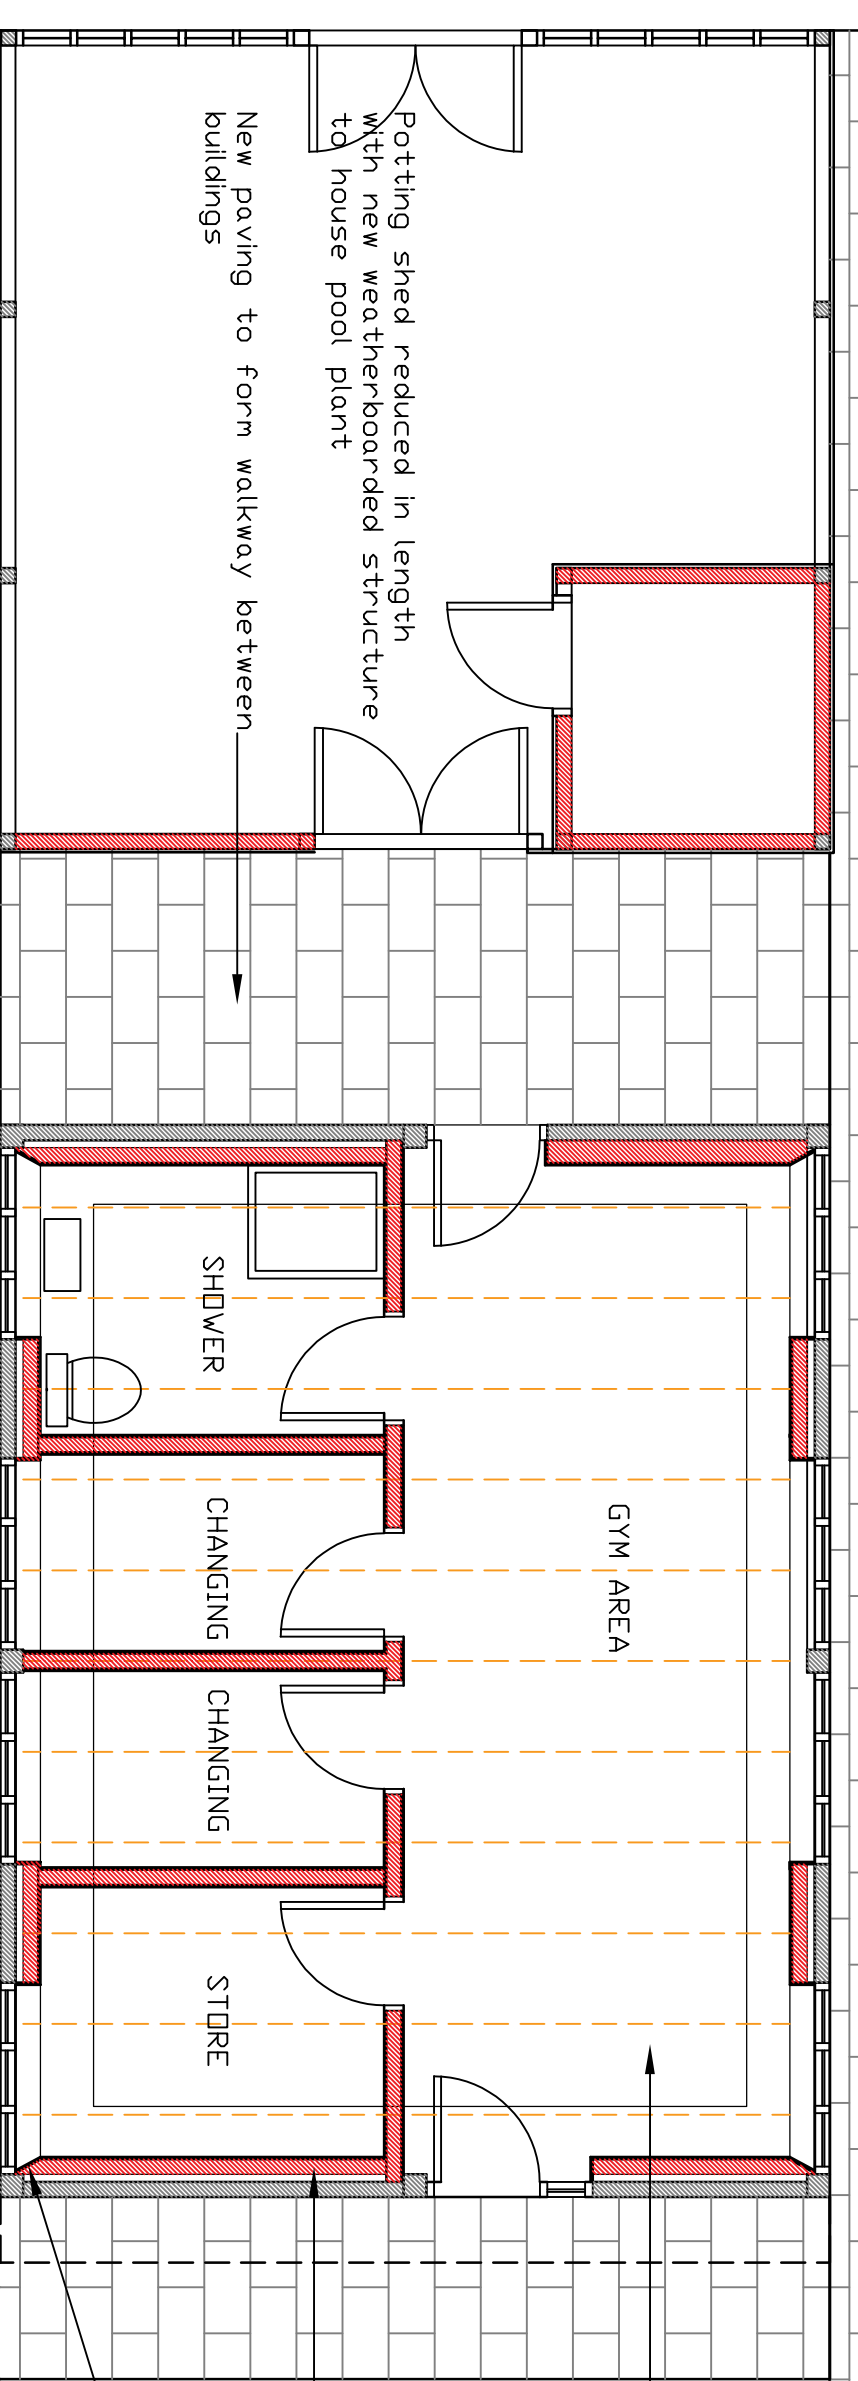

PLAN OF OUTBUILDINGS PROPOSED

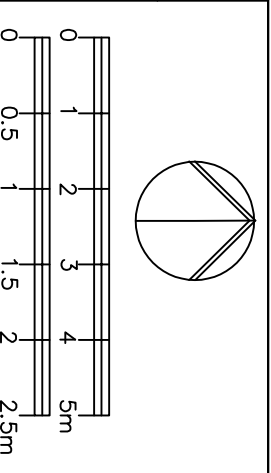

DO NOT SCALE DRAWINGS
 the contractor is responsible for checking and reporting any discrepancy to the architect
 REV: AMENDMENT: DATE:

PHILIP MORPHY ARCHITECTS
 SHOP LANE, LITTLE GLEHAM, IP13 0BD
 0788 7841720 www.philipmorphy.co.uk 01728 602338
 STREET FARM, STONE STREET, CROWFIELD, IP69SY
 NEW GARDEN BUILDING & HARD LANDSCAPE
 EXISTING OUTBUILDING PROPOSED
 PMA/558 1:50/100/A2. Apr 21 AB104