



01856 898 022  
www.UKPlanningMaps.com

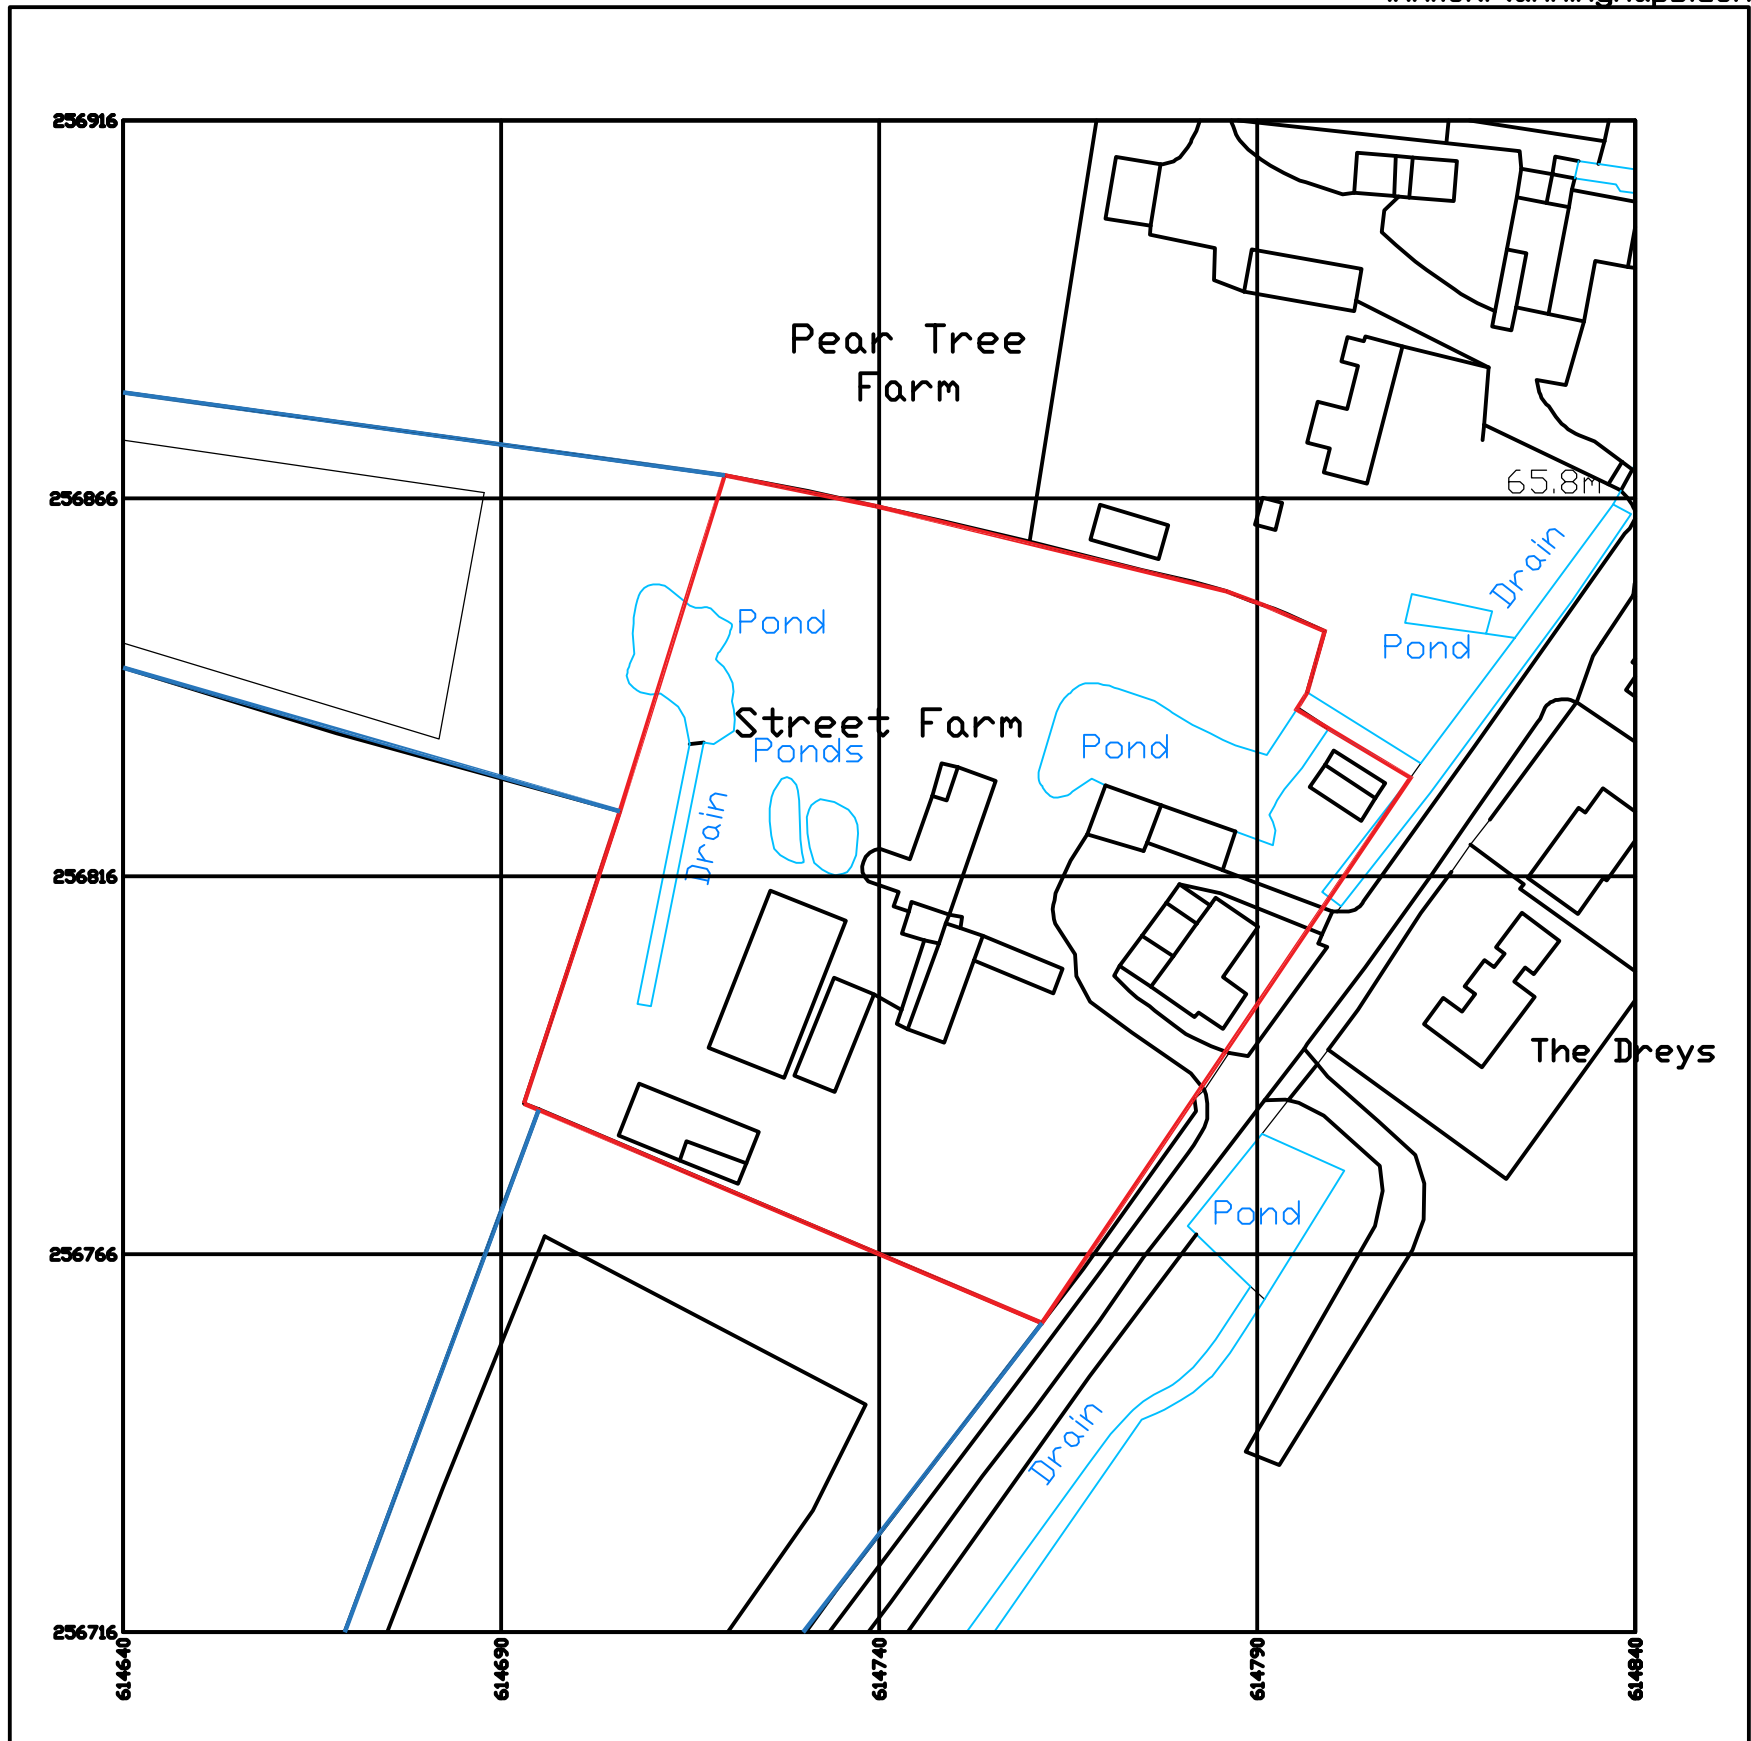

Produced on 12 April 2021 from the Ordnance Survey National Geographic Database and incorporating surveyed revision available at this date.  
This map shows the area bounded by 614640 256716,614840 256716,614840 256916,614640 256916,614640 256716  
Reproduction in whole or part is prohibited without the prior permission of Ordnance Survey.  
Crown copyright 2021. Supplied by copla ltd trading as UKPlanningMaps.com a licensed Ordnance Survey partner (100054135).  
Data licence expires 12 April 2022. Unique plan reference: v4d/610428/827868



DO NOT SCALE DRAWINGS  
the contractor is responsible  
for checking and reporting any  
discrepancy to the architect

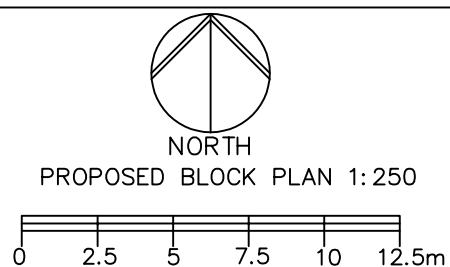

**PHILIP MORPHY ARCHITECTS**  
SHOP LANE. LITTLE GLEMHAM, IP13 0BD  
0788 7841720 www.philipmorphy.co.uk 01728 602338

STREET FARM, STONE STREET, CROWFIELD, IP69SY  
ALTERATIONS AND REPAIRS  
L O C A T I O N P L A N

PMA/558

noted@A3.

Aug20

AB100