


Scale 1:500 0 5 12.5 25 50m

Scale @ A3 1:500

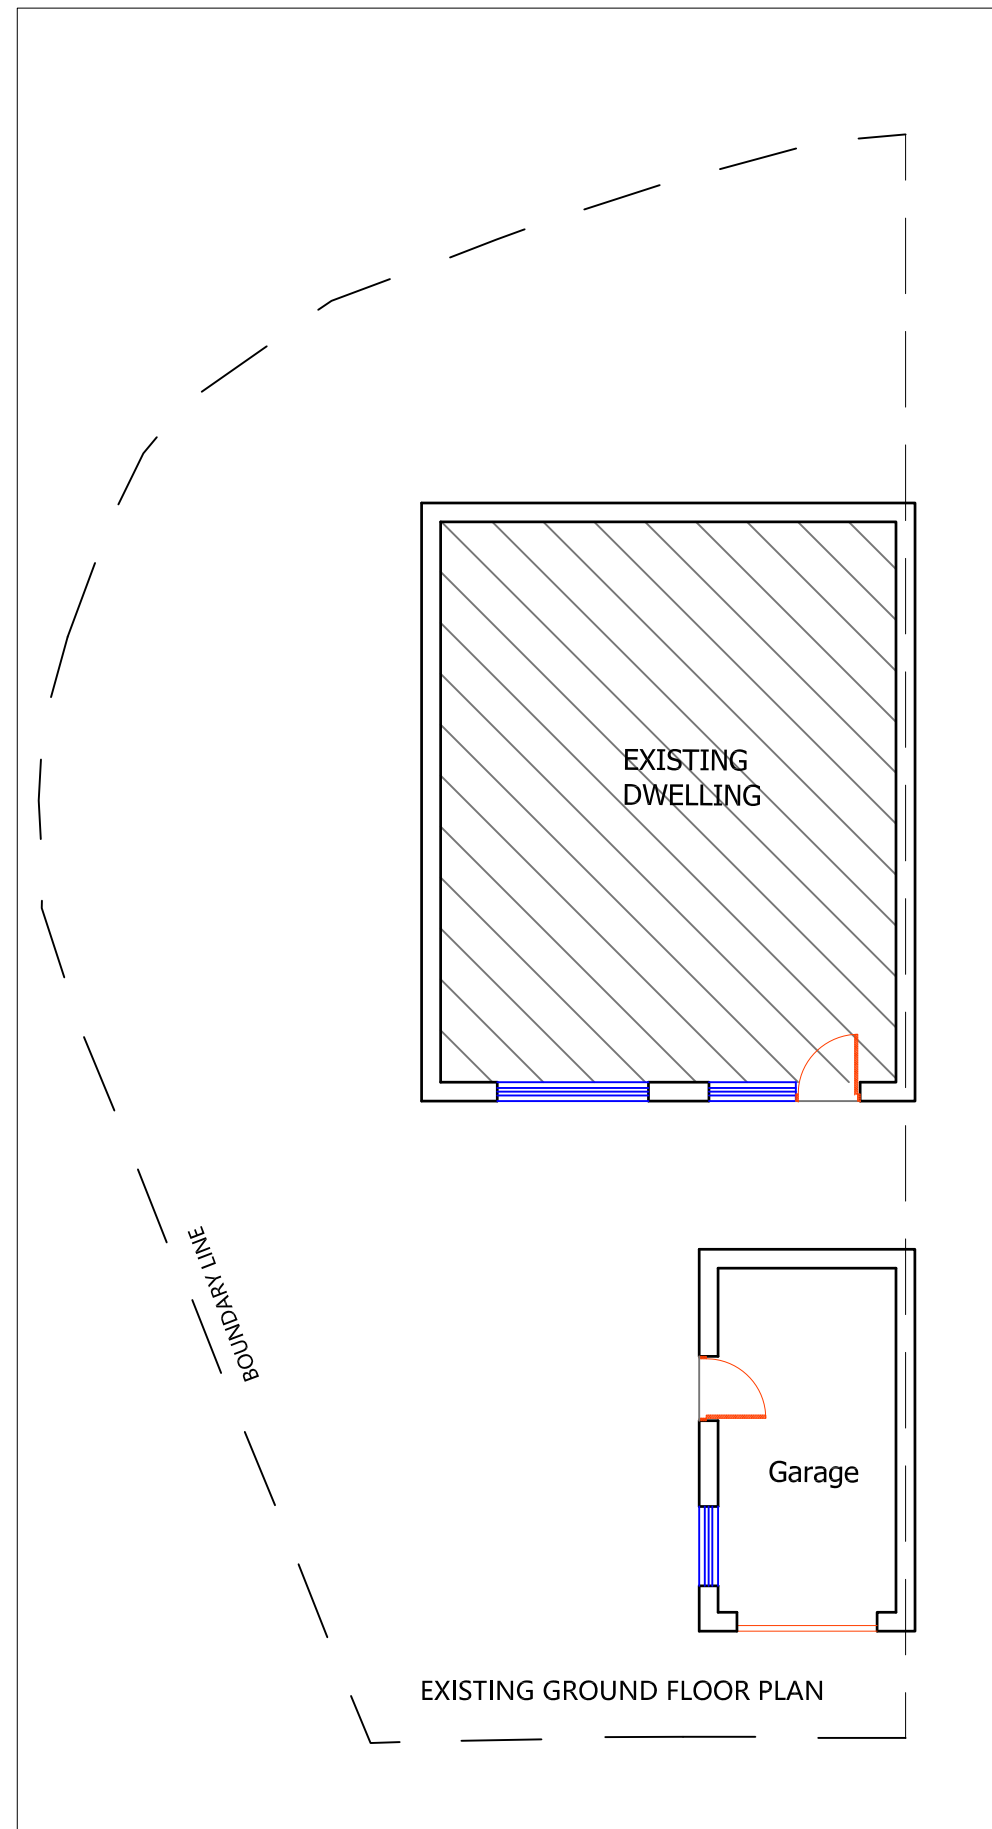

2 1 0 METRES 1 2 3

Scale @ A3 1:100

Project 18 BEACH ROAD PORTHTOWAN, TRURO, TR4 8AA	
Drawing EXISTING PLAN	
Dwg No. 101	Date MAY 2021