


Scale 1:500 0 5 12.5 25 50m

Scale @ A3 1:500

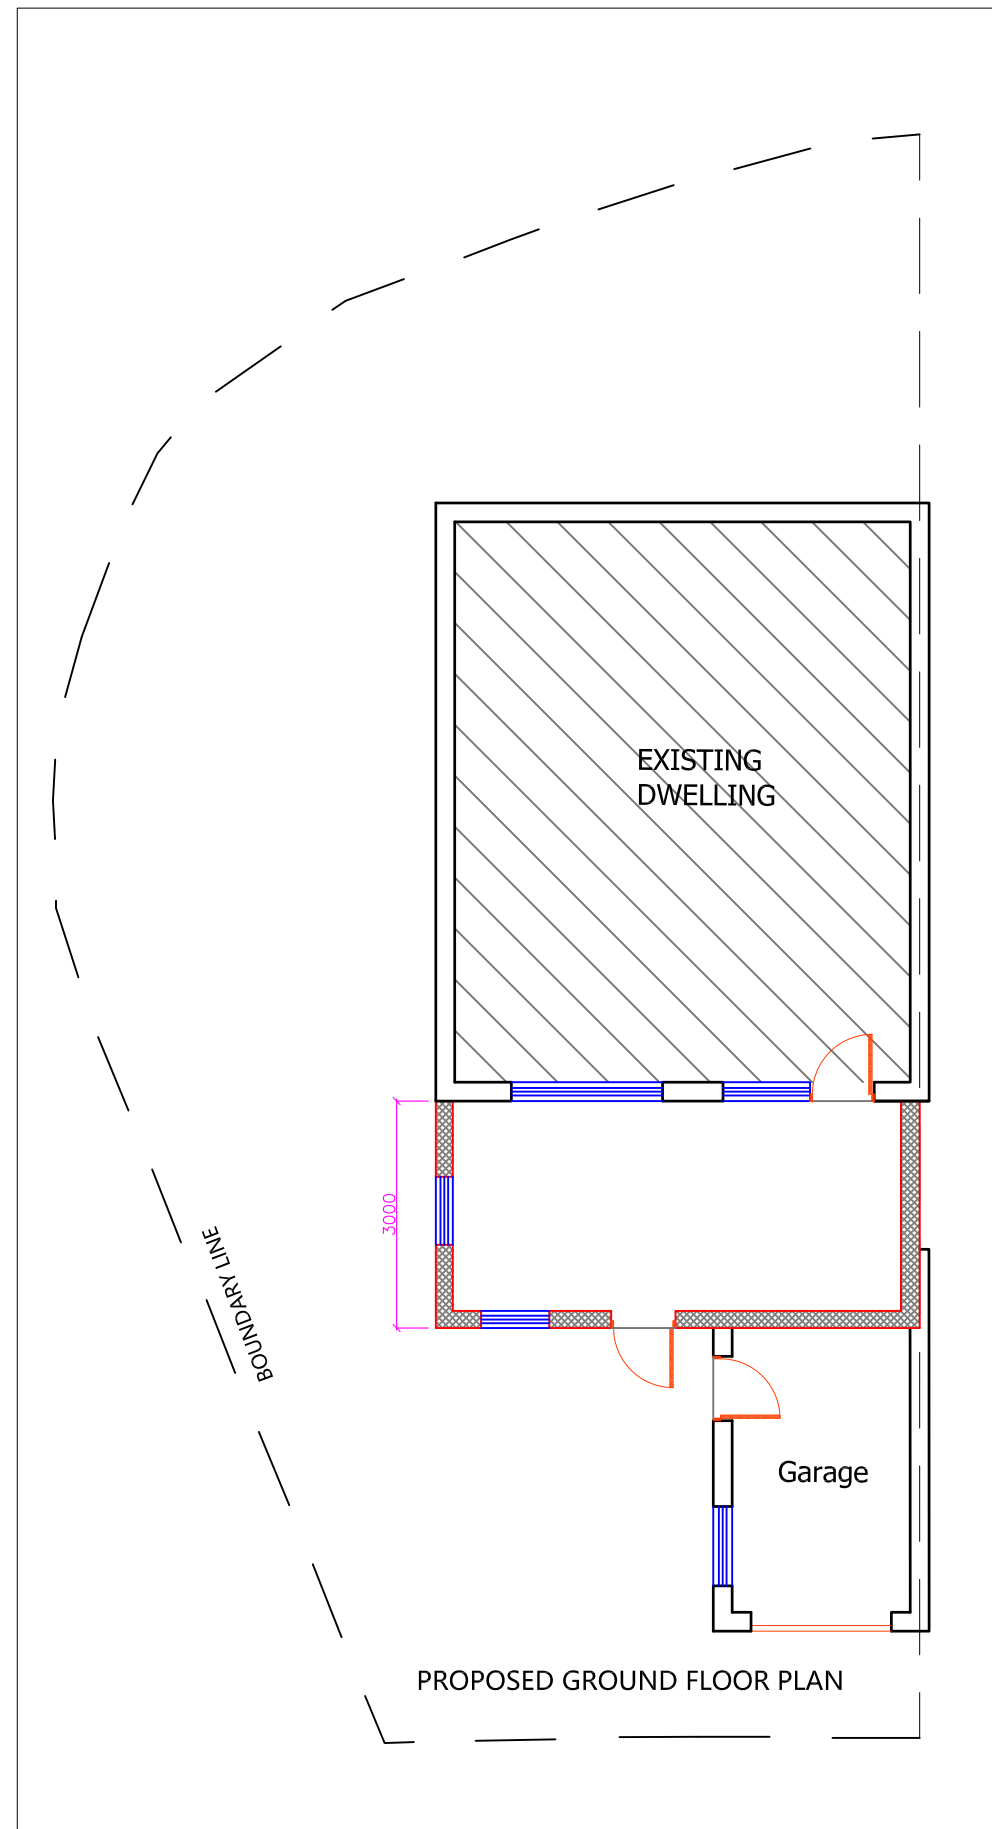

2 1 0 METRES 1 2 3

Scale @ A3 1:100

Project
18 BEACH ROAD
PORTHTOWAN, TRURO,
TR4 8AA

Drawing
PROPOSED PLAN

Dwg No.
102

Date
MAY 2021