



SITE LOCATION PLAN
1:1250 @ A3

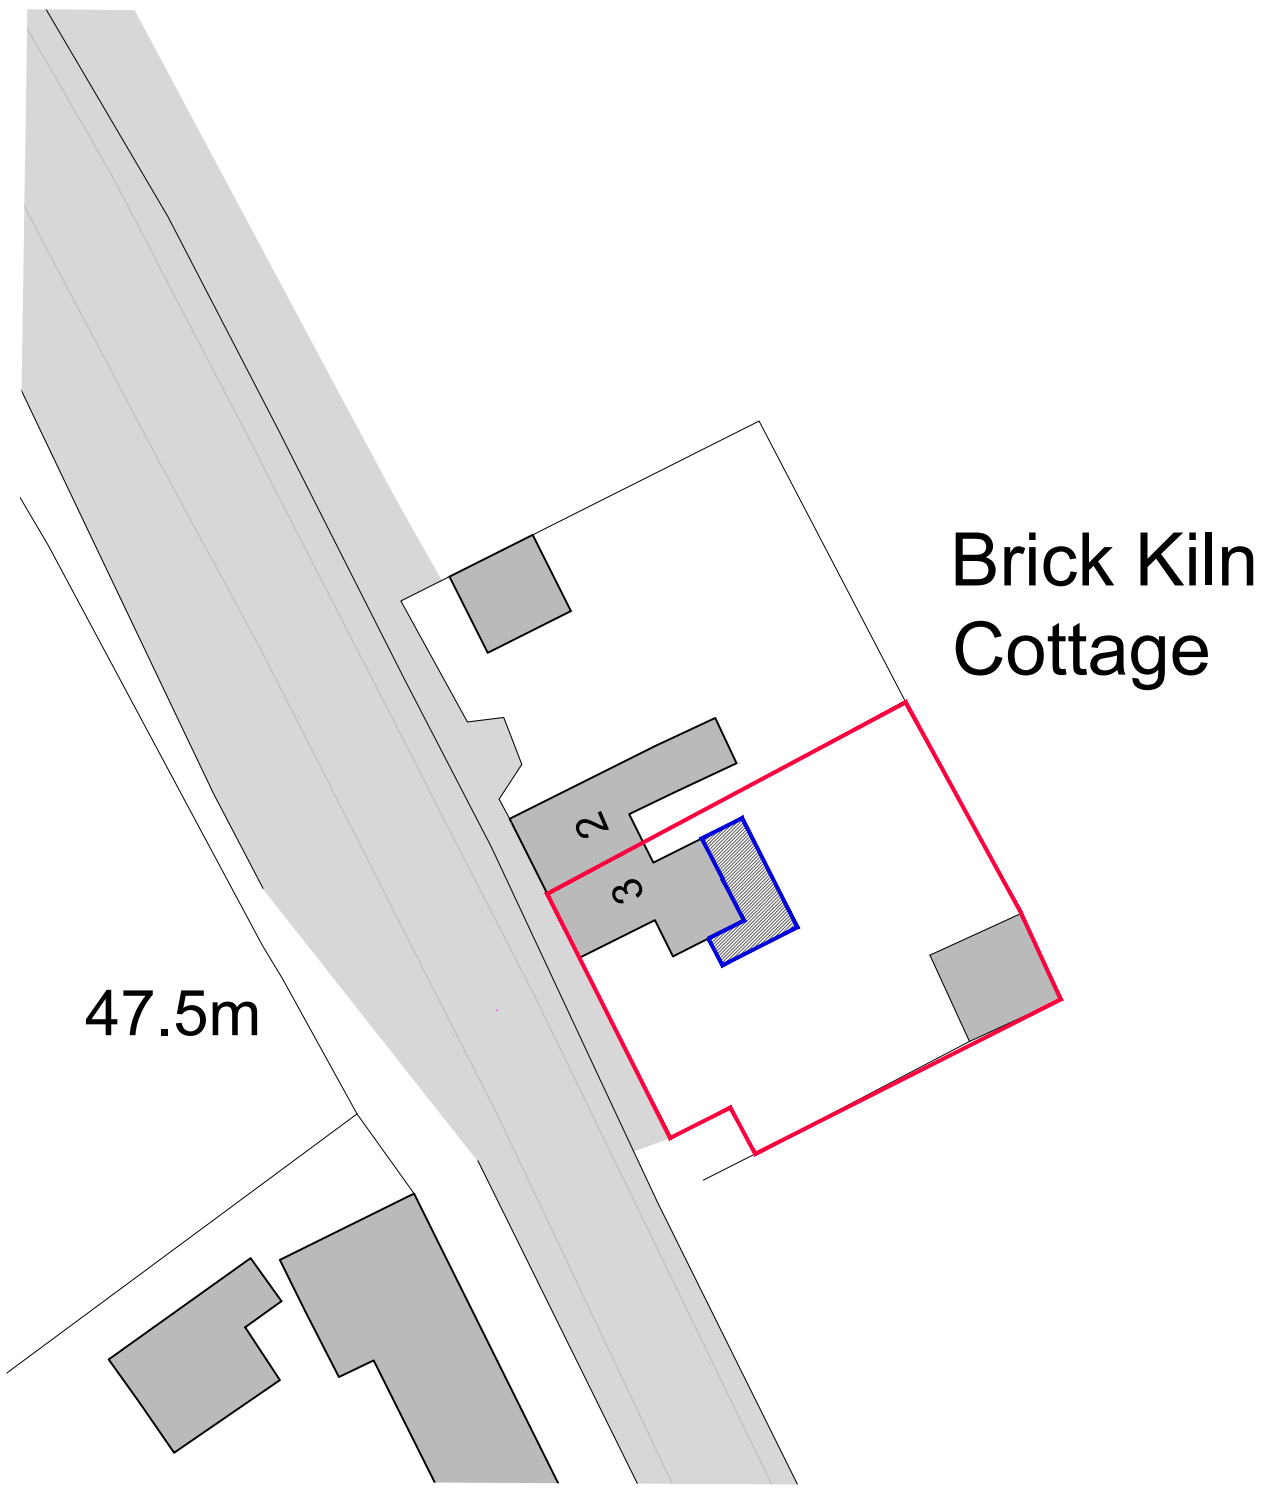

BLOCK PLAN
1:500 @ A3

notes

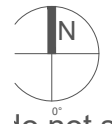

do not scale from this drawing
check all dimensions on site before construction

- SITE BOUNDARY
- PROPOSED AREA OF WORKS

no.	date	revision & issue
		PLANNING



email: hello@nicolelane.co.uk

drawing
SITE LOCATION AND BLOCK PLAN

client G NAPIER	
job 3, BRICK KILN COTTAGES, SICKLESMERE	
BURY ST EDMUNDS, IP30 0BS	
scale AS SHOWN	date JUNE 2021
paper size A3	
job no. ...	dwg no. 01
	rev no. -