

Crown copyright and database rights (2021) OS (100063368)

**Title**  
Site Location Plan

**Address**  
Gable At 85 Chesterfield Road,  
Sheffield, S8 0RN

**Client**


**Job No.** 3652      **Issued** 25/05/21

**Scale**  
1:1250 @ A3

**Key**  
1. Site Boundary

All information is to be checked on site for accuracy and fit. Only drawings with WD status with the most recent revision are to be used for construction.



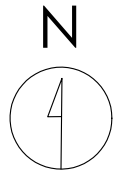

Crown copyright and database rights (2021) OS (100063368)



**Title**  
Existing Site Plan

**Address**  
Gable At 85 Chesterfield Road,  
Sheffield, S8 0RN

**Client**


**Job No.** 3652      **Issued** 25/05/21

**Scale**  
1:500 @ A3

**Key**

- 1. Site Boundary
- 2. location of historic Billboard

All information is to be checked on site for accuracy and fit. Only drawings with WD status with the most recent revision are to be used for construction.

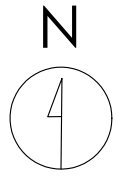

Crown copyright and database rights (2021) OS (100063368)



**Title**  
Proposed Site Plan

**Address**  
Gable At 85 Chesterfield Road,  
Sheffield, S8 0RN

**Client**


**Job No.** 3652      **Issued** 25/05/21

**Scale**  
1:500 @ A3


**Key**

- 1. Site Boundary
- 2. Proposed Media Screen


All information is to be checked on site for accuracy and fit. Only drawings with WD status with the most recent revision are to be used for construction.

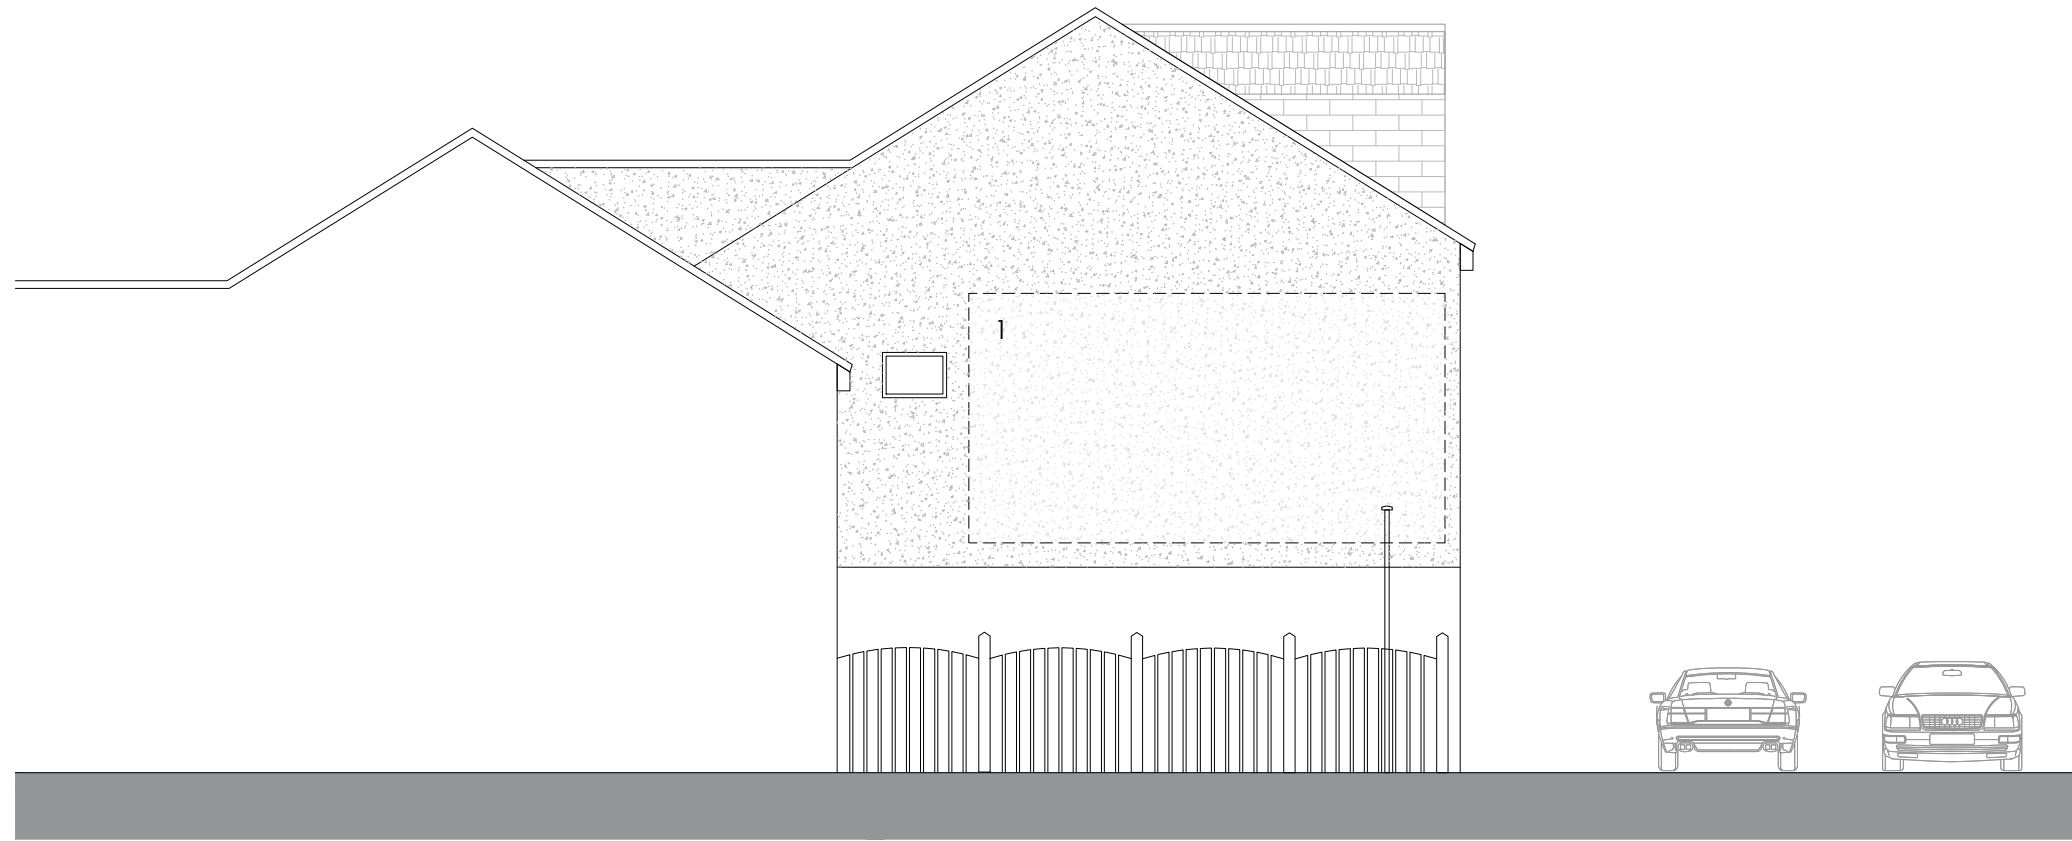


Front

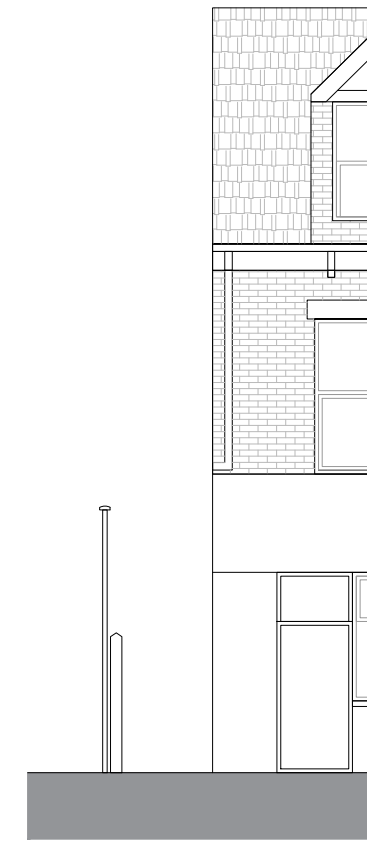

Side

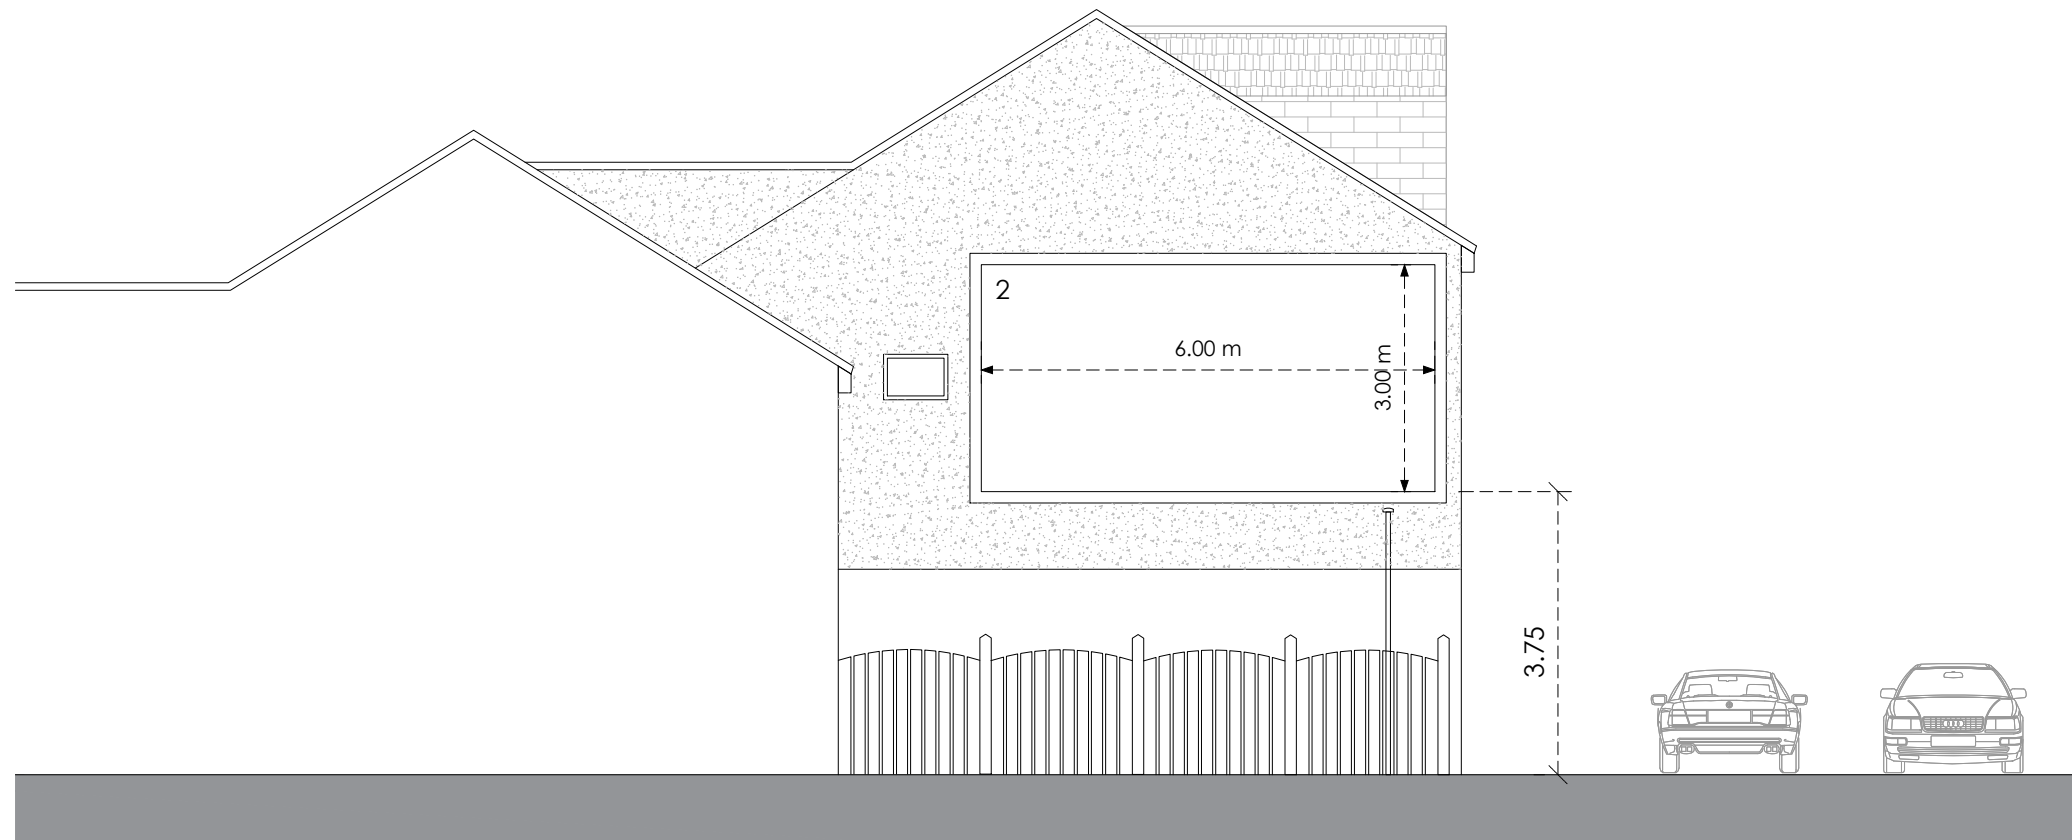


Front

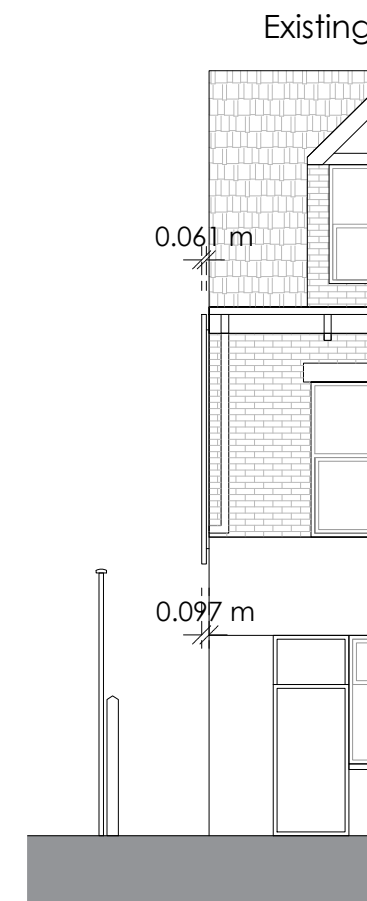

Side

Existing

Proposed

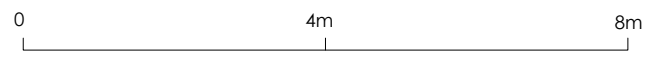

**Title**  
Existing and Proposed Elevations

**Address**  
Gable At 85 Chesterfield Road,  
Sheffield, S8 0RN

**Client**

**Job No.** 3652      **Issued** 25/05/21

**Scale**  
1:100 @ A3

- Key**
- 1. Location of historic Billboard
  - 2. Proposed Media Screen

All information is to be checked on site for accuracy and fit. Only drawings with WD status with the most recent revision are to be used for construction.