





3 Garage Front
1 : 100




4 Garage Rear
1 : 100

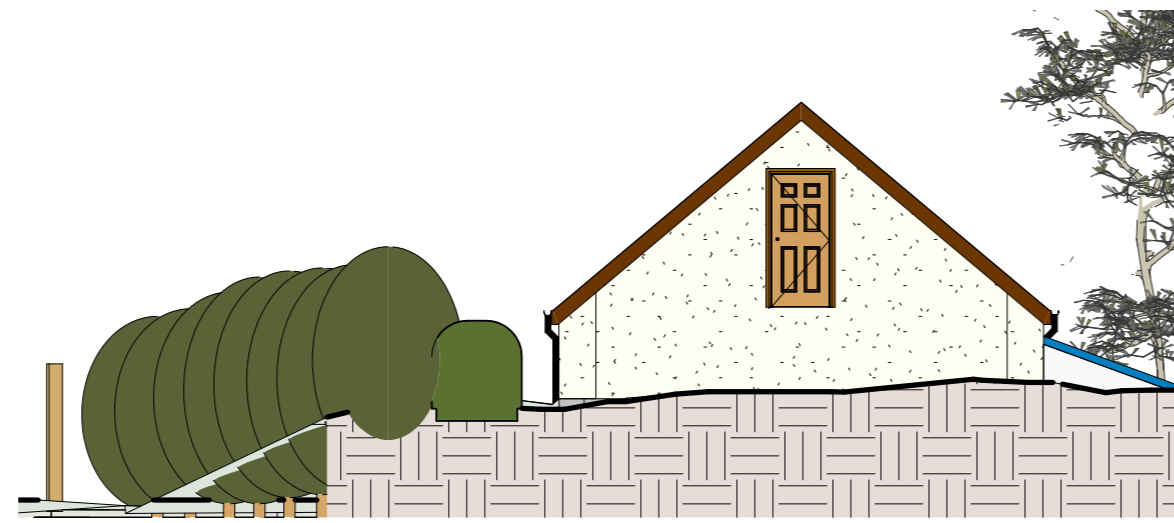


5 Garage Side
1 : 100

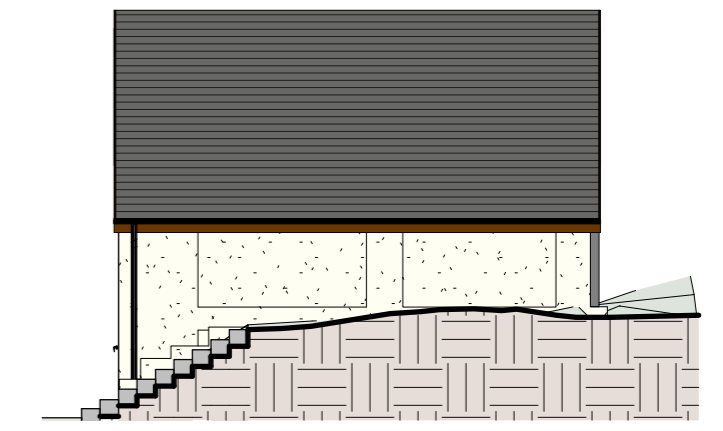

6 Garage Steps Side
1 : 100

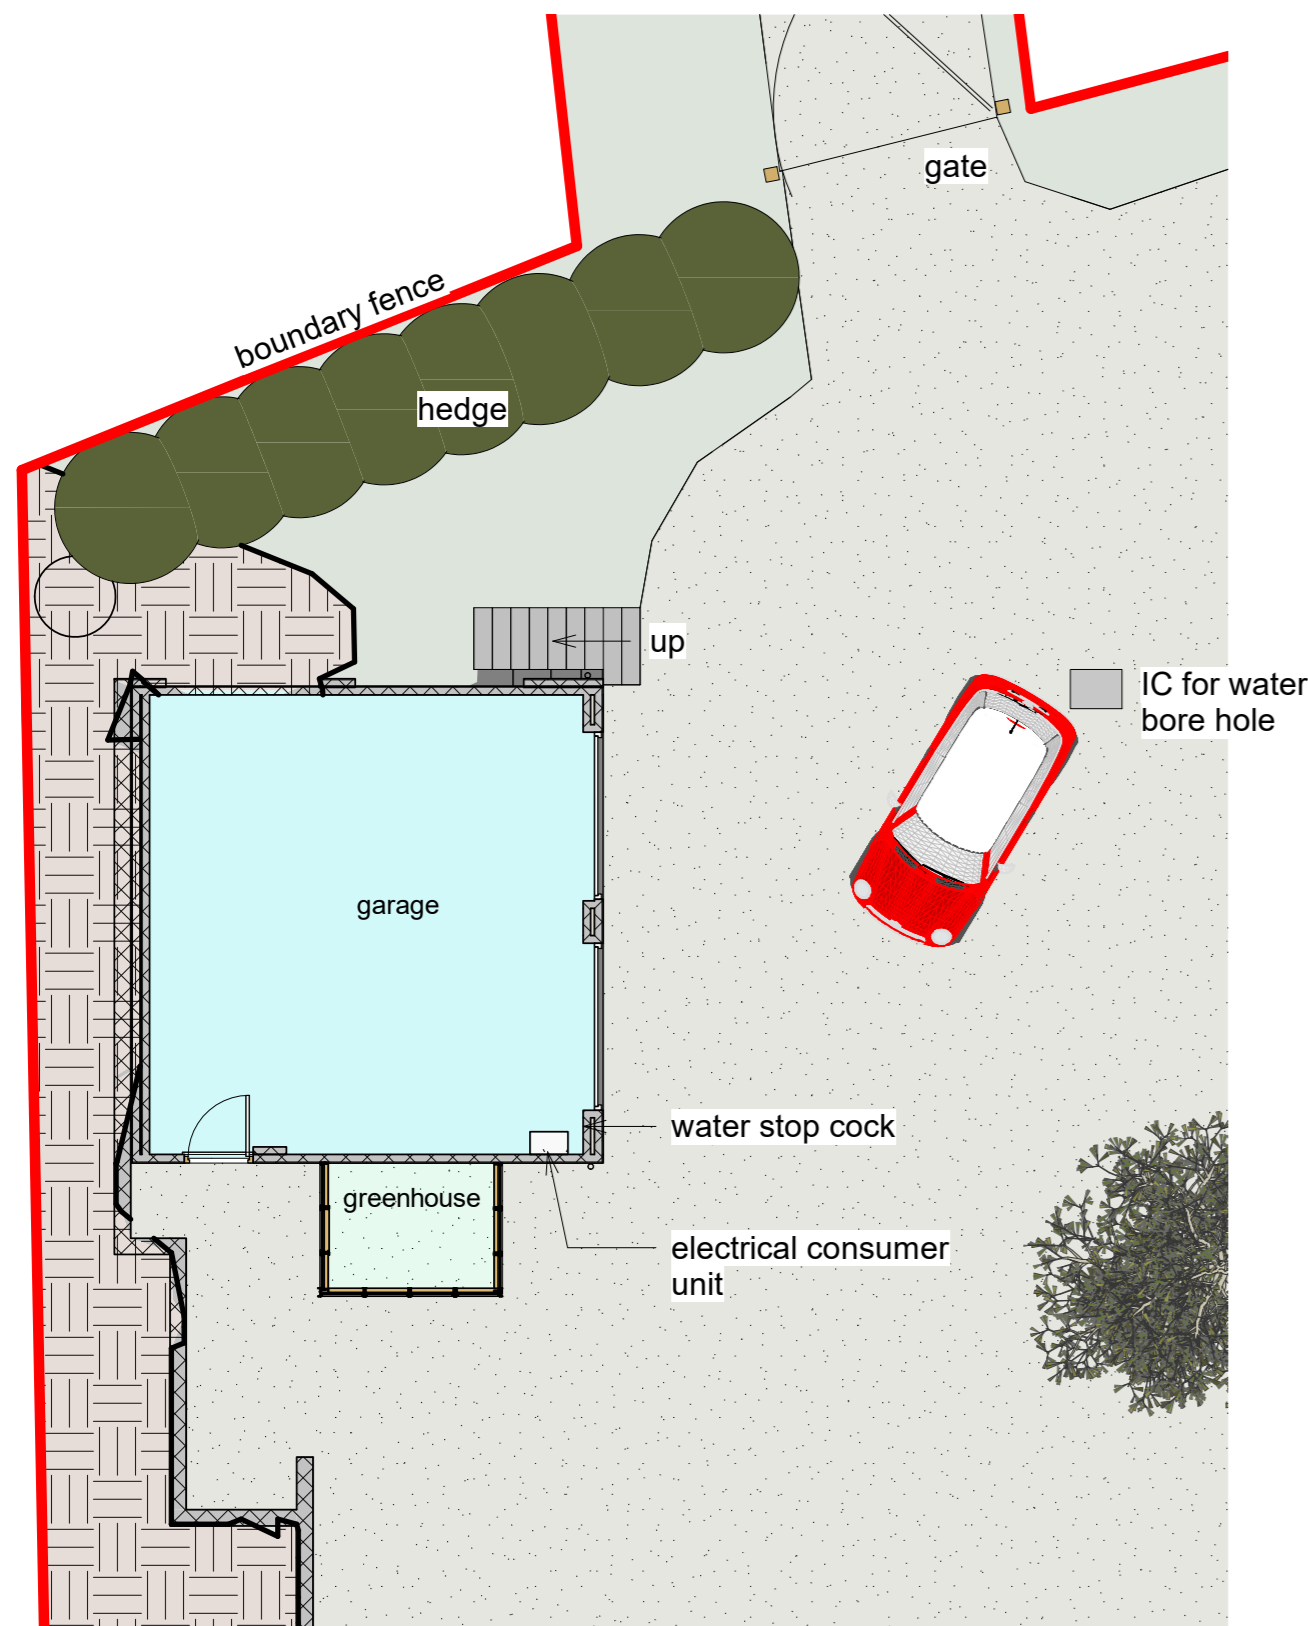

1 0_grd Garage
1 : 100

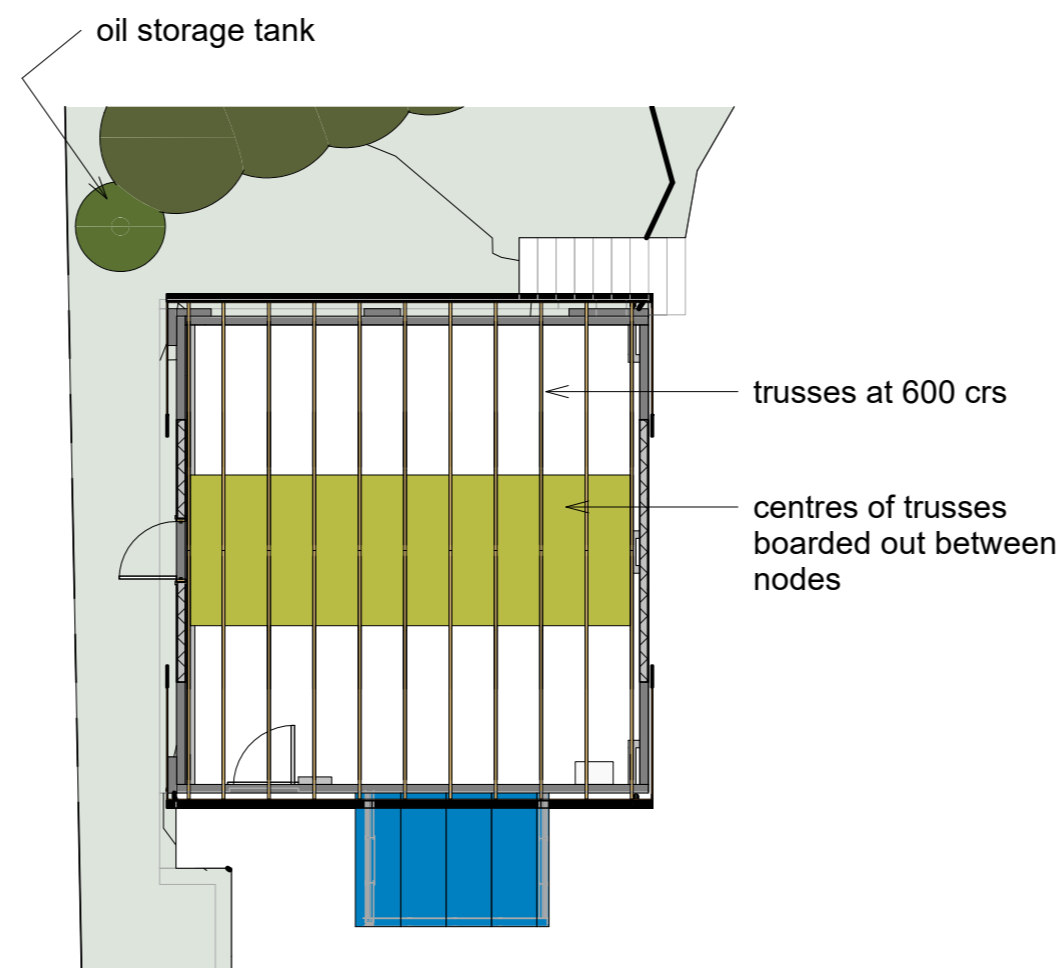

2 1_First Floor Garage
1 : 100



7 3D Garage

Dwg at A2
0 1 2 3 4
5m long scale at 1:100

Roof Slates
Walls Render and painted Cream

Windows
RW Goods Black pvc half round

rev	date	description
Planning		Building Regs
Maison Design		
architectural practice		
25 Caldicot Road		tel 01291 422712
Rogiet		E mail
Monmouthshire		mark@maisondesign.biz
NP26 3SE		WEB www.maisondesign.biz
<small>Copyright of this drawing or part thereof is by Maison Design and not to be copied</small>		
Project	EXISTING GARAGE	
Name	Helen Parker Beechwood Tintern NP16 6SN	
Date	May 2021	MH-8638