



**2** Site Project North  
1 : 500

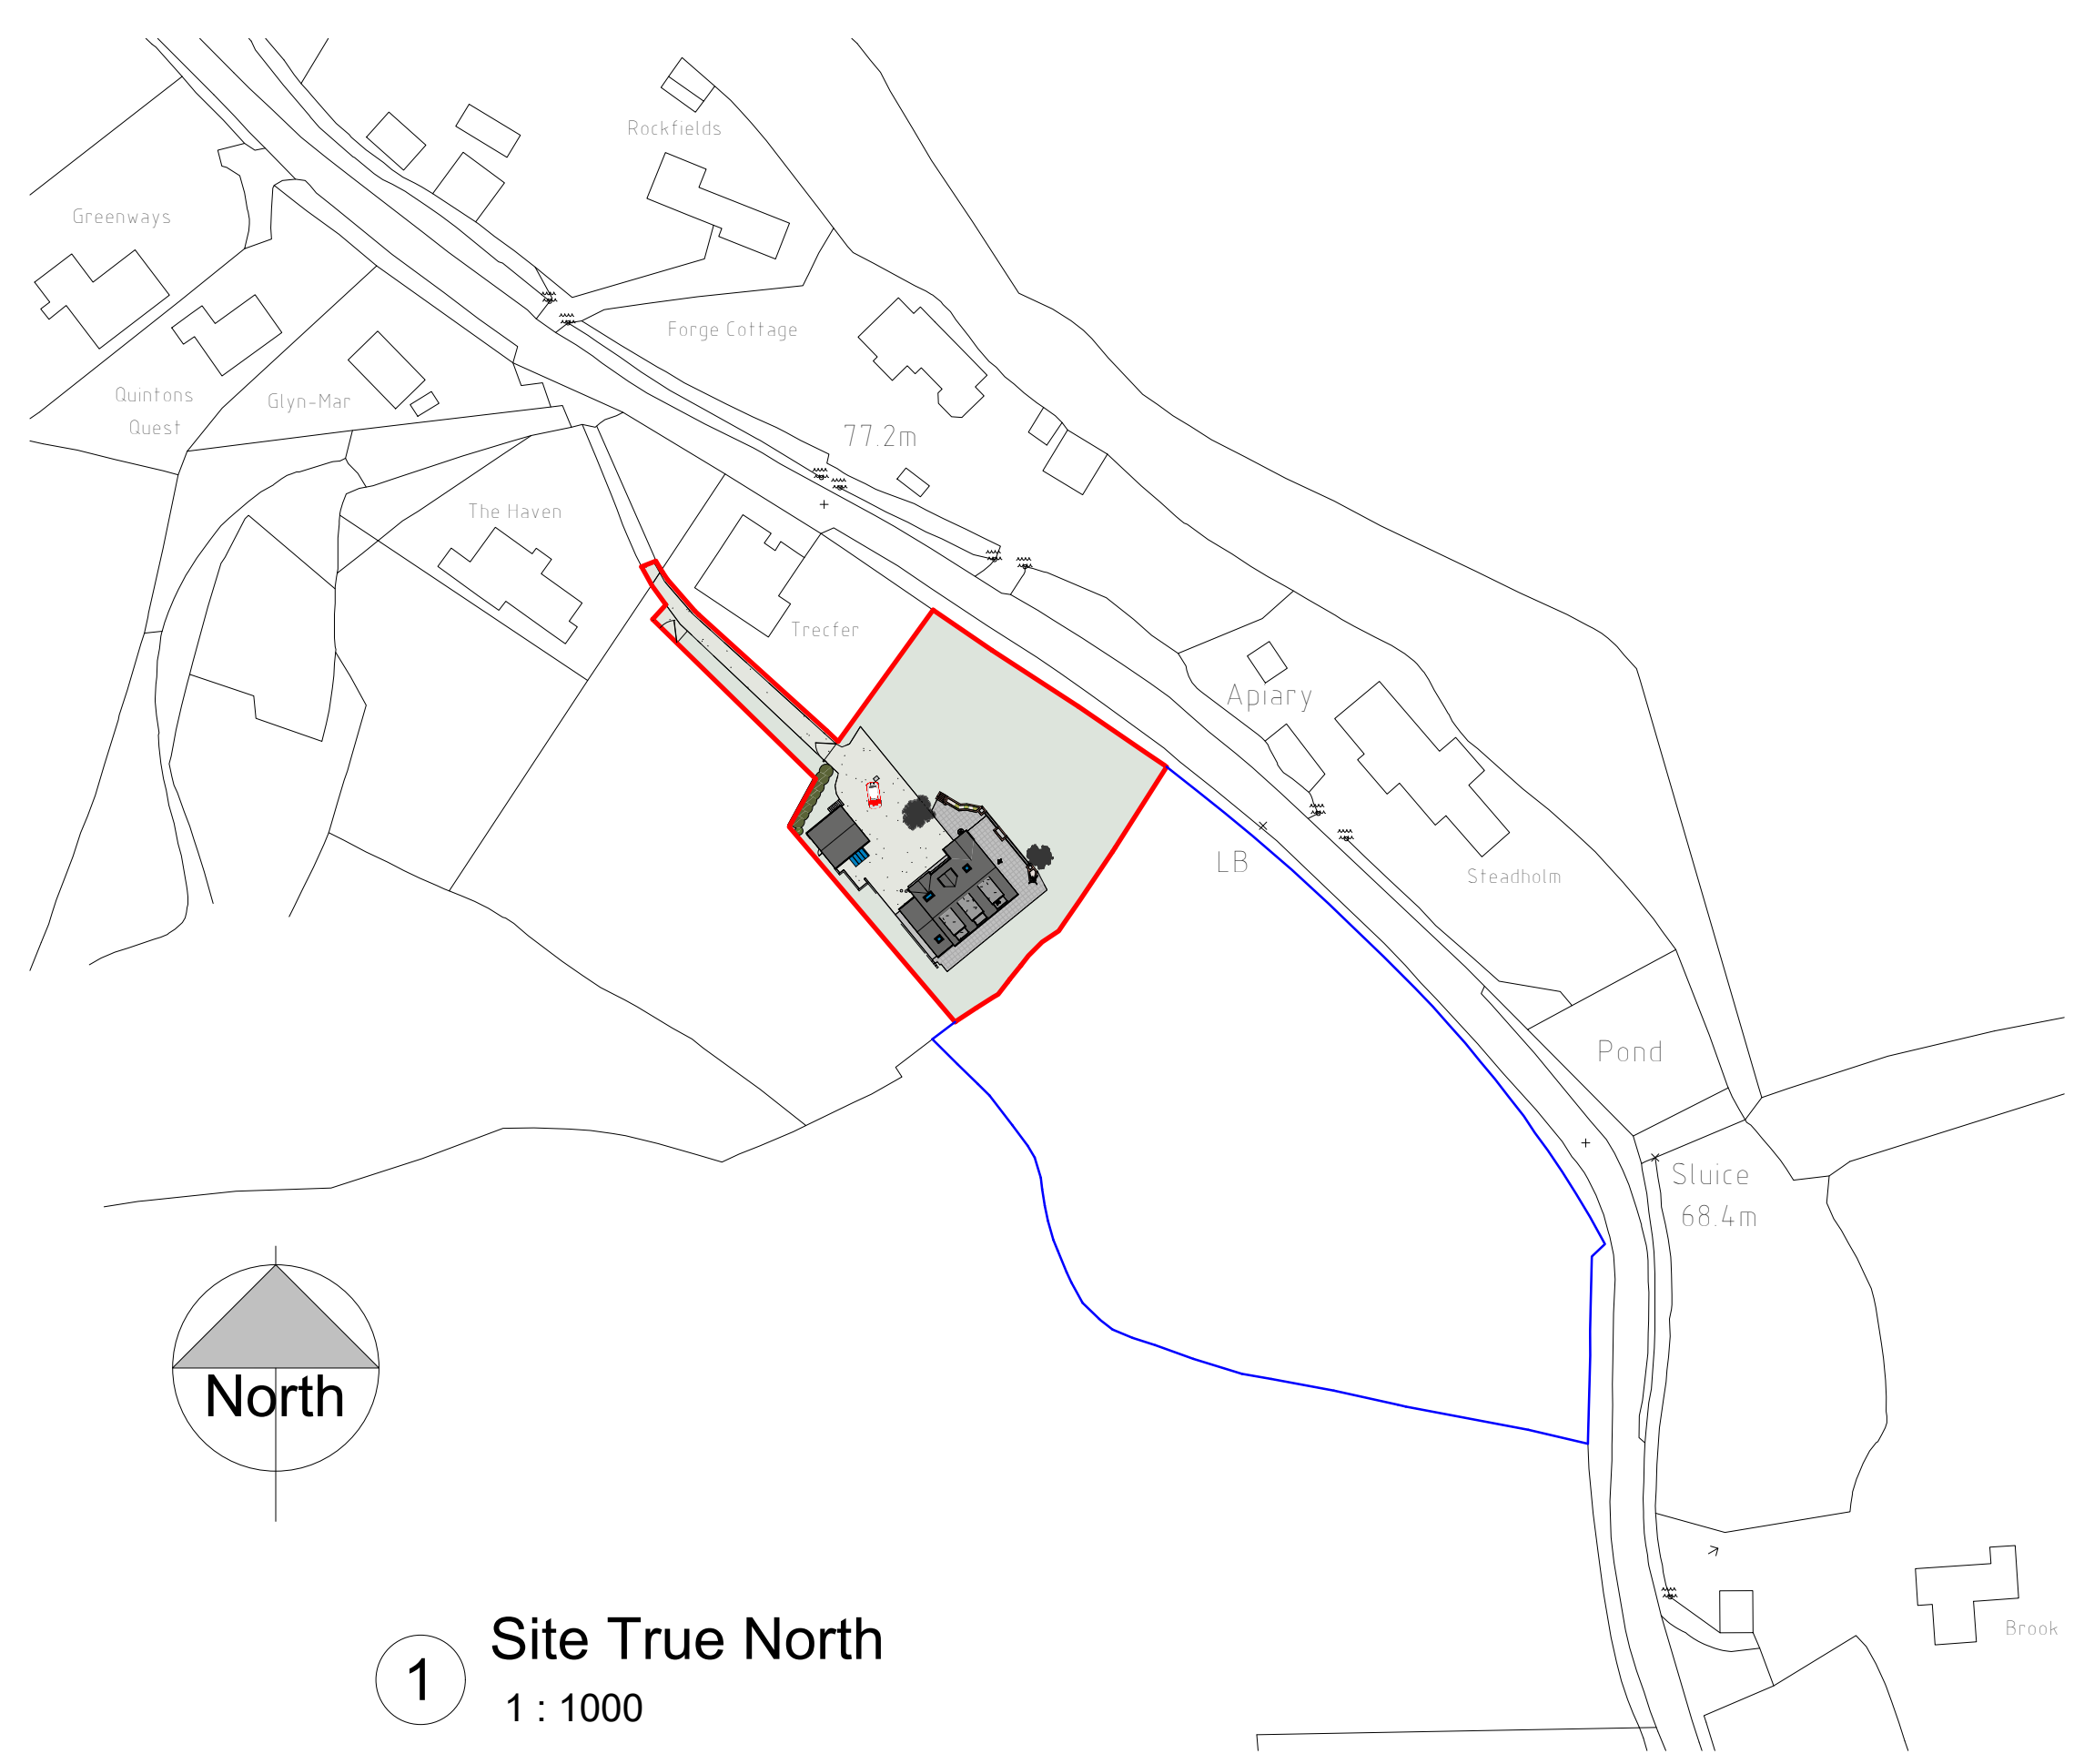

**1** Site True North  
1 : 1000

to be read in conjunction with clients  
dimensional Land Registry PLAN B

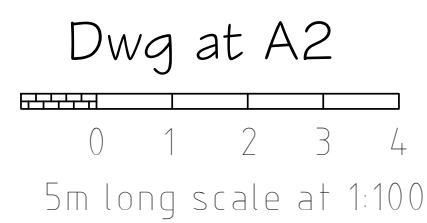

rev	date	description
Planning		Building Regs
<b>Maison Design</b>		
architectural practice		
25 Caldicot Road Rogiet Monmouthshire NP26 3SE		tel 01291 422712 E mail mark@maisondesign.biz WEB www.maisondesign.biz
Copyright of this drawing or part thereof is by Maison Design and not to be copied		
Project		Existing Site Plan
Name		Helen Parker Beechwood Tintern NP16 6SN
Date	May 2021	MH-8636