



2 Site Project North
1 : 500

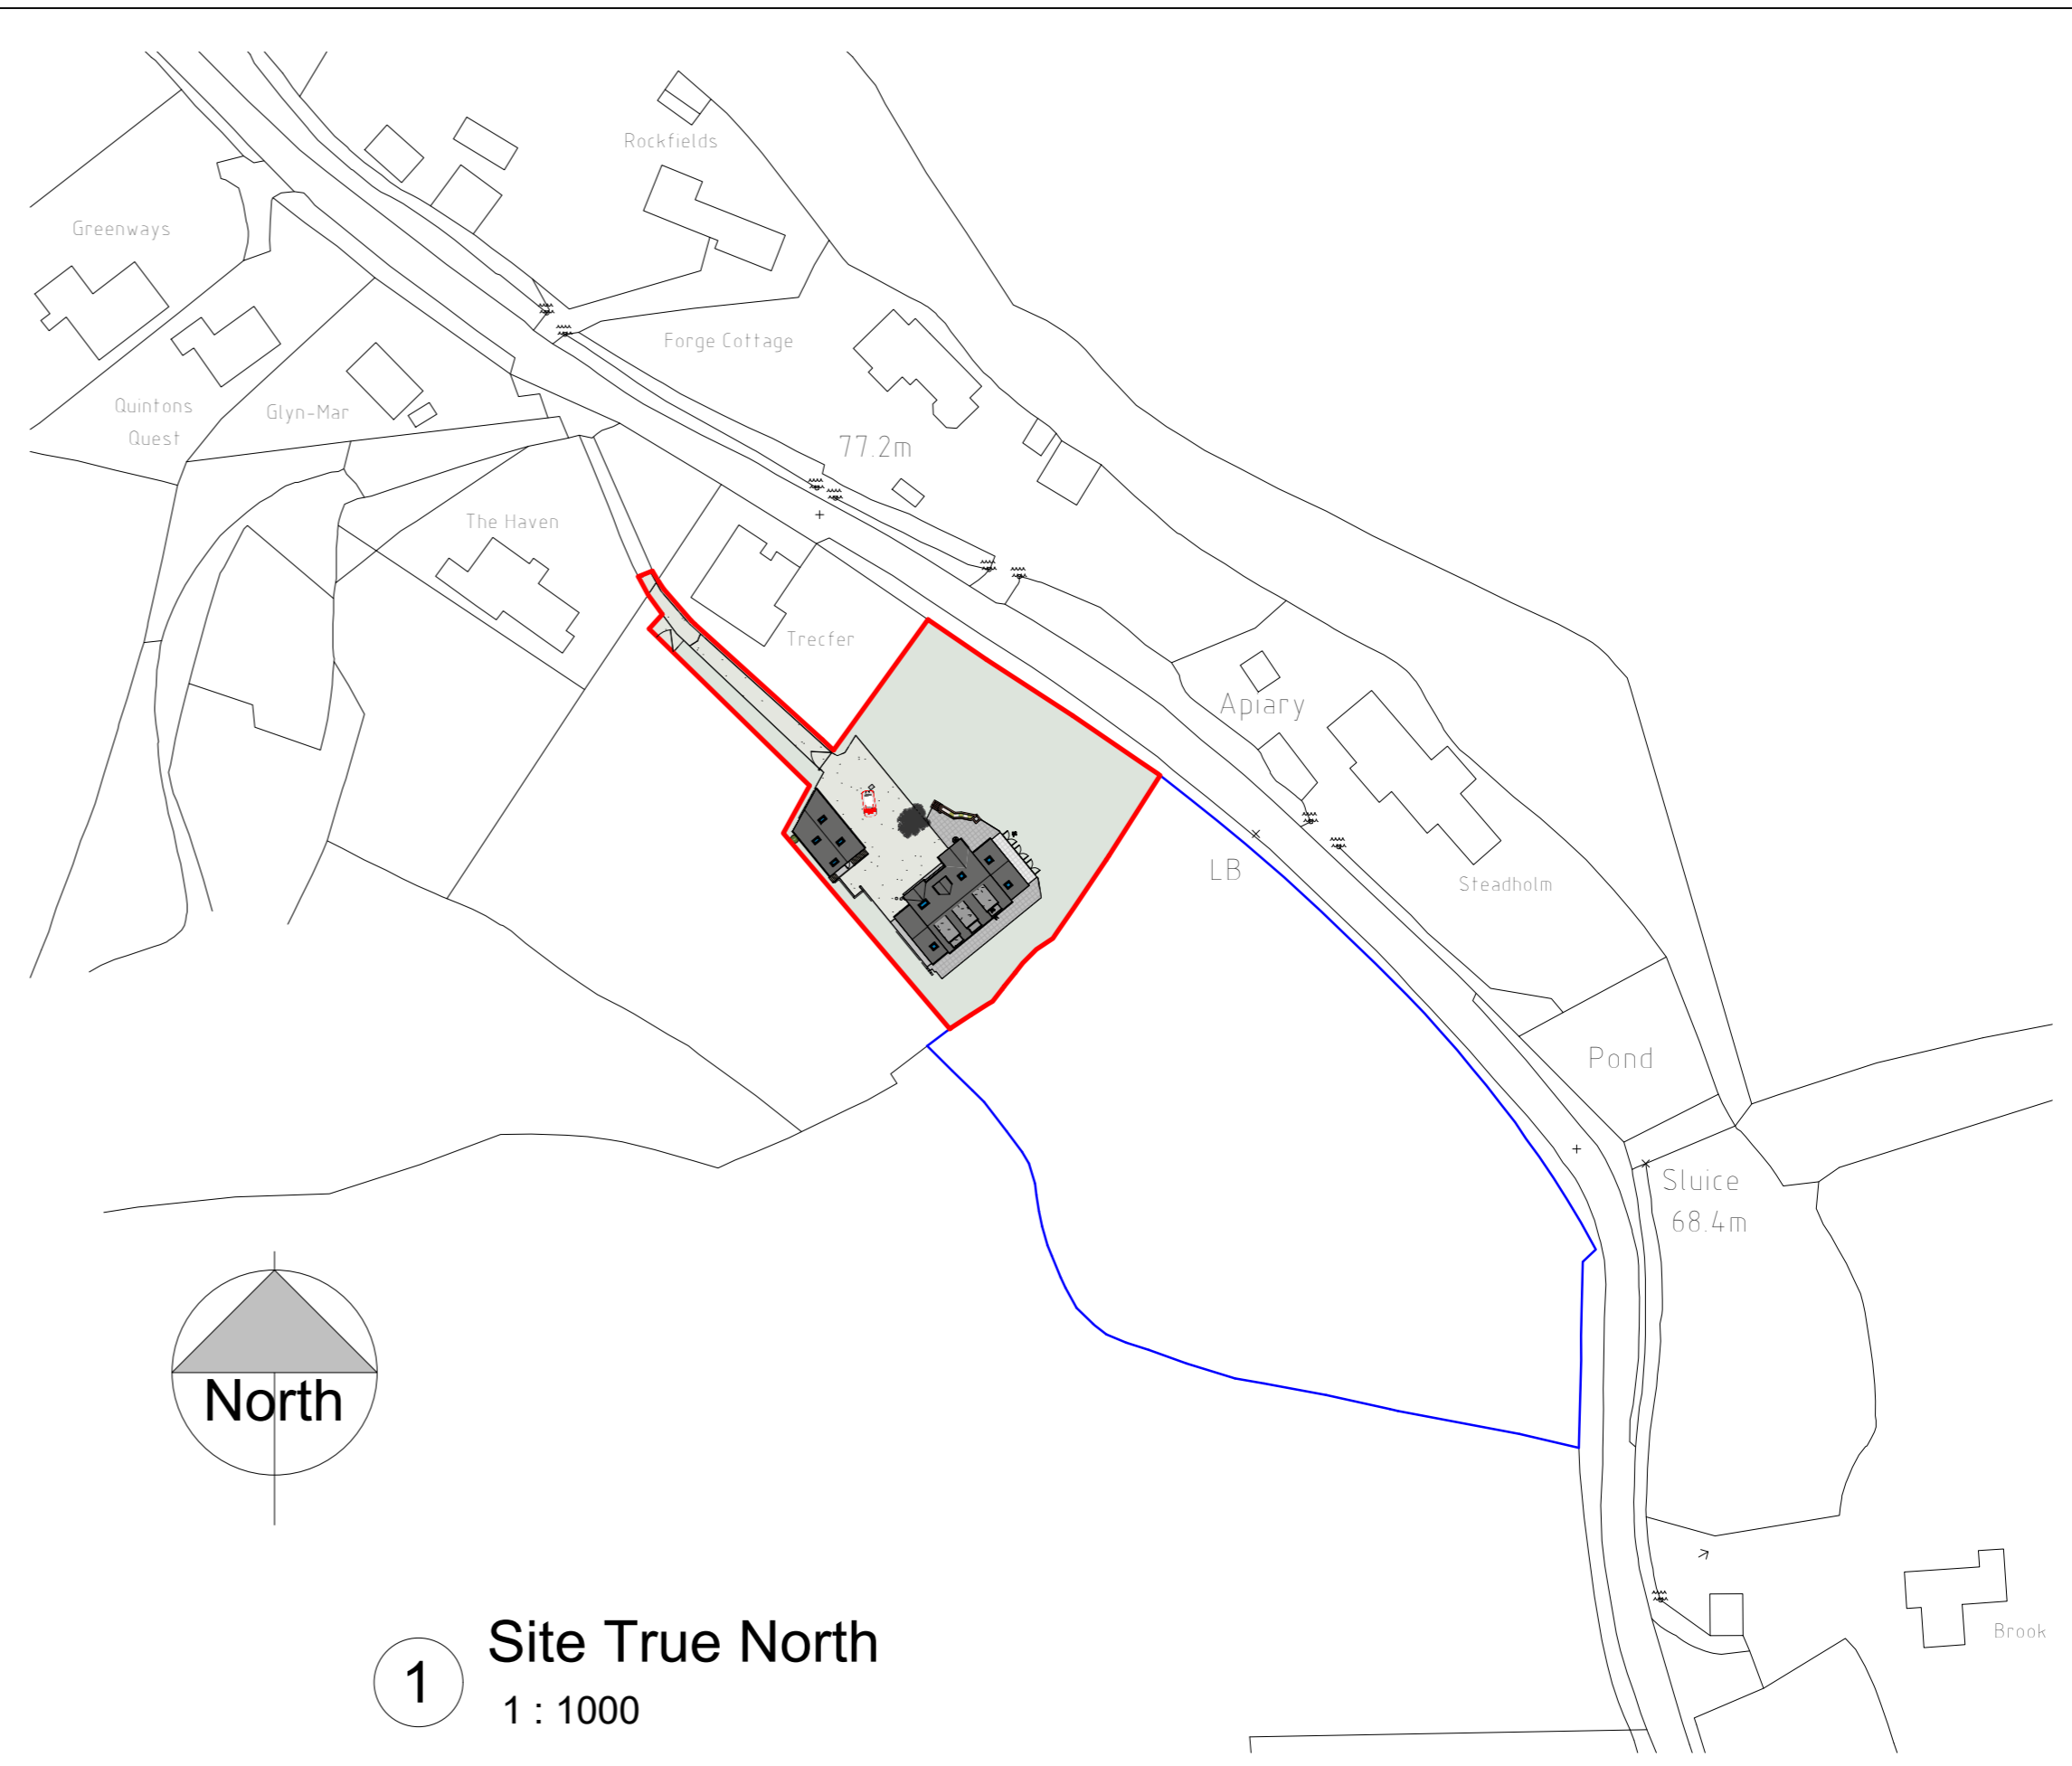

1 Site True North
1 : 1000

to be read in conjunction with clients
dimensional Land Registry PLAN B

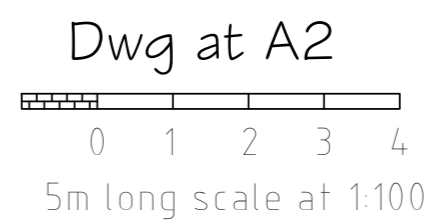

A 6-7-21 summerhouse omitted	
rev	date description
Planning	DM/2021/01138 Building Regs
Maison Design	
architectural practice	
25 Caldicot Road Rogiet Monmouthshire NP26 3SE	tel 01291 422712 E mail mark@maisondesign.biz WEB www.maisondesign.biz
Copyright of this drawing or part thereof is by Maison Design and not to be copied	
Project	Proposed Site Plan
Name	Helen Parker Beechwood Tintern NP16 6SN
Date	May 2021 MH-8639