



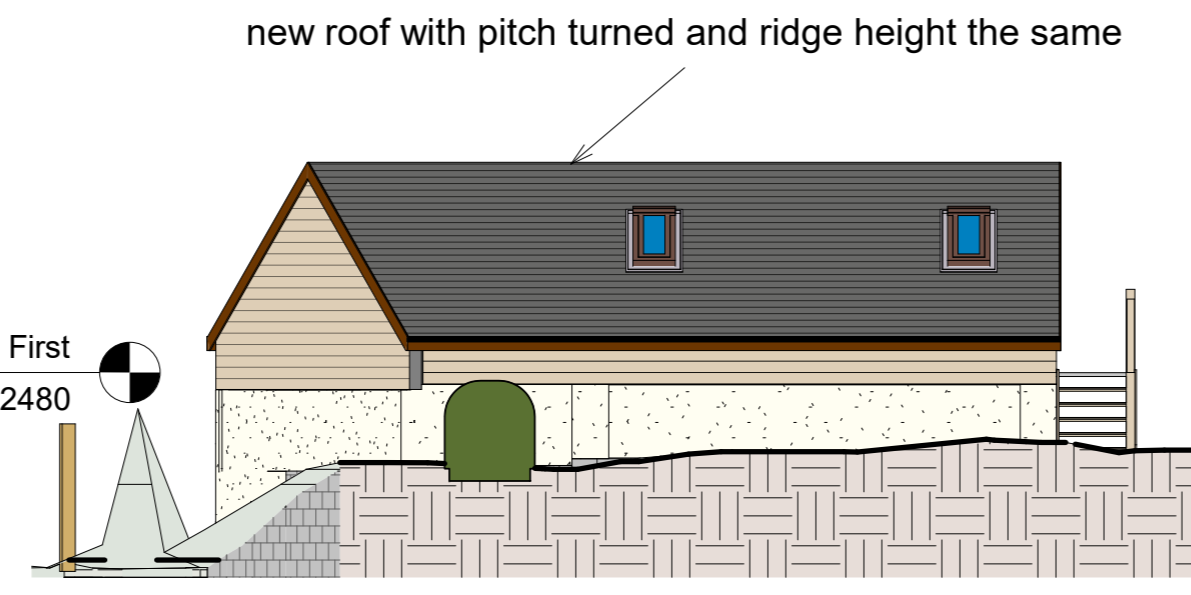


3 Garage Front  
1 : 100

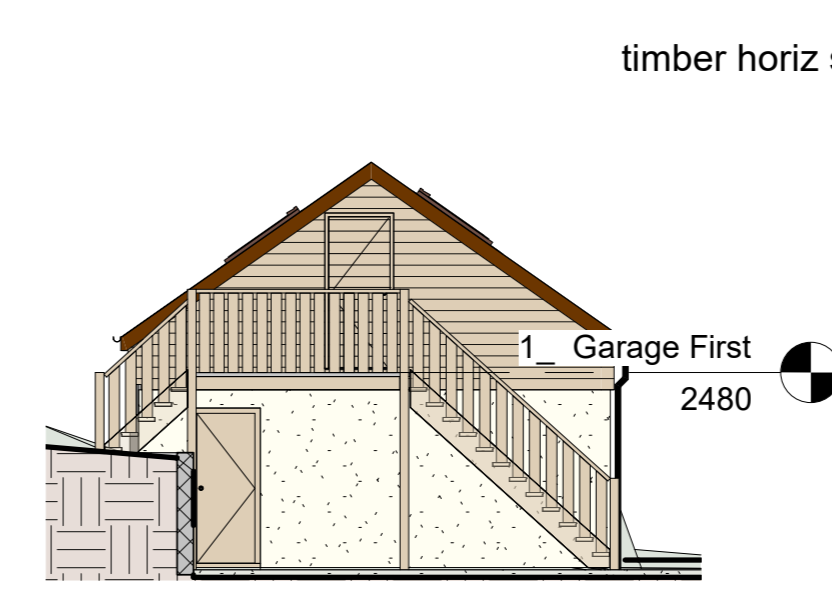


4 Garage Rear  
1 : 100




5 Garage Side  
1 : 100

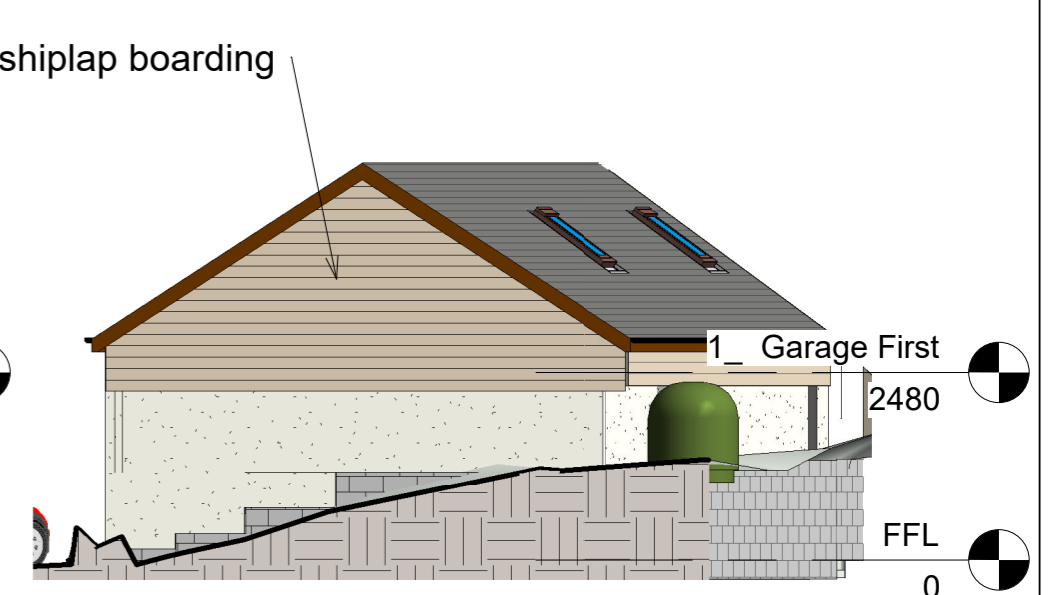


6 Garage Side Extn  
1 : 100

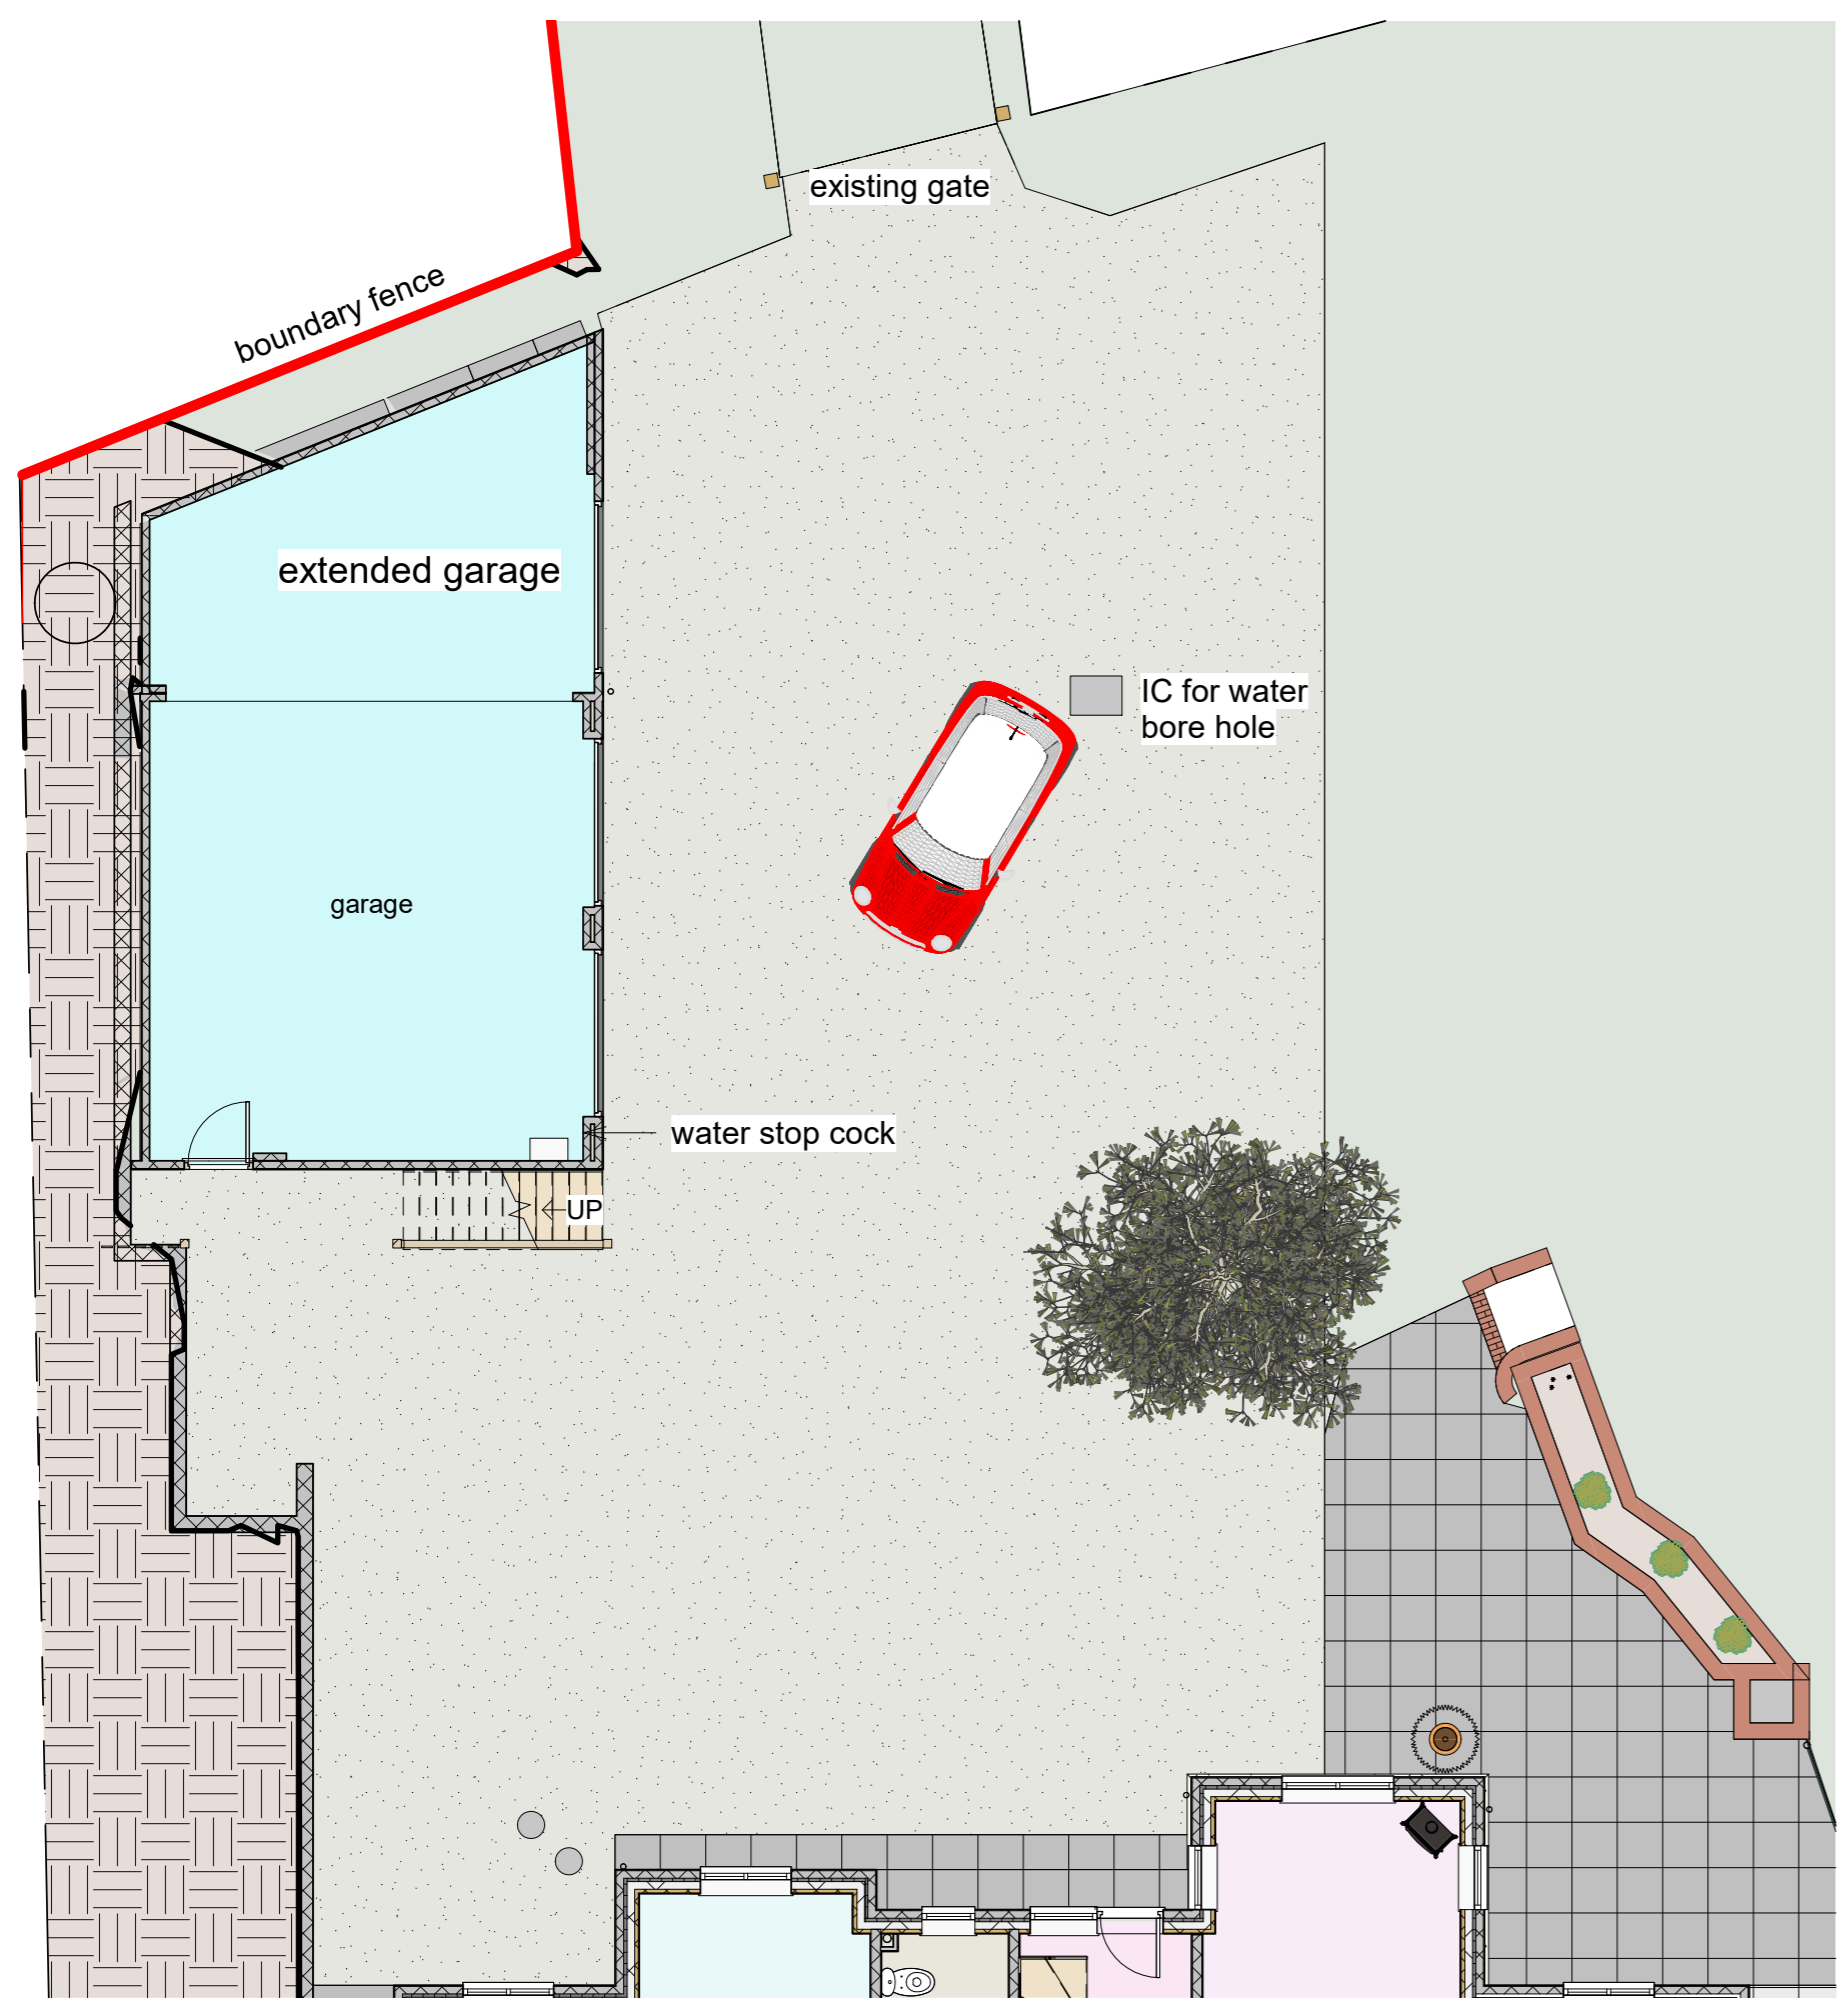

1 0\_grd Garage  
1 : 100

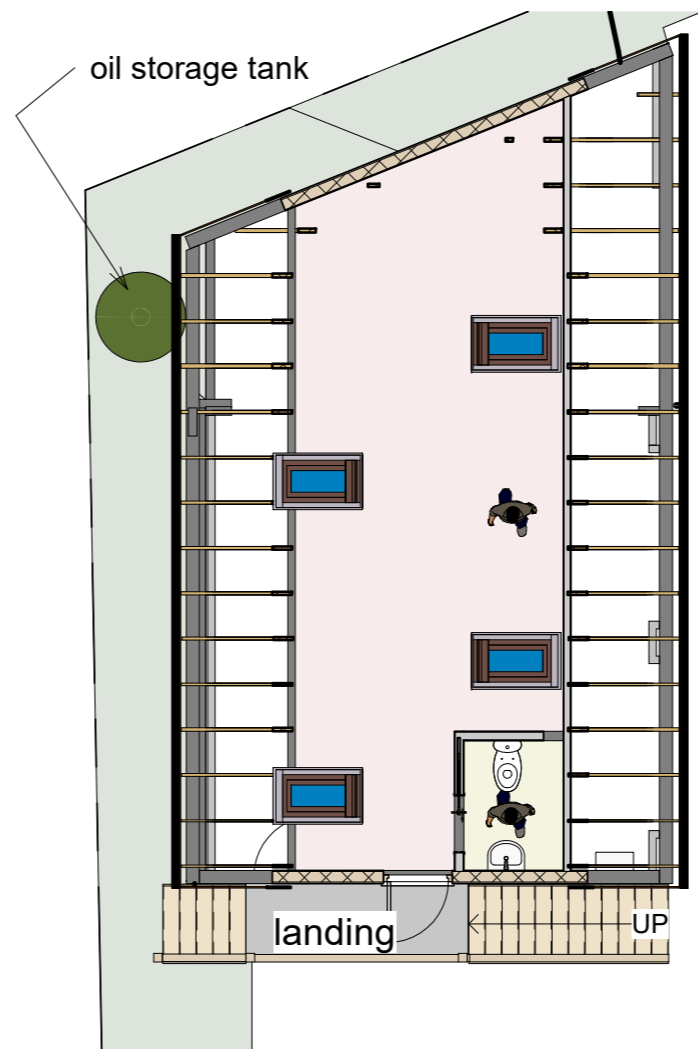

2 1\_First Floor Garage  
1 : 100

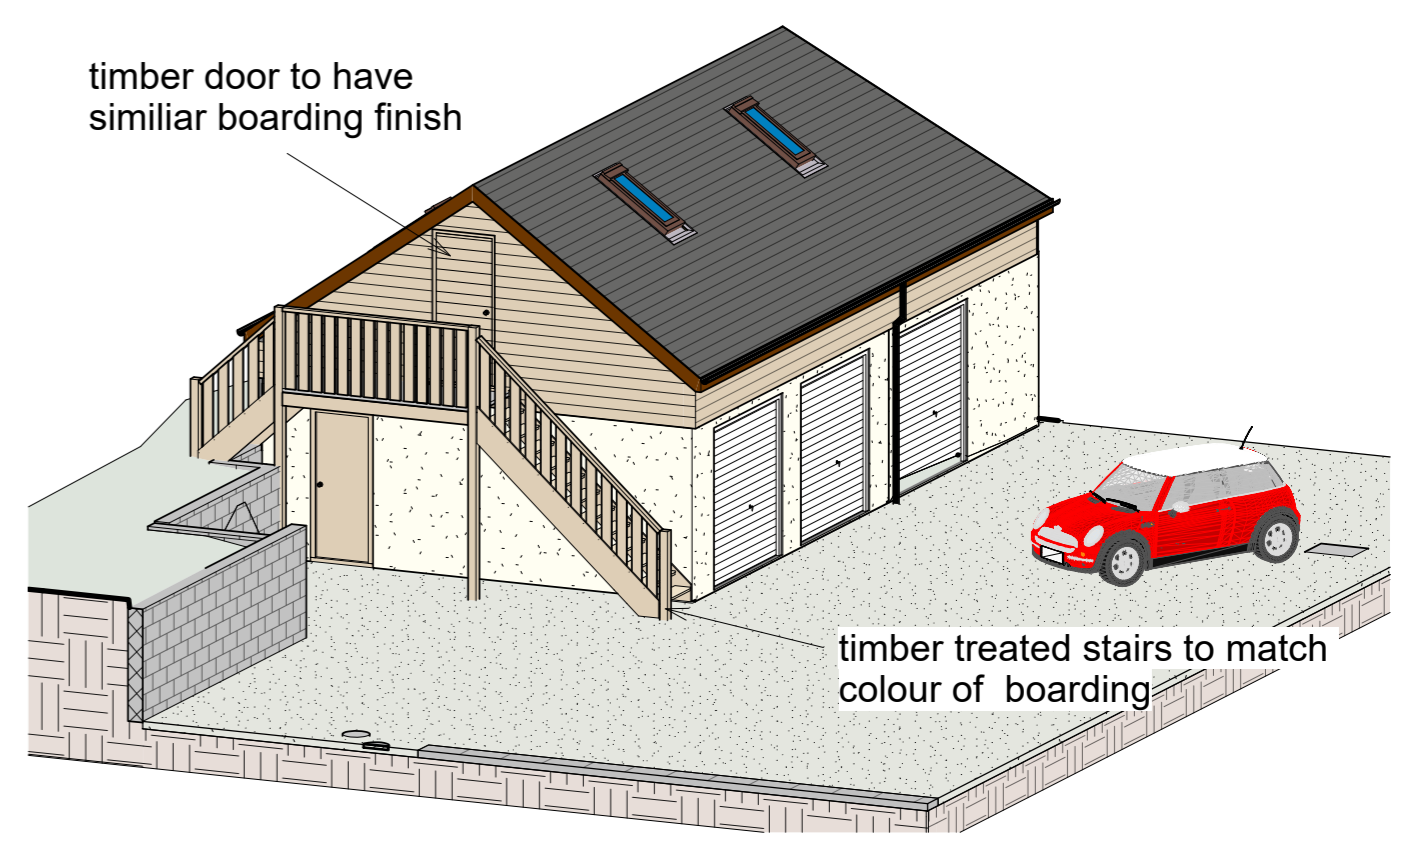

7 3D Garage

Dwg at A2  
0 1 2 3 4  
5m long scale at 1:100

rev	date	description	
Planning		Building Regs	
<b>Maison Design</b>			
architectural practice			
25 Caldicot Road		tel 01291 422712	
Rogiet		E mail	
Monmouthshire		mark@maisondesign.biz	
NP26 3SE		WEB www.maisondesign.biz	
Copyright of this drawing or part thereof is by Maison Design and not to be copied			
Project		GARAGE	
Name		Helen Parker Beechwood Tintern NP16 6SN	
Date	May 2021	MH-8641	