


Site Location Plan 1:1250

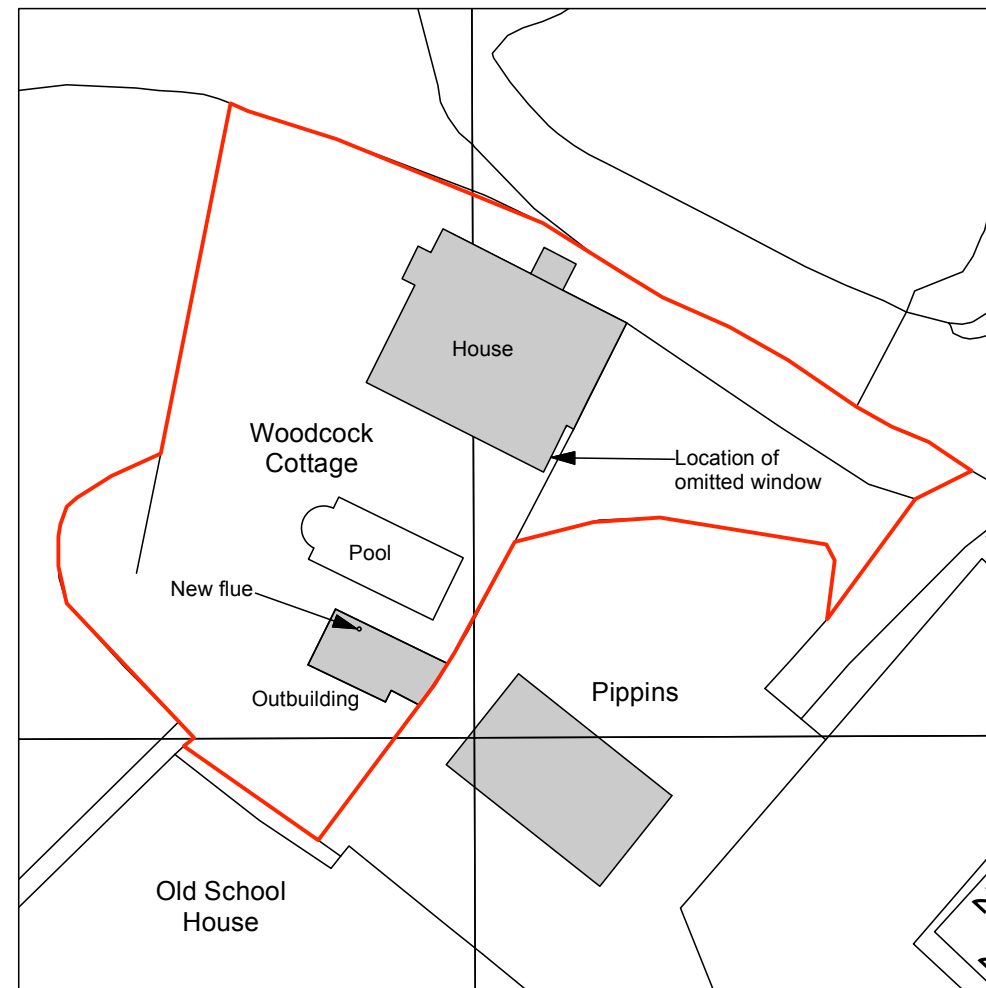

Proposed Block Plan 1:500

GENERAL NOTES
All setting out must be checked on site. All levels must be checked on site and refer to Ordnance Datum Newlyn unless alternative datum given. All dimensions must be checked on site.
This drawing must be read in conjunction with the relevant specification clauses. This drawing must not be used for land transfer purposes. Areas calculated in accordance with RICS Code of Measuring Practice. This drawing must not be used on site unless issued for construction.
Status: P=Feasibility/Planning T=Tender C=Construction
© 2018 Ben Jones Architects Limited

File Ref: 0933-Plans & Elevs-E3

P1 Planning / Listed Building Consent 06.09.19

Project
**Woodcock Cottage
Offham BN7 3QE**

Drawing
**Site Location & Block
Plans**

Scale
1:1250, 1:500 @ A3

Date
September 2019





Dwg Ref
0933-LOC-10

Rev
P1

**BEN JONES
ARCHITECTS**

47 Priory Street Lewes BN7 1HJ

T 01273 475526
W benjonesarchitects.co.uk
E mail@benjonesarchitects.co.uk

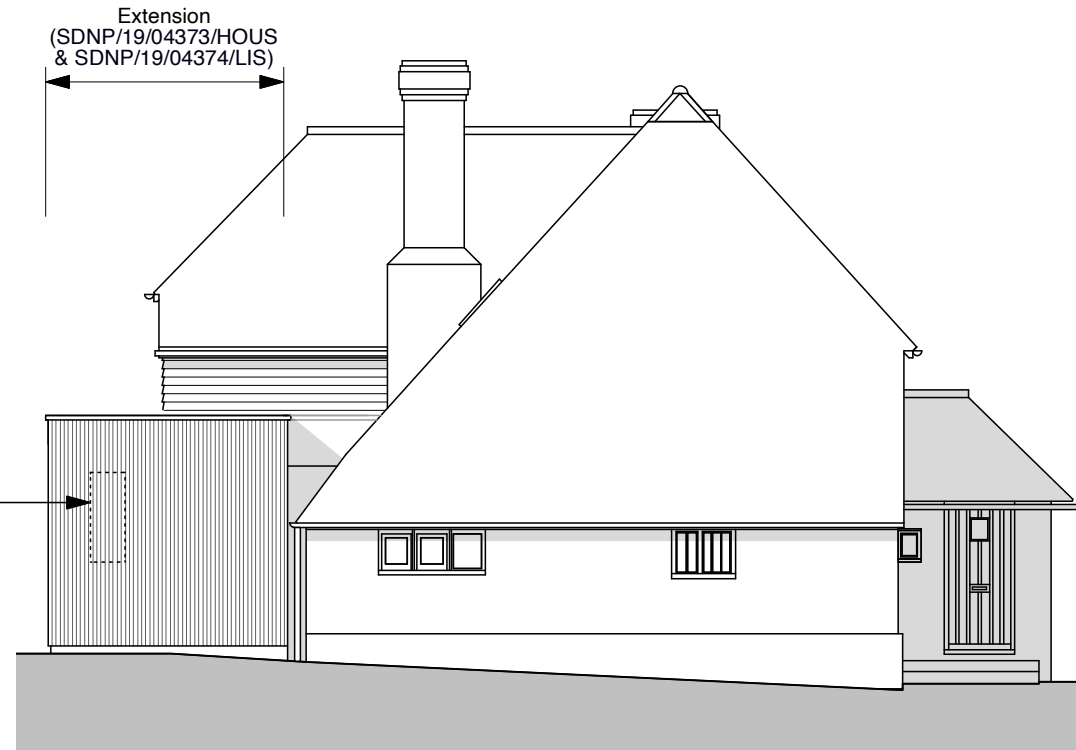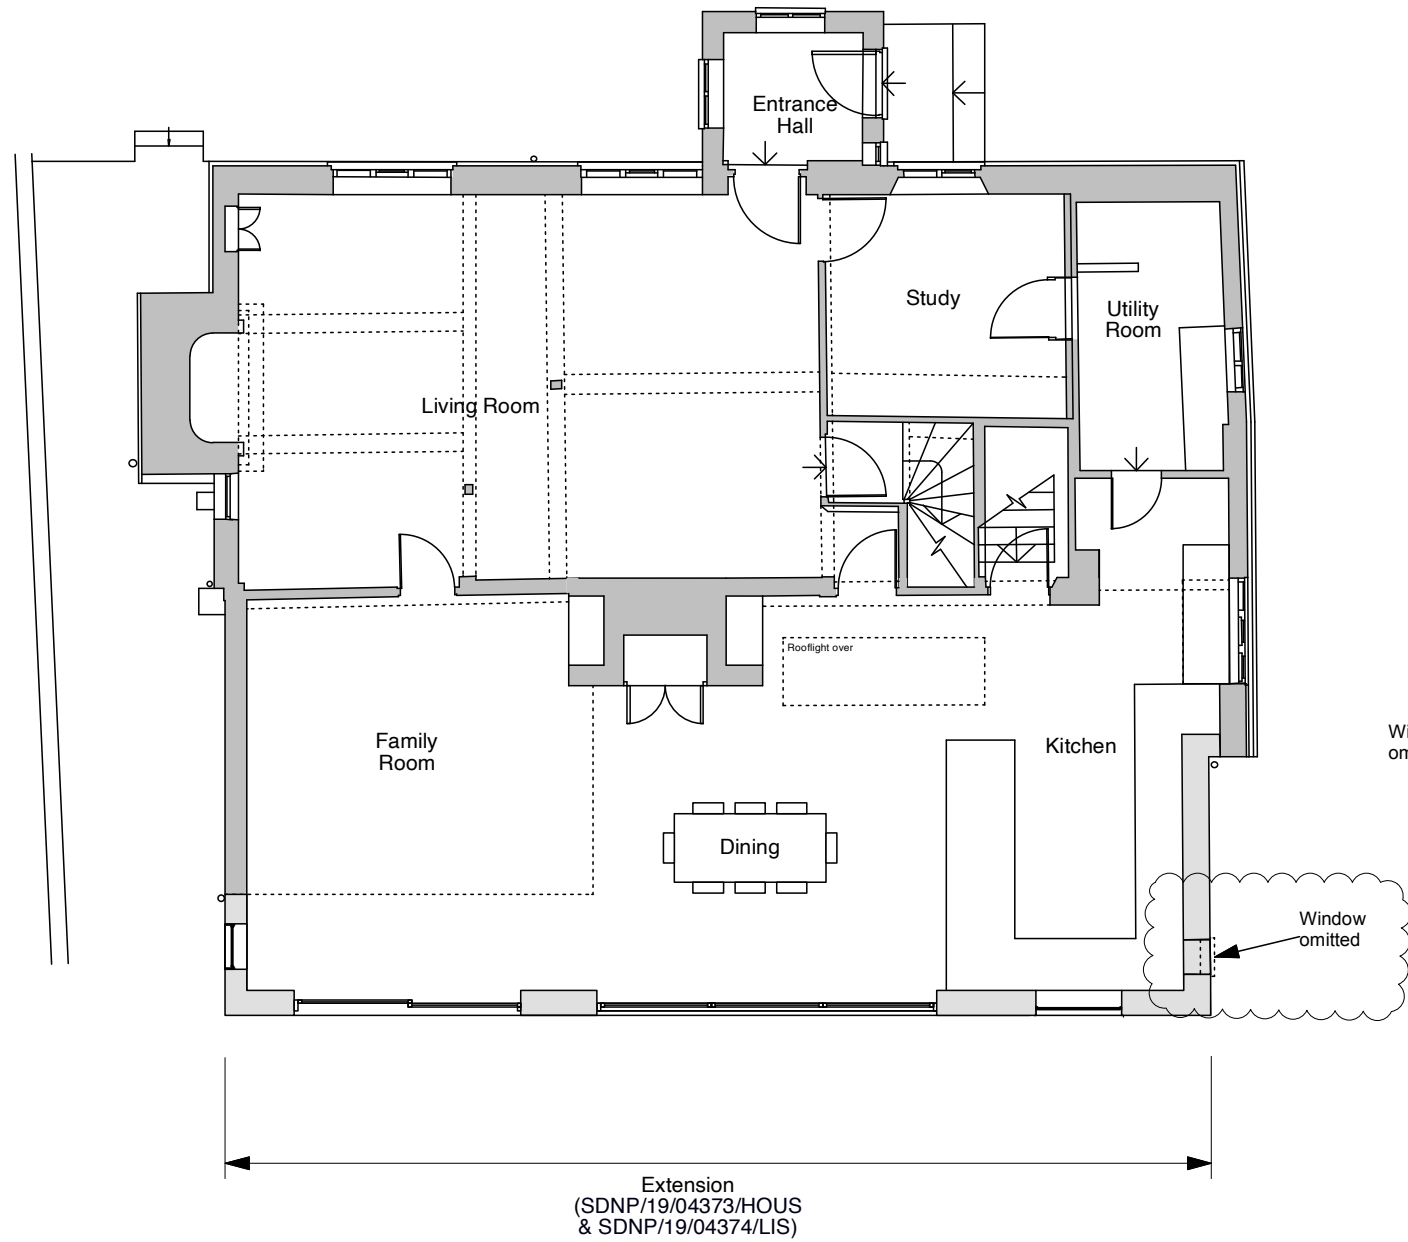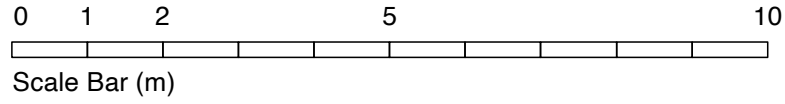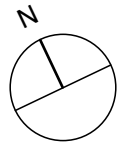

Proposed Ground Floor Plan

Proposed Side / East Elevation

GENERAL NOTES
 All setting out must be checked on site. All levels must be checked on site and refer to Ordnance Datum Newlyn unless alternative datum given. All dimensions must be checked on site.
 This drawing must be read in conjunction with the relevant specification clauses. This drawing must not be used for land transfer purposes. Areas calculated in accordance with RICS Code of Measuring Practice. This drawing must not be used on site unless issued for construction.
 Status: P=Feasibility/Planning T=Tender C=Construction
 © 2018 Ben Jones Architects Limited

File Ref: 0933-Plans & Elevs-E4

P1 Planning / Listed Building Consent 06.09.19

Project
Woodcock Cottage
 Offham BN7 3QE

Drawing
House Plan & Elevation

Scale
1:100 @ A3



Date
June 2021

Dwg Ref
0933-PR-01

Rev
P1


BEN JONES ARCHITECTS

47 Priory Street Lewes BN7 1HJ
 T 01273 475526
 W benjonesarchitects.co.uk
 E mail@benjonesarchitects.co.uk

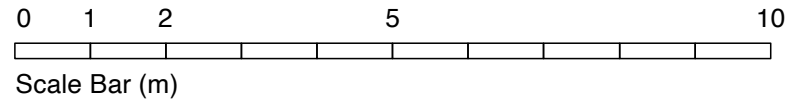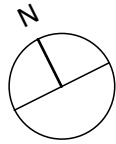


GENERAL NOTES
All setting out must be checked on site. All levels must be checked on site and refer to Ordnance Datum Newlyn unless alternative datum given. All dimensions must be checked on site.
This drawing must be read in conjunction with the relevant specification clauses. This drawing must not be used for land transfer purposes. Areas calculated in accordance with RICS Code of Measuring Practice. This drawing must not be used on site unless issued for construction.
Status: P=Feasibility/Planning T=Tender C=Construction
© 2018 Ben Jones Architects Limited

File Ref: 0933-Plans & Elevs-E4

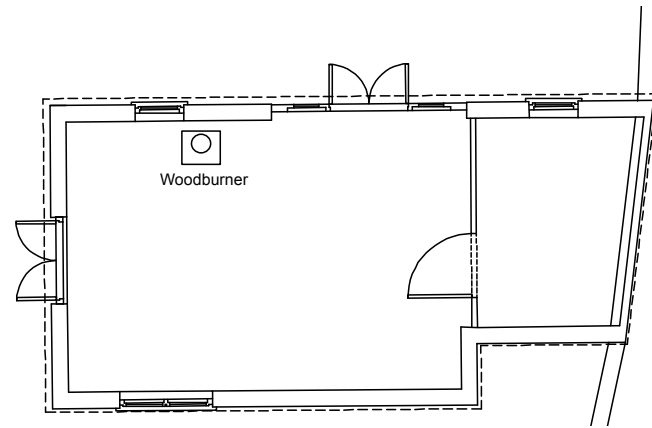


Outbuilding: Plan


New black metal stove flue

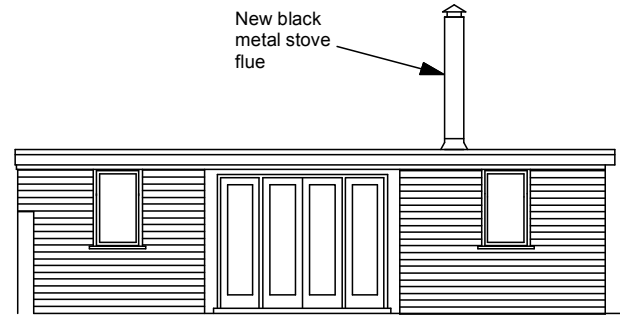


North Elevation

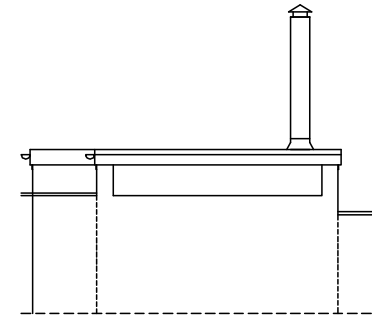

East Elevation

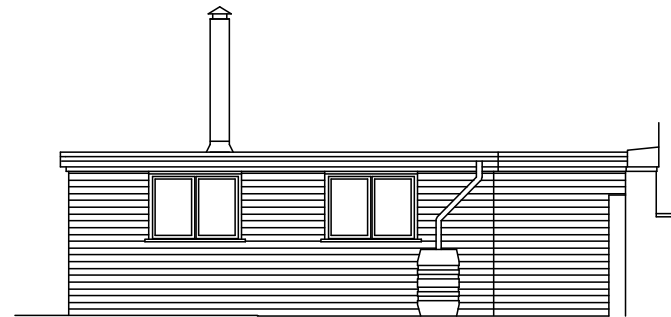

South Elevation

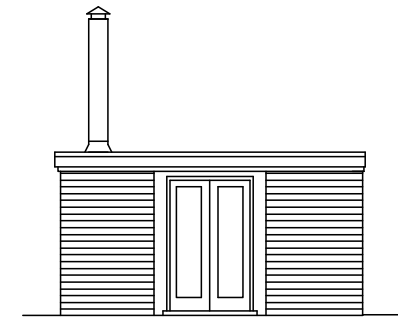

West Elevation

Project
Woodcock Cottage
Offham BN7 3QE

Drawing
Outbuilding Plan
& Elevations

Scale
1:100 @ A3

Date
June 2021

Dwg Ref	Rev
0933-PR-02	P1

BEN JONES
ARCHITECTS

47 Priory Street Lewes BN7 1HU
T 01273 475526
W benjonesarchitects.co.uk
E mail@benjonesarchitects.co.uk