


Key:

Tree trunk, number and Tree Crown Spread

Retention categories, based on BS 5837 Table 1:-

- A** = High quality & Value (>40yrs life): Green
- B** = Moderate quality & Value (>20yrs life): Blue
- C** = Low quality & Value (>10yrs life): Grey
- U** = Trees to be removed (<10yrs life): Red

Client:	Mr & Mrs Wright	
Site:	Church Villa, Ruardean	
Drawing Title:	Tree Crowns Plan	
Scale:	1: 250 @ A3	Dwg No: CVTR-MAY20
Drawn by:	NJJ	North
Date:	May '20	
<p>B. J. Unwin Forestry Consultancy, Parsonage Farm, Longdon, Tewksbury, GL20 6BD. Tel/Fax: 01684 833538 Email: jim@bjunwin.co.uk Web: www.bjunwin.co.uk © B.J.Unwin Forestry Consultancy</p>		

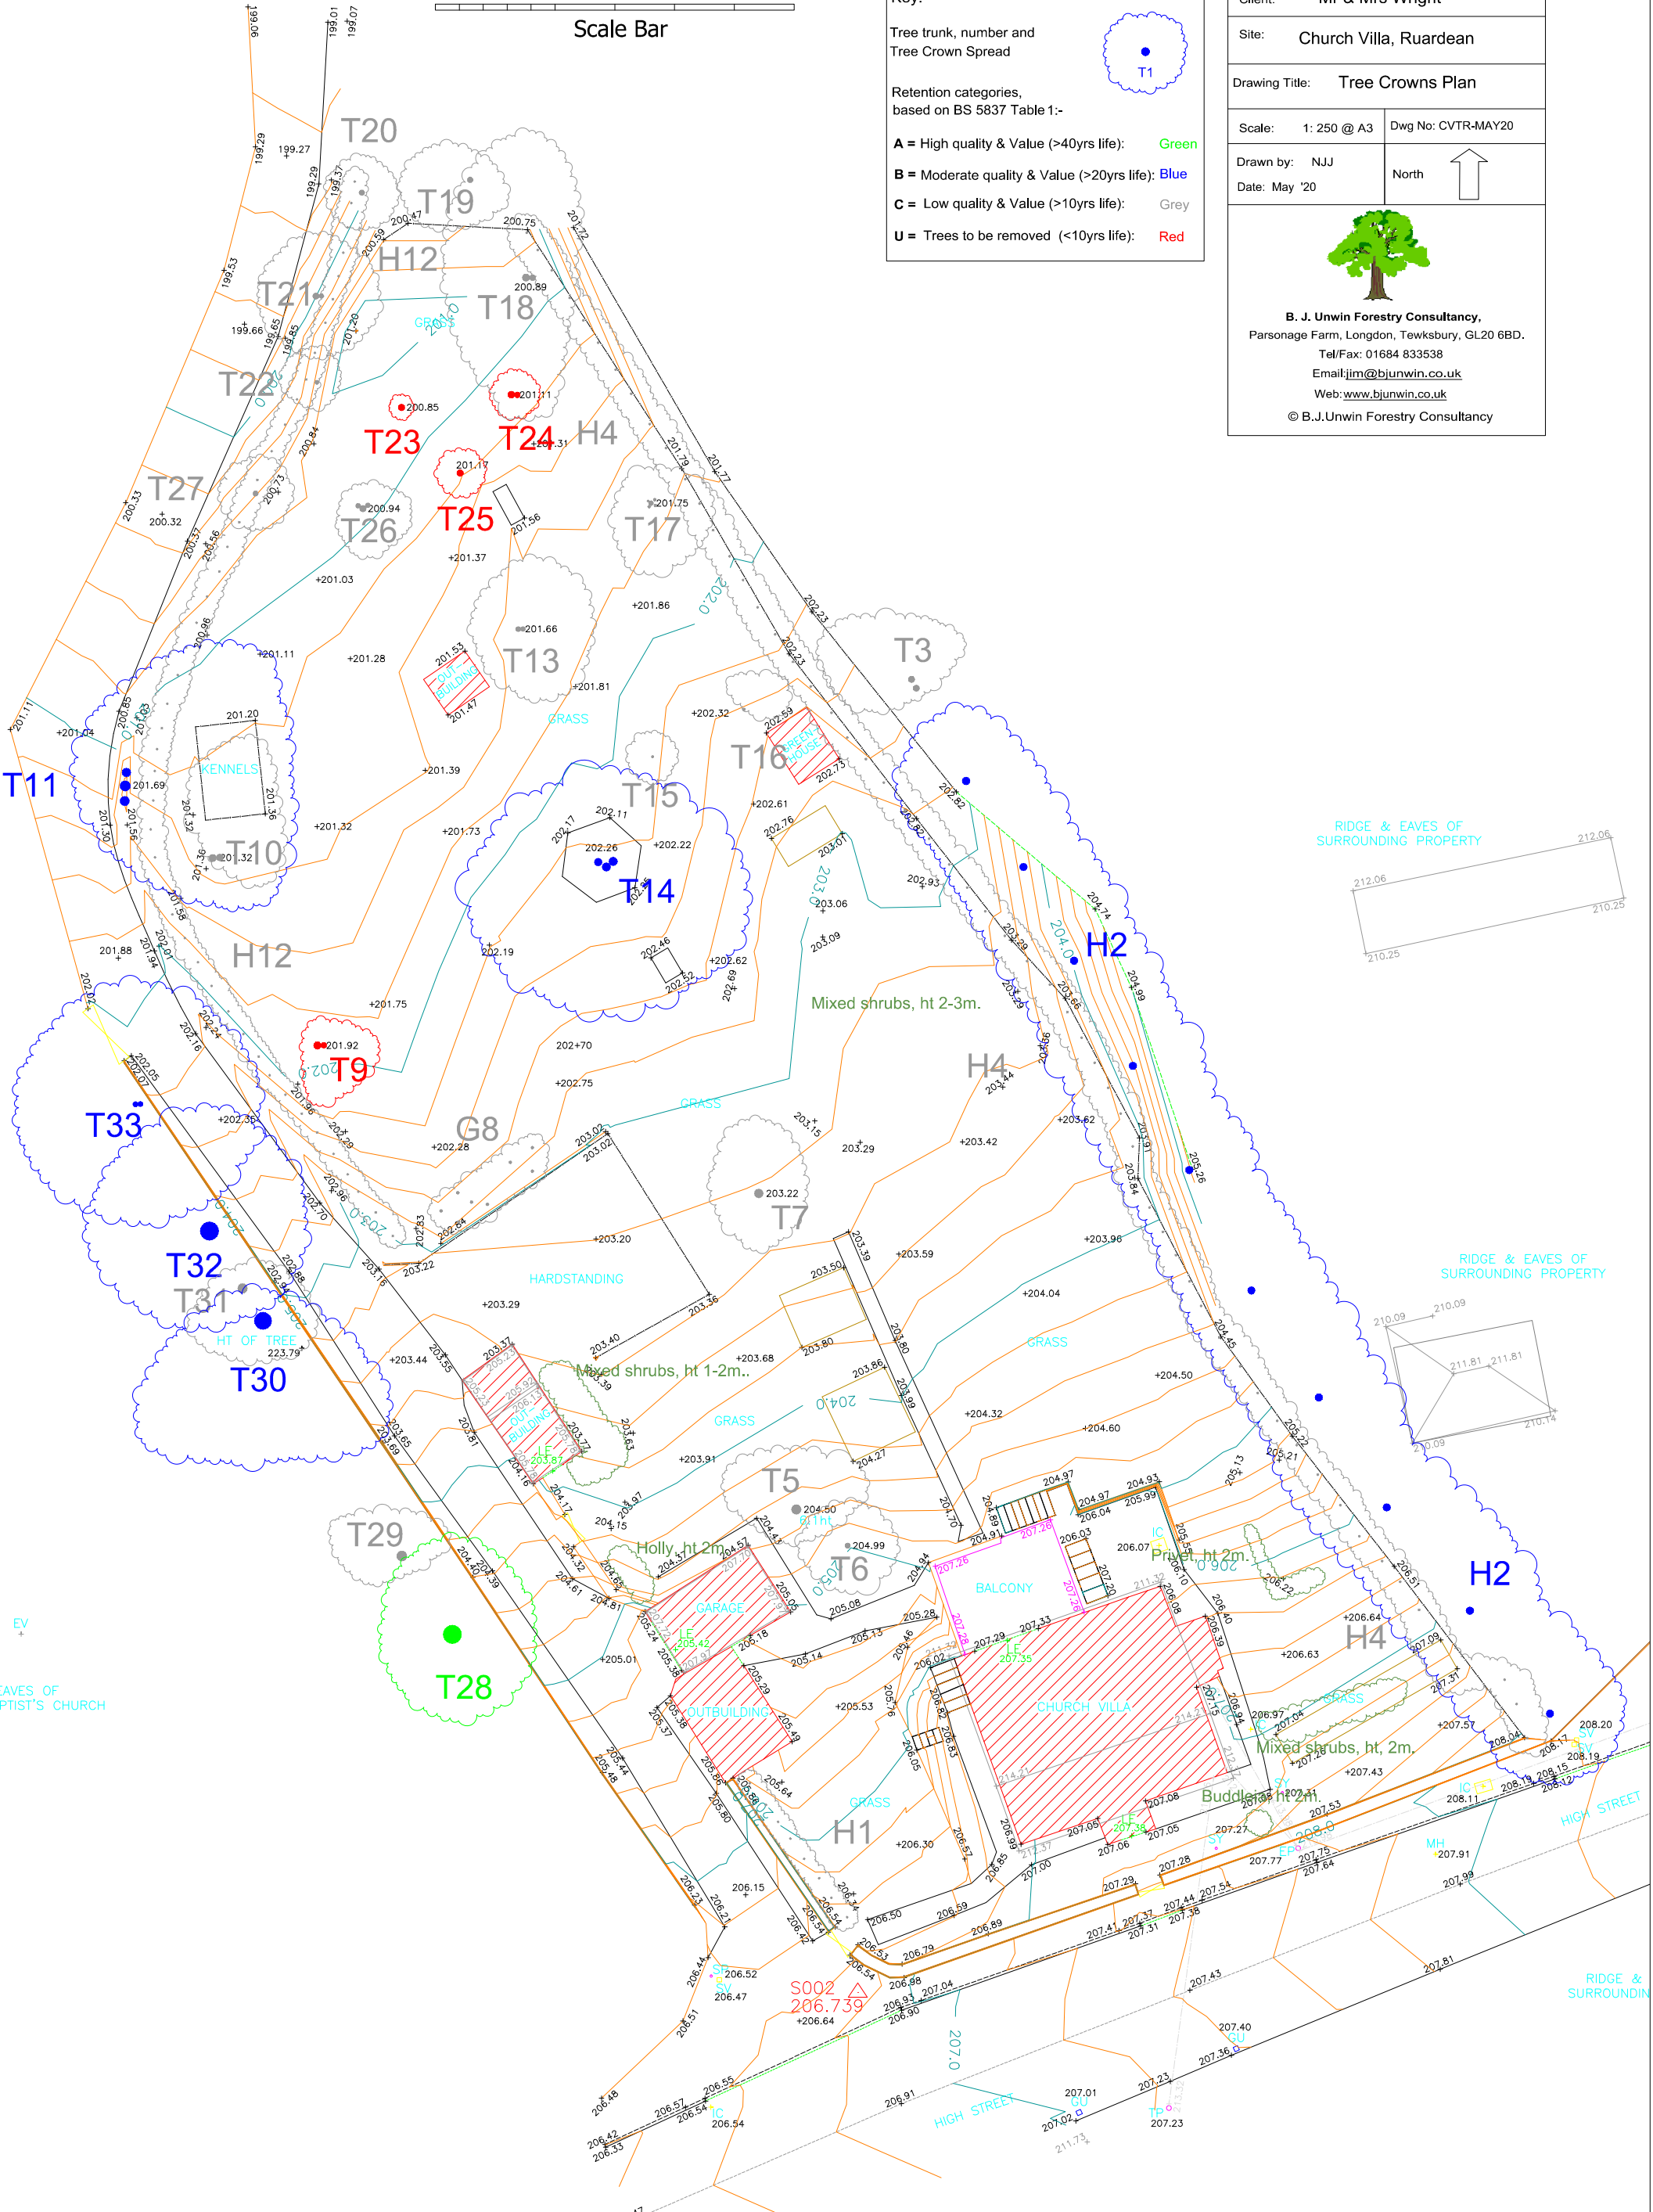

The original of this plan was produced in colour, a monochrome copy should not be relied on.