



0 5m 10m 15m 20m

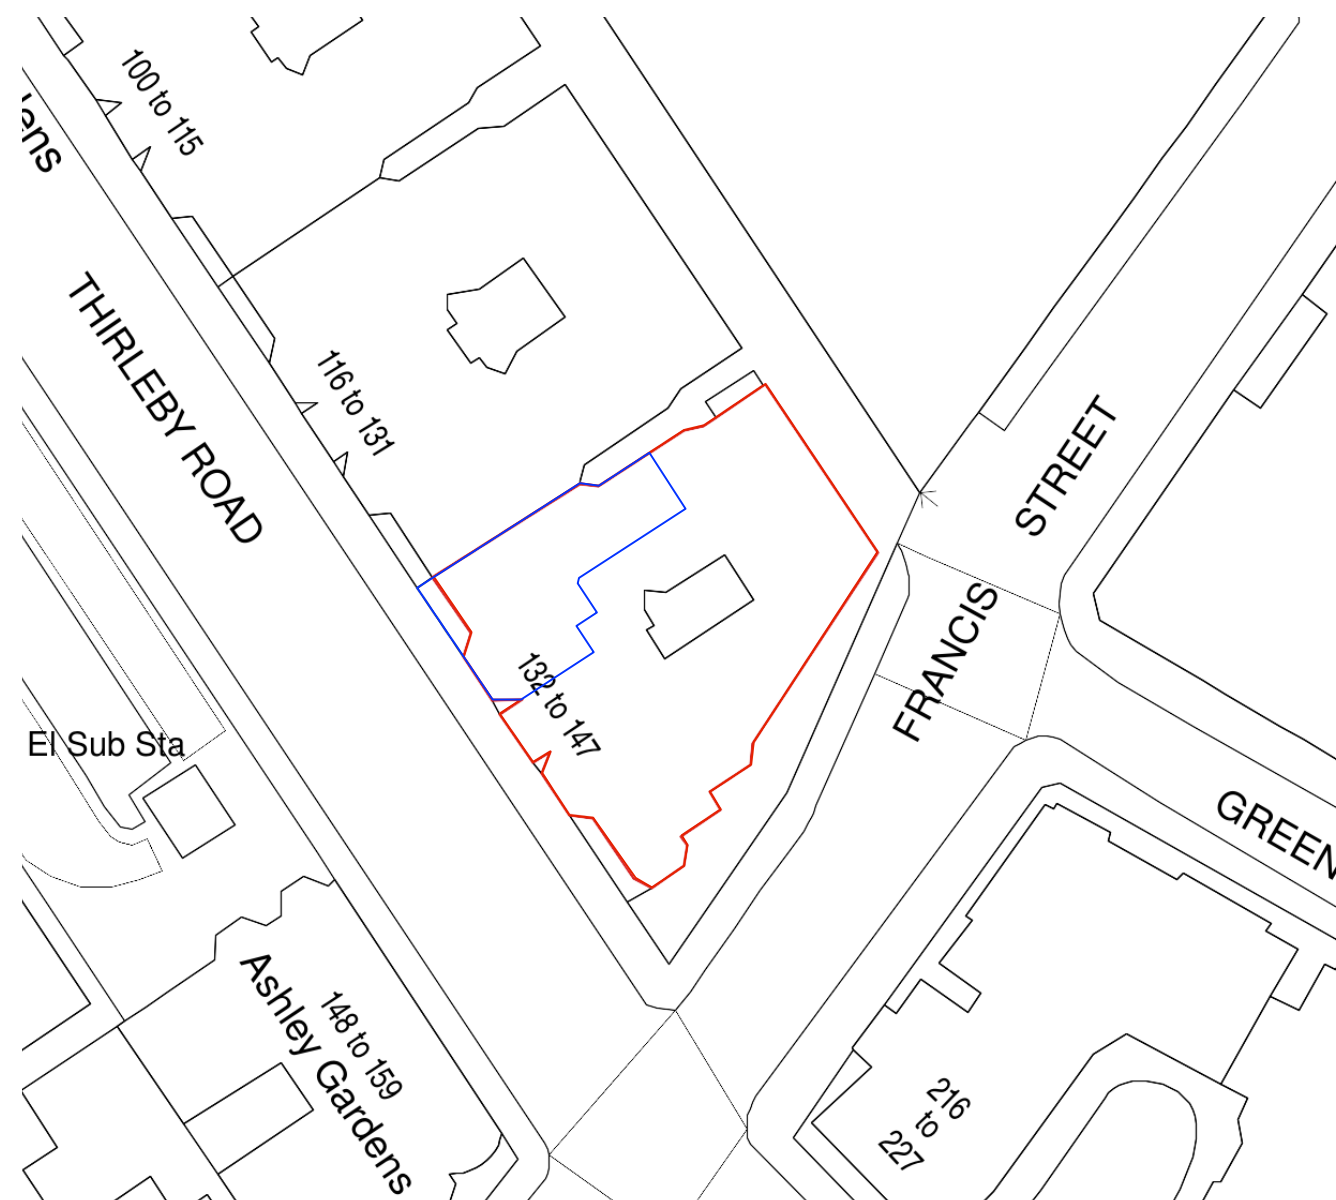

01 : SITE BLOCK PLAN

Rev.	Date	Description
--	13.08.20	First draft issue.

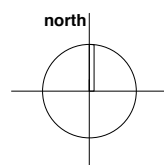

Key:
— Apartment boundary
— Building boundary

Notes:
1. All dimensions in mm (except where noted).

**studio
on the
rye**

t 020 7924 0125
e sarah@studioontherye.com
w www.studioontherye.com
a Springbank Studio
81A Grove Park
London SE5 8LE

Project: 145A Ashley Gardens, Thirleby Road
London SW1P 1HW
Client: Matt Archenhold + Olga Trujillo
Title: Site Block Plan
Scale: 1:1250 at A3
Project no: A0078
Drawing no: **A0078-PL-002**