


0 1m 2m 3m 4m 5m

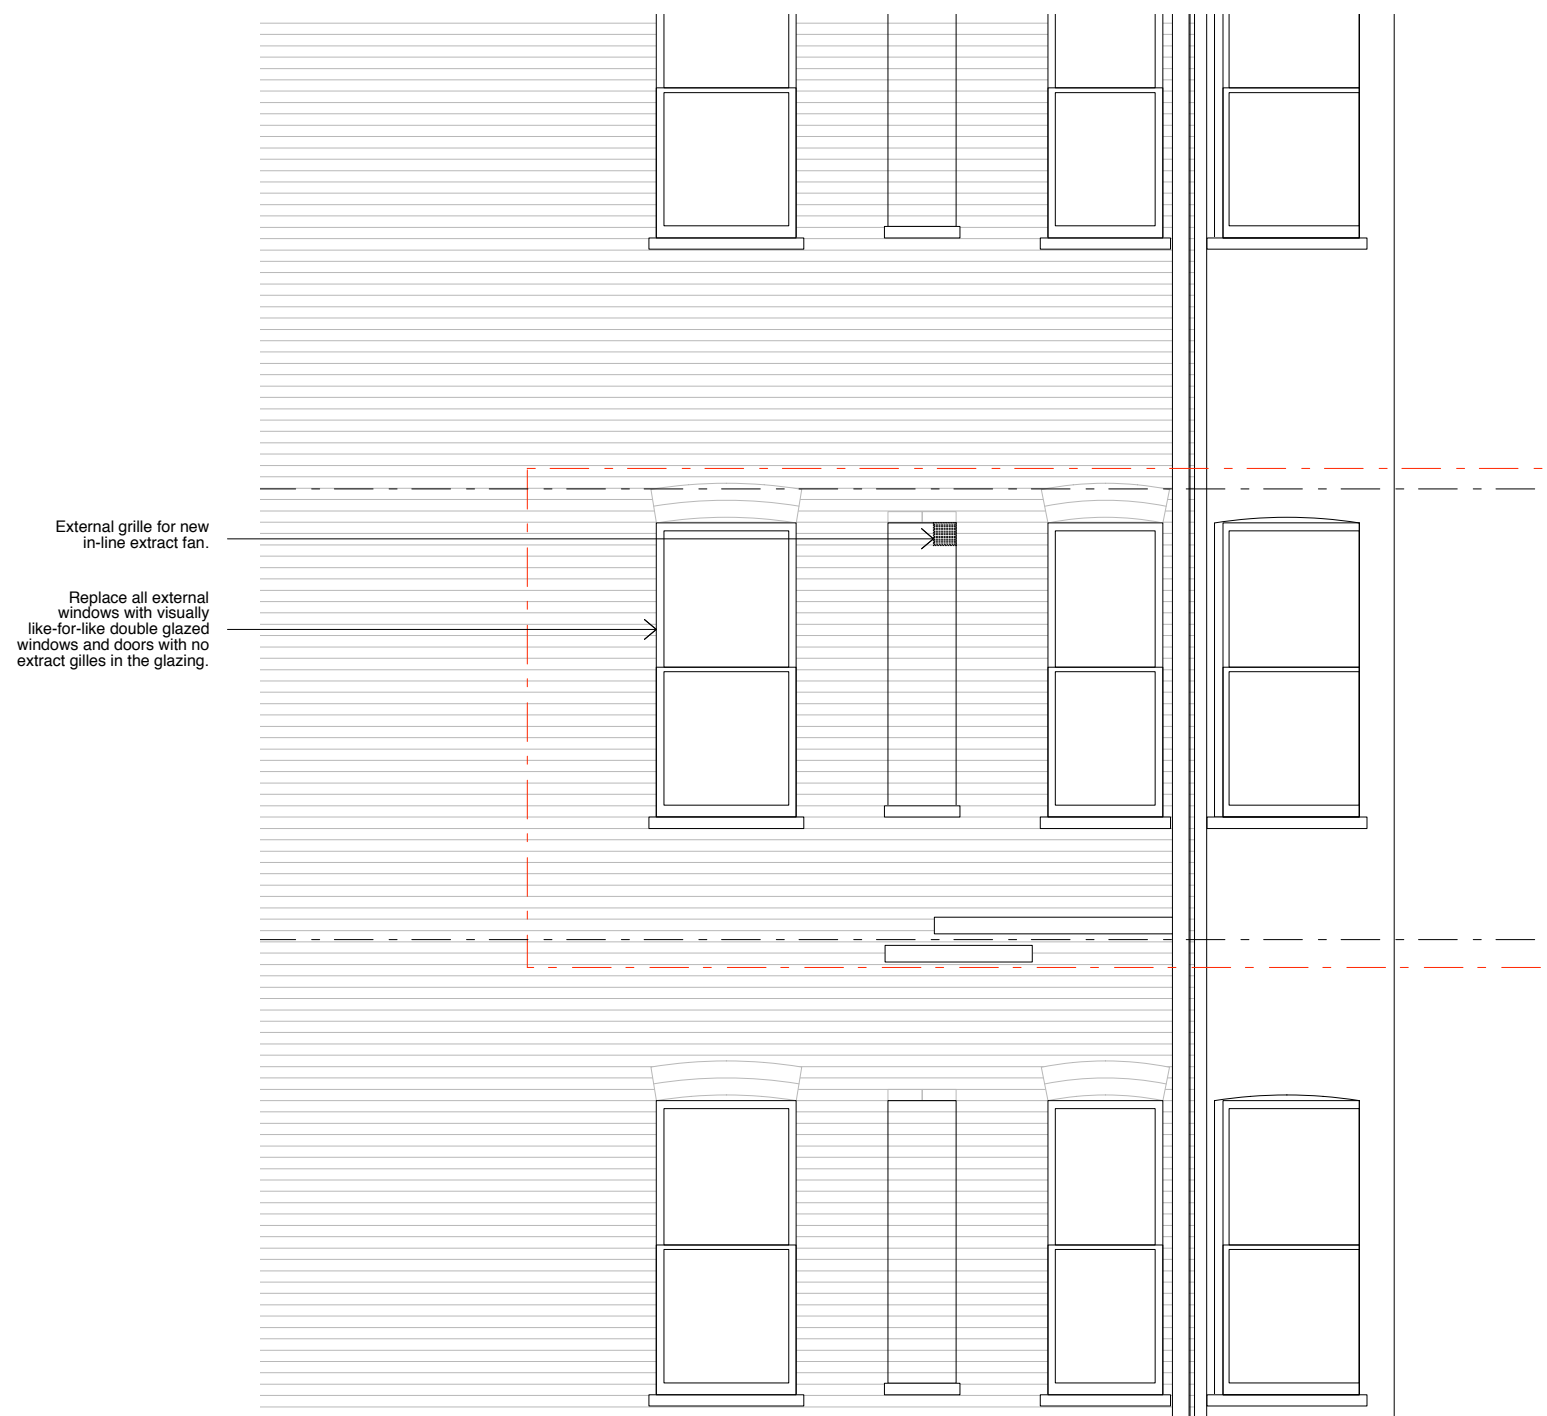

01 : PROPOSED LIGHT WELL ELEVATION

Rev.	Date	Description
--	18.09.20	First draft issue.

Key:
 - - - - Site boundary

Notes:
 1. All dimensions in mm (except where noted).

**studio
on the
rye**

t 020 7924 0125
 e sarah@studioontherye.com
 w www.studioontherye.com

a Springbank Studio
 81A Grove Park
 London SE5 8LE

Project: 145A Ashley Gardens, Thirleby Road
London SW1P 1HW
Client: Matt Archenhold + Olga Trujillo
Title: Proposed Light Well Elevation
Scale: 1:25 at A1 1:50 at A3
Project no: A0078
Drawing no: A0085-PL-401