





Scale... 1:100 (A4)

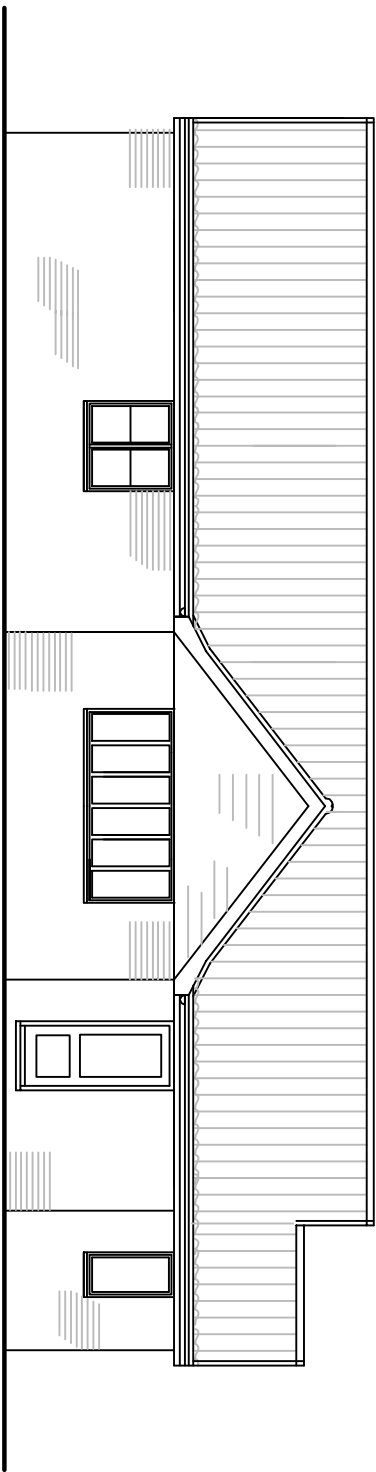

REAR ELEVATION west

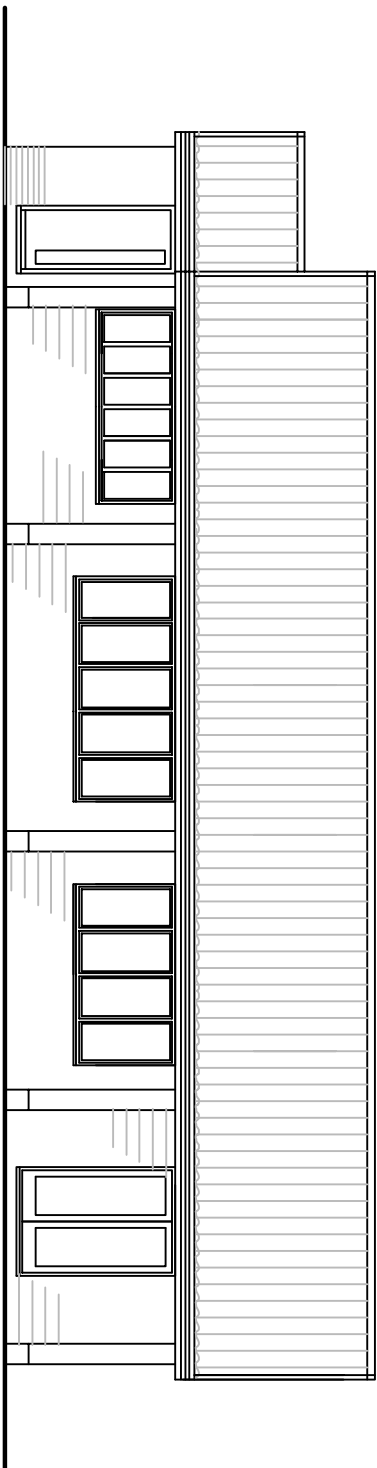

FRONT ELEVATION east

'Keepers Cabin' adjacent Tollgate Barns, Mattishall Road, Welborne NR20 3LW.