


EXISTING FRONT ELEVATION **PROPOSED FRONT ELEVATION**

EXISTING SIDE ELEVATION


proposed Kitchen extract duct, installation all as detailed in attached Design & Access Statement, Noise Impact Assessment & Obour Risk Assessment.

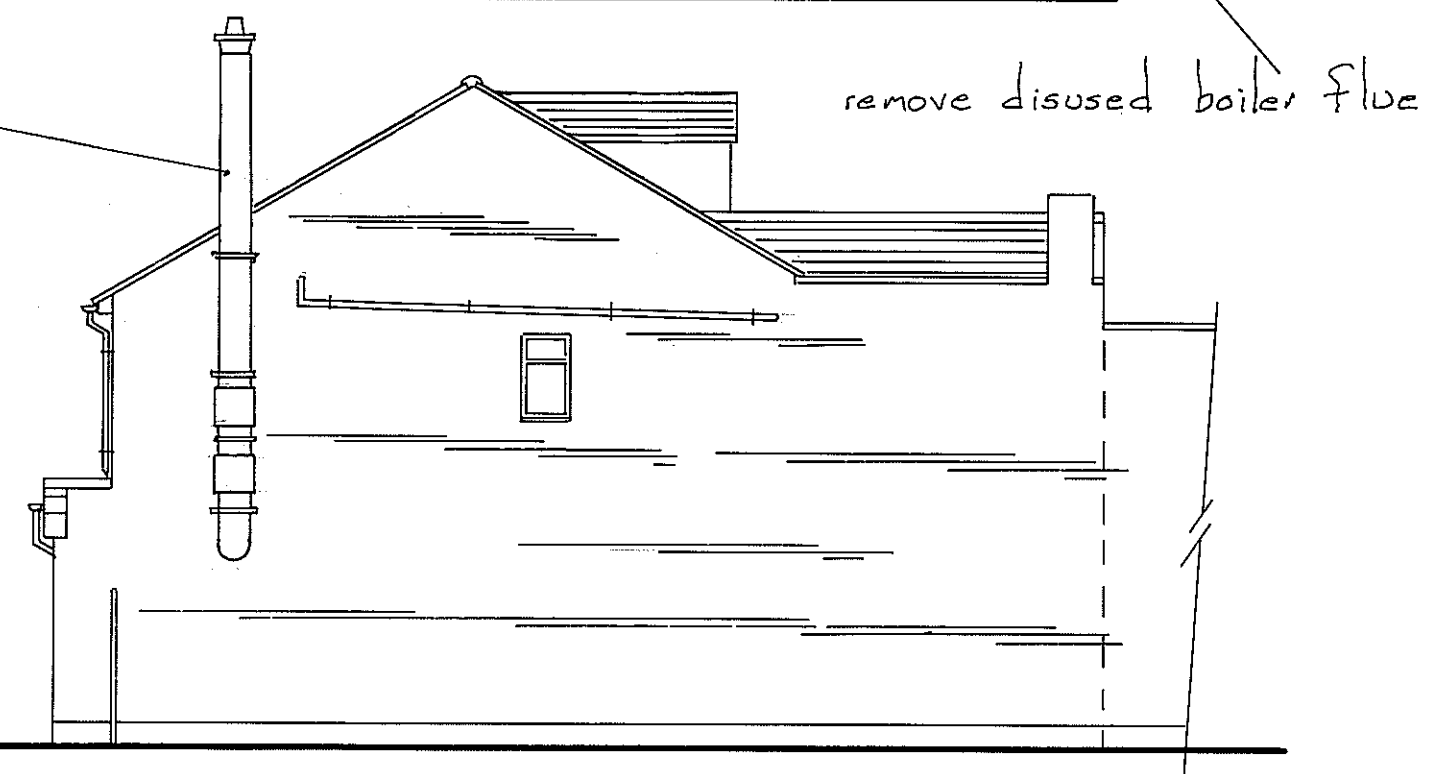


remove disused boiler flue

PROPOSED SIDE ELEVATION

provide new suspended ceiling throughout the whole unit to provide fire & sound protection to first floor flat, all as detailed in attached Design & Access Statement & Noise Impact Assessment.

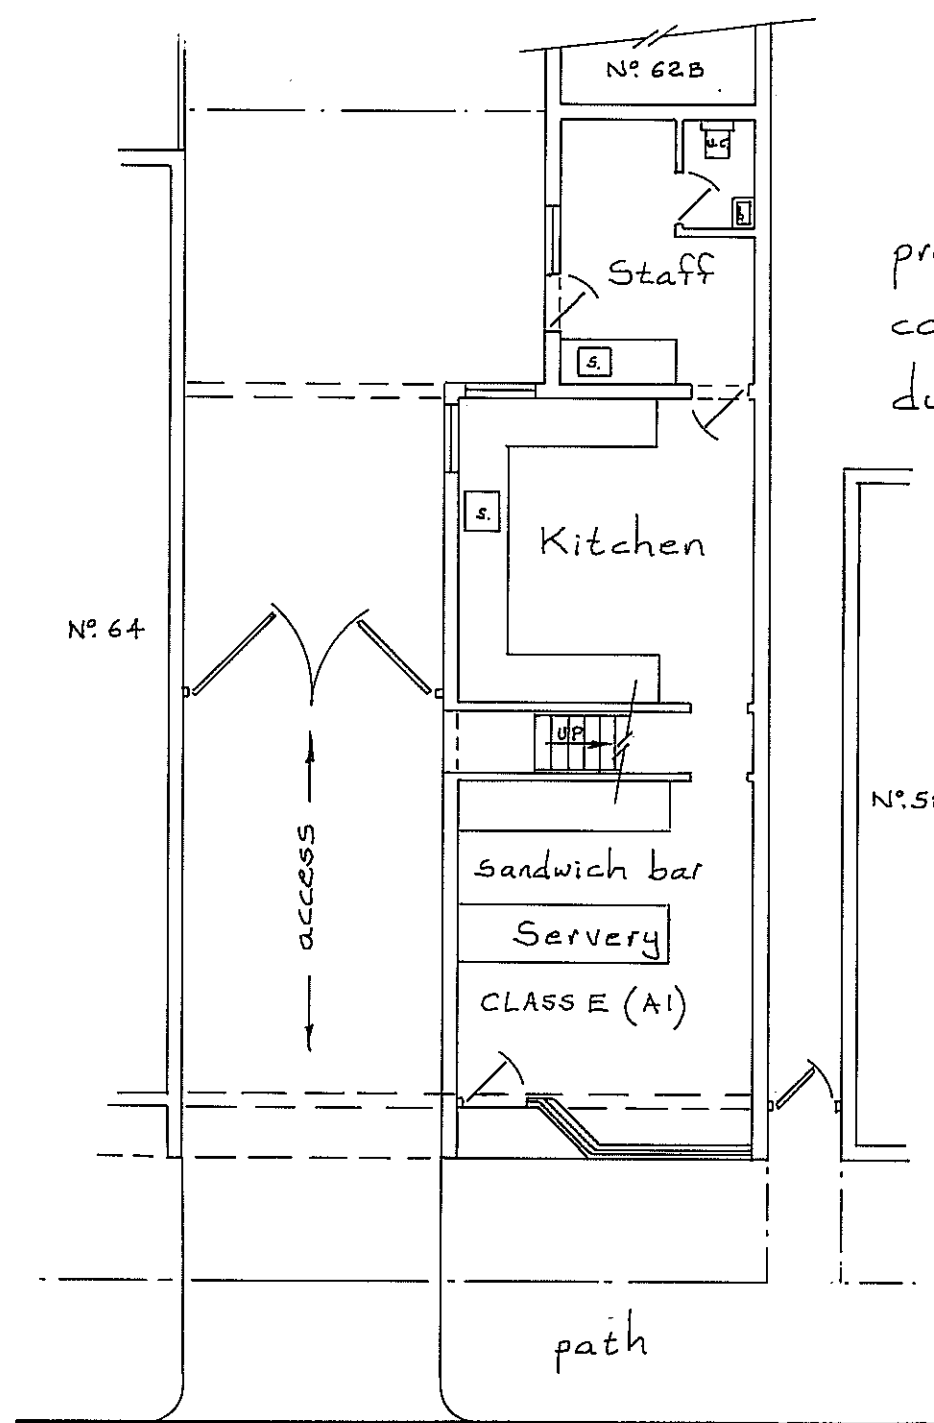


proposed new cooker, canopy & extract duct

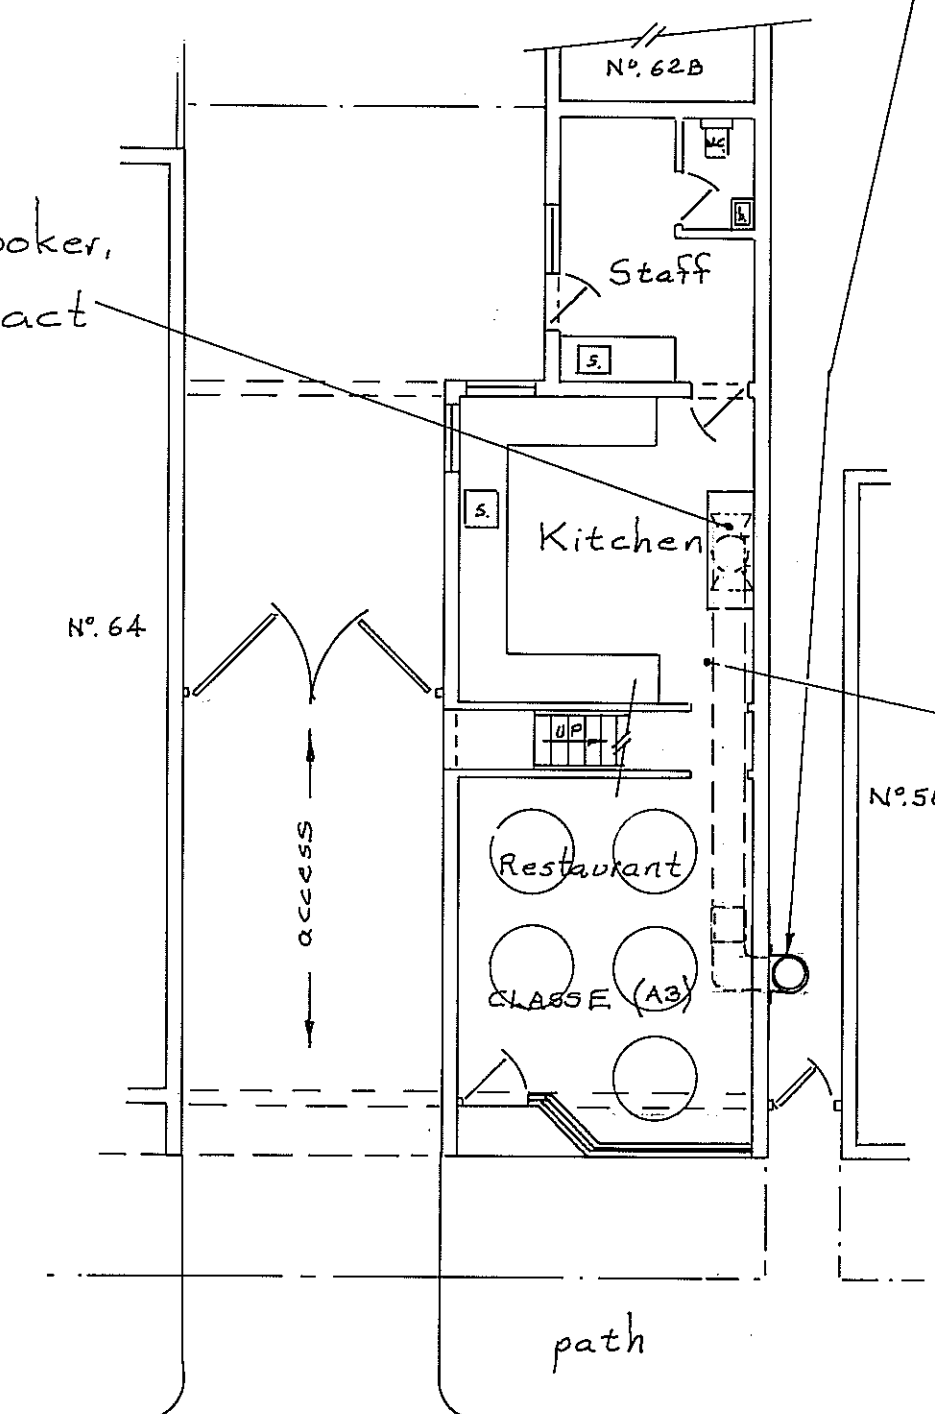

HARWOODS ROAD

HARWOODS ROAD

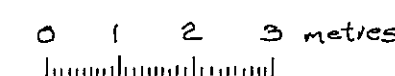

Scale Bar 1:100

AMENDED 1/4/21

EXISTING GROUND FLOOR PLAN **PROPOSED GROUND FLOOR PLAN**

Scale = 1:100

PROPOSED NEW EXTRACT DUCT
62 HARWOODS ROAD
WATFORD
WD18 7RE

HARWOODS CATERING JULY 2021
 S.A.Y.D.F.LTD. 01923 267322
 EAST LODGE, ESSEX LANE, WD4 8PN.