




NOTE: THIS DRAWING HAS BEEN PRODUCED BY ELECTRONIC MEANS, SHOULD THE SCALE MEASUREMENTS BE TAKEN BY MEANS OTHER THAN ELECTRONIC (E.G. FROM A PRINTED COPY), THE FOLLOWING WARNINGS SHOULD BE TAKEN INTO CONSIDERATION: 1. ENSURE THAT THE COPY HAS BEEN PRINTED/PLOTTED ON THE STATED PAPER SIZE WITH THE STATED SCALE SET TO THE CORRECT RATIO. 2. ENSURE THAT AN ADEQUATE ALLOWANCE (DEPENDANT ON THE STATED SCALE) IS MADE FOR THE INEVITABLE DISTORTIONS INTRODUCED BY PLOTTING/PRINTING AND COPYING PROCESSES. 3. MARKED CRITICAL DIMENSIONS ARE TO BE REGARDED AS HAVING PRECEDENCE OVER THE SCALED VALUES.

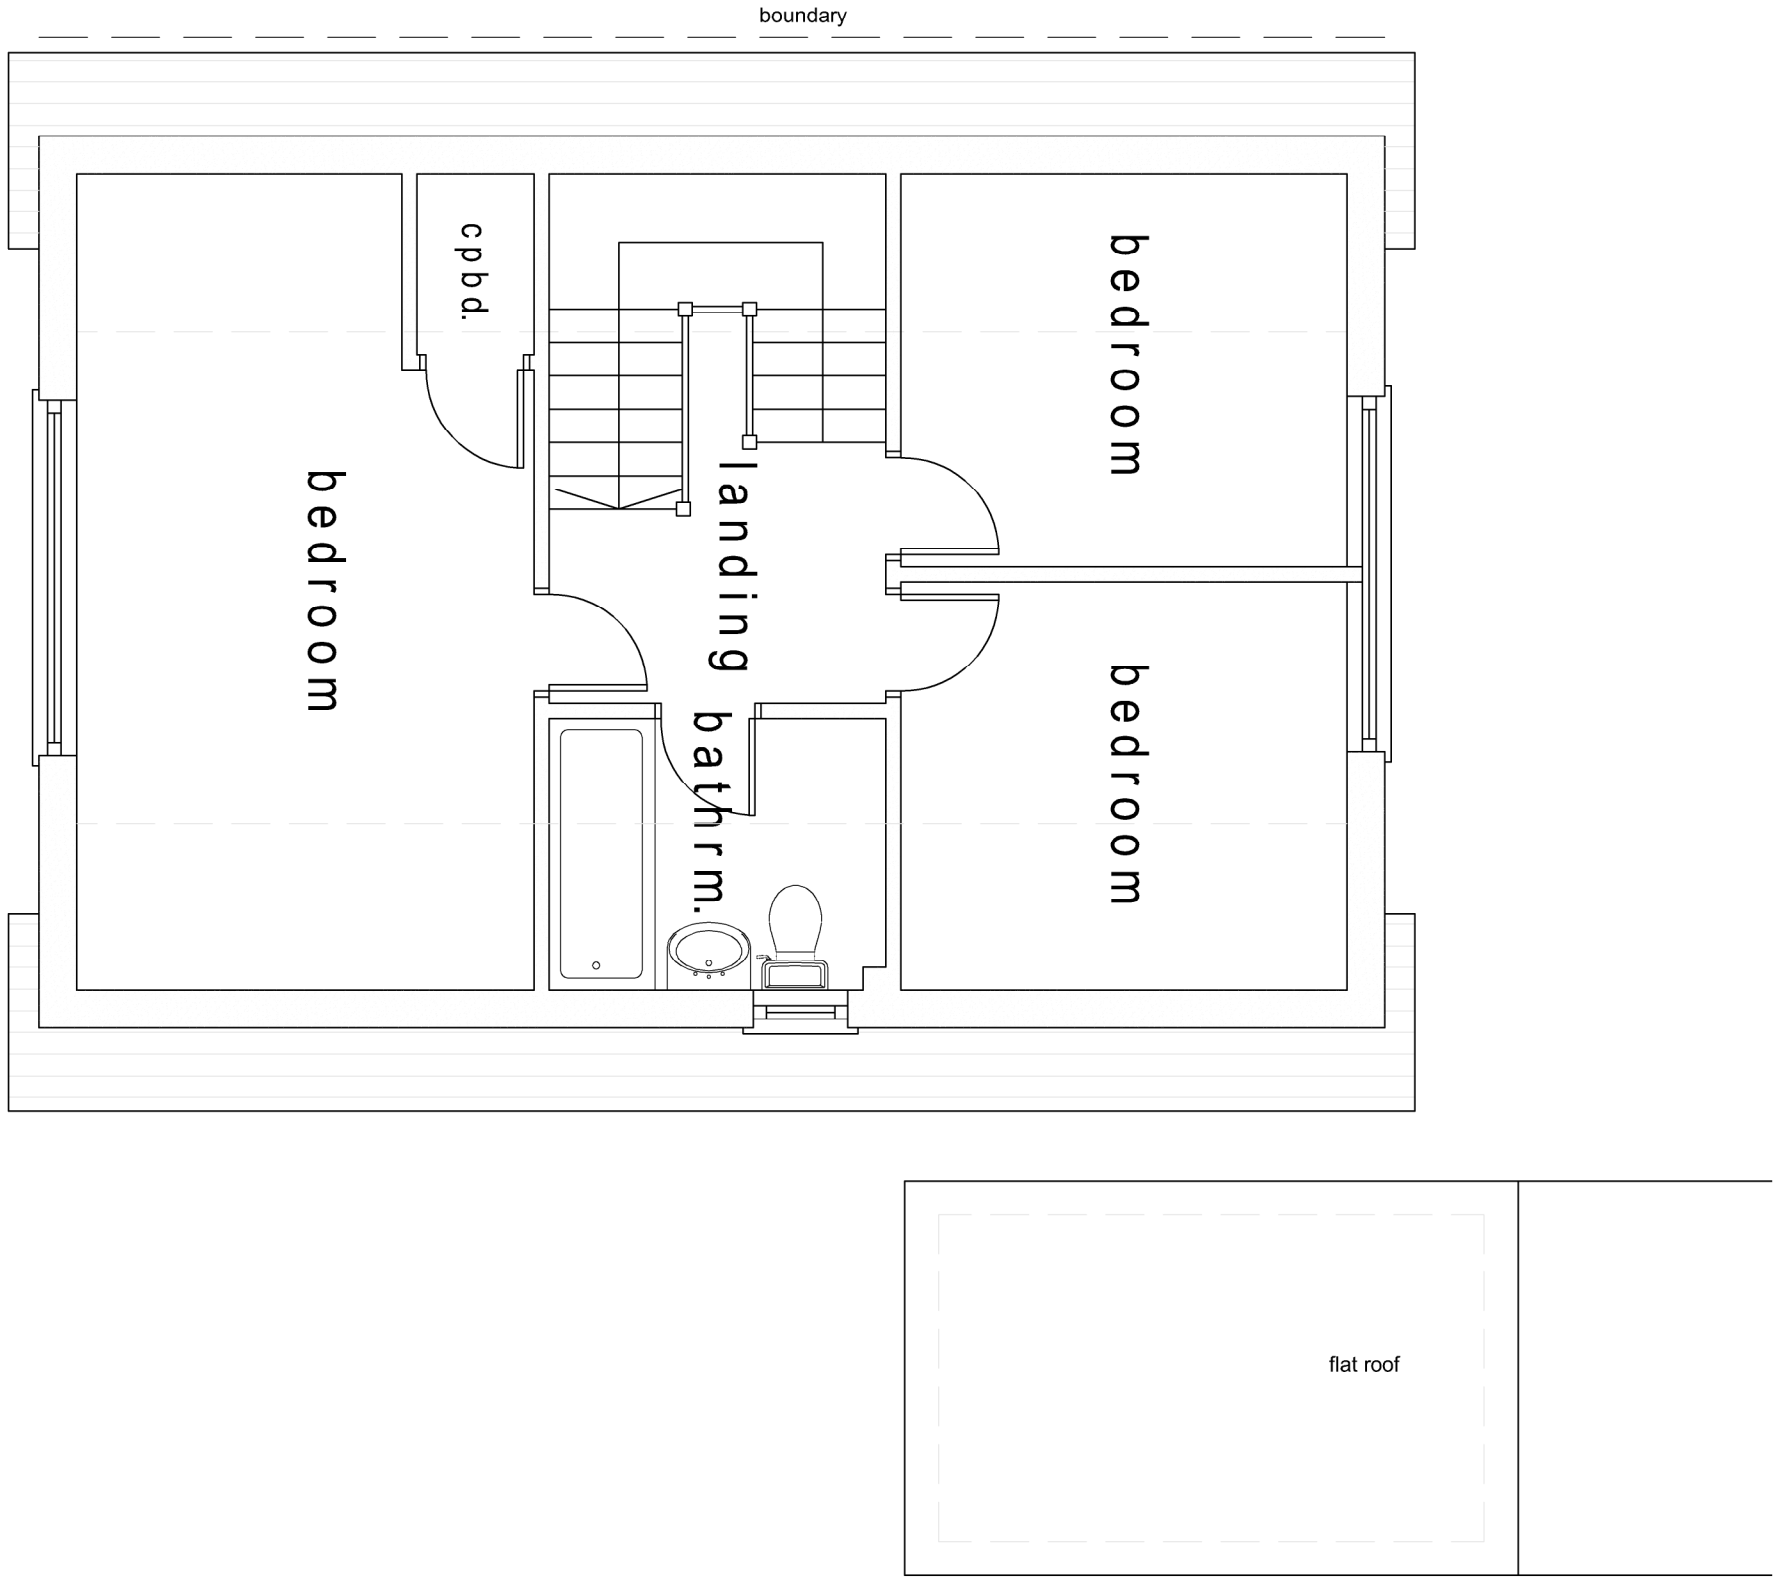


existing FIRST FLOOR PLAN

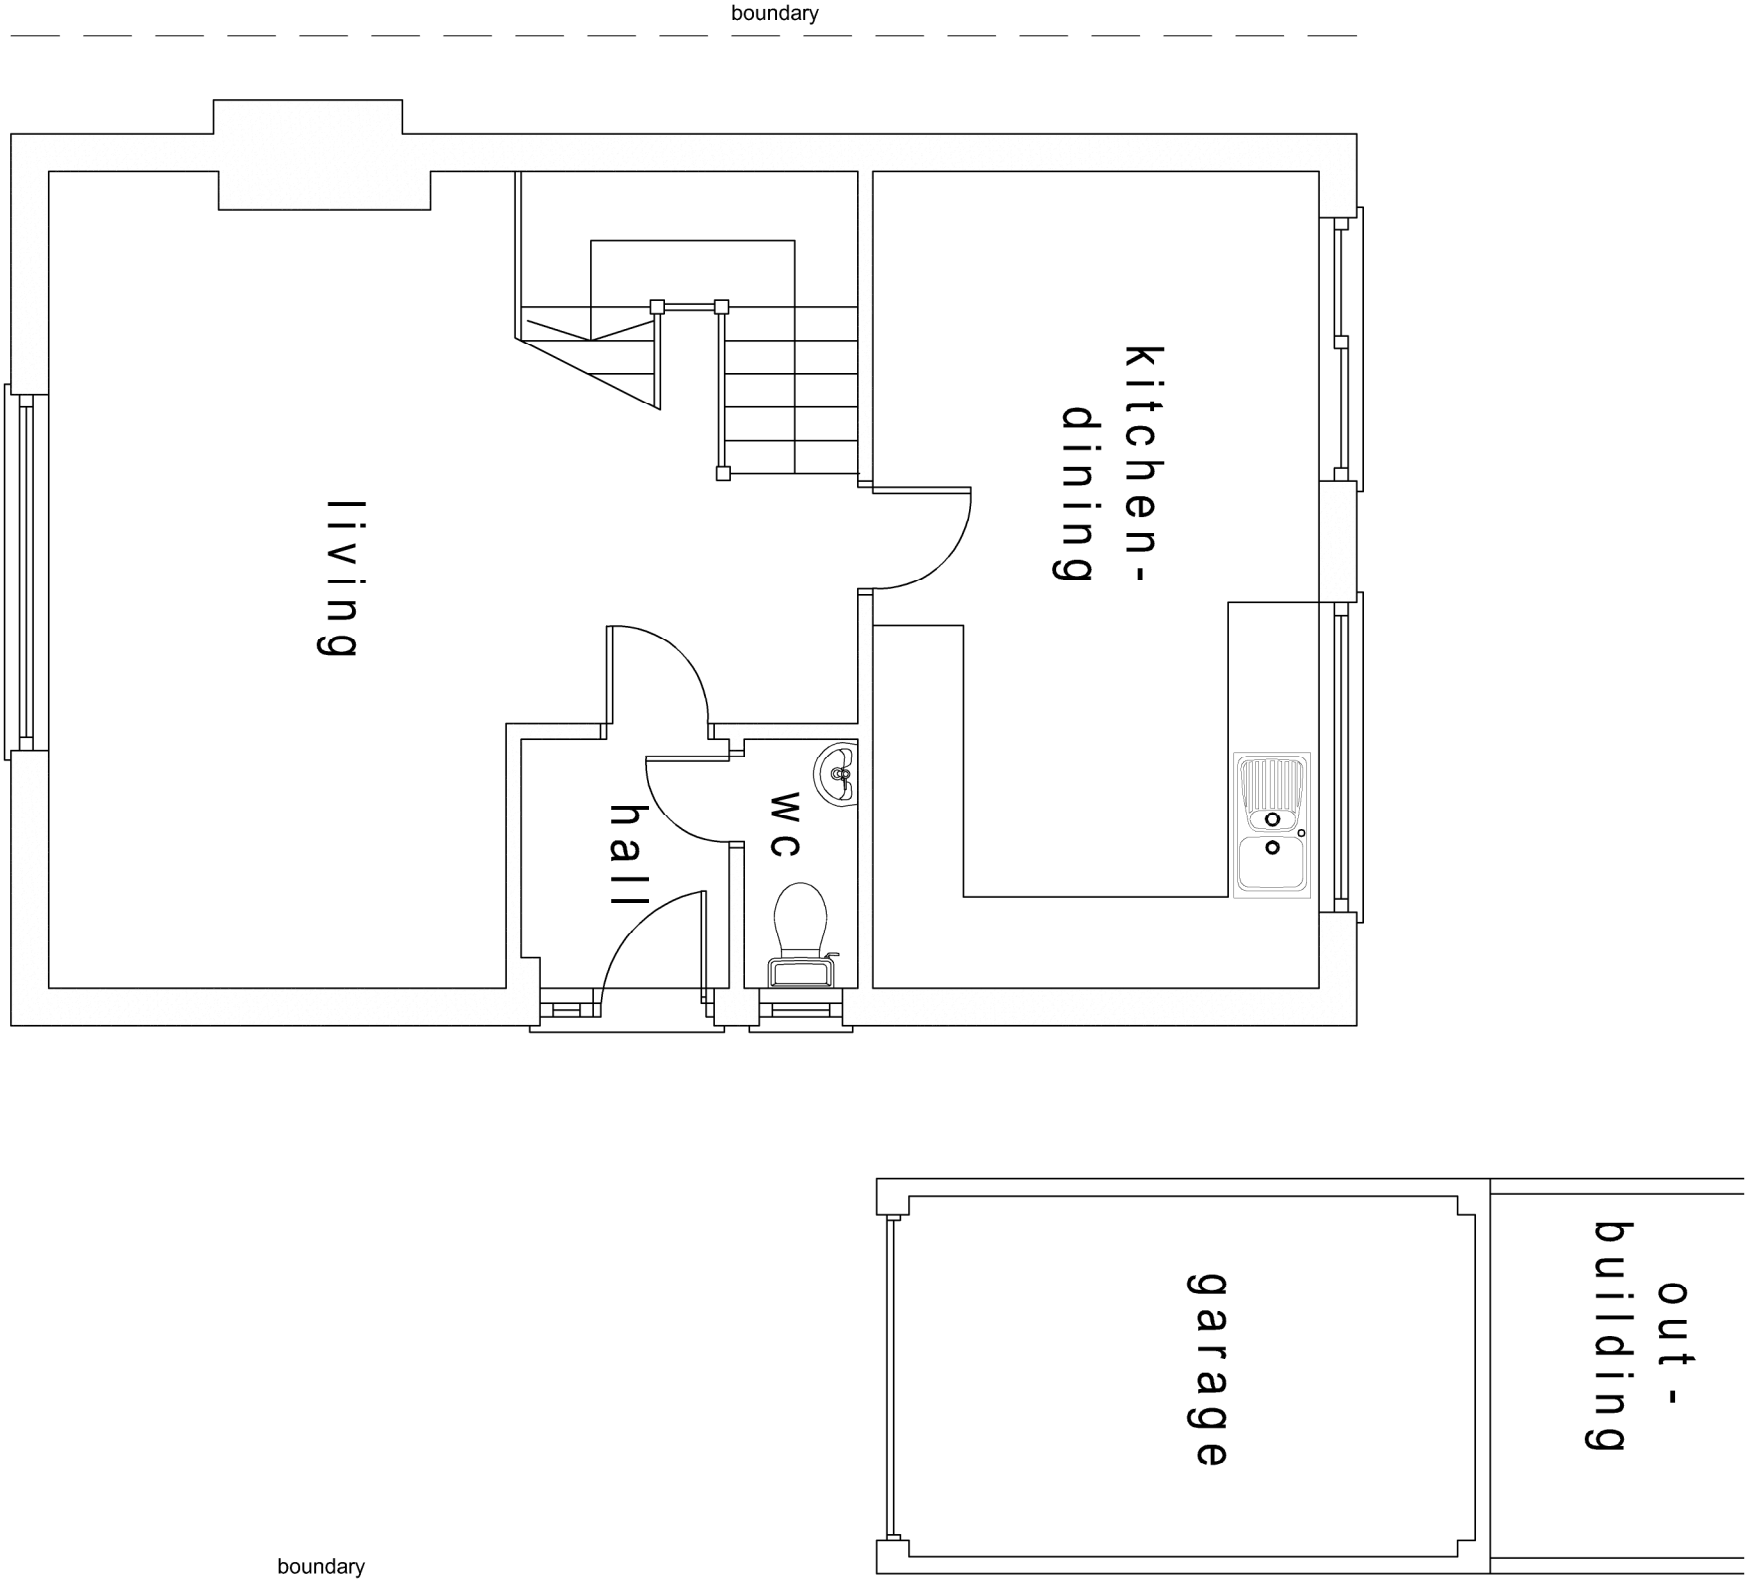


existing GROUND FLOOR PLAN

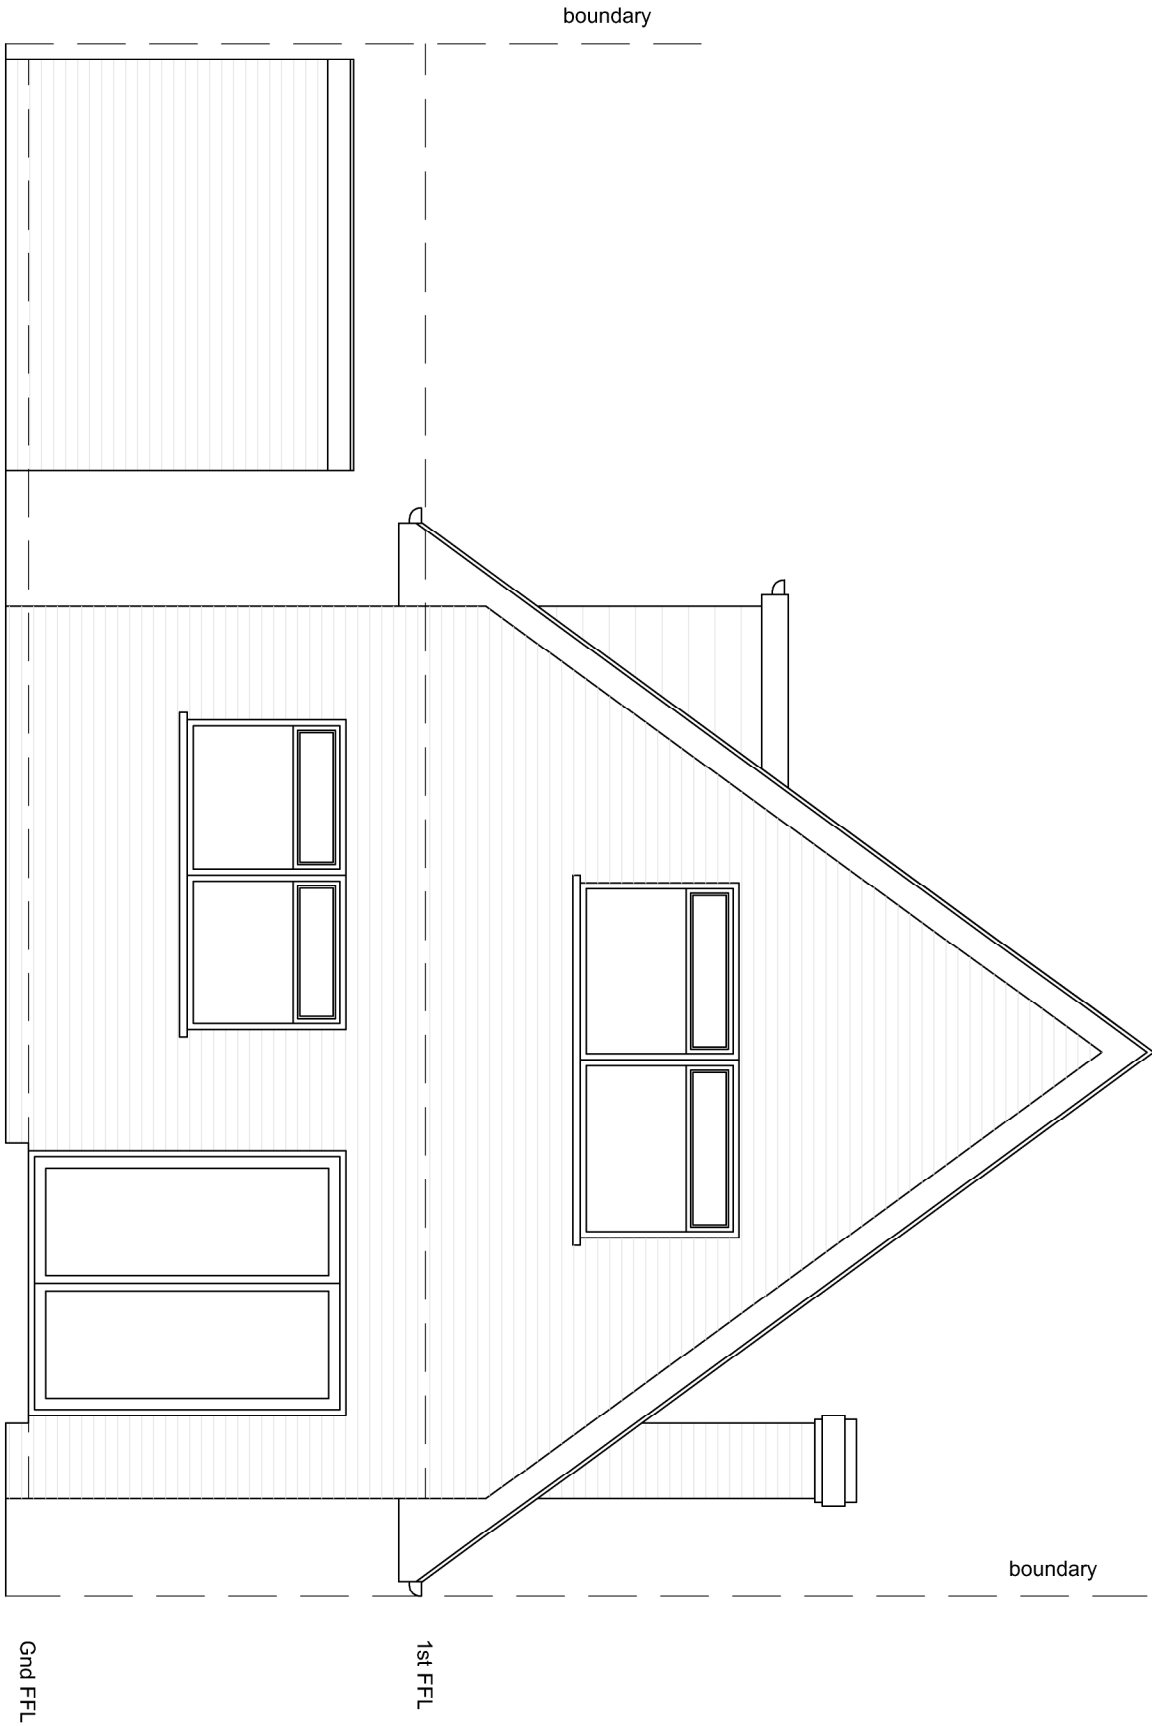


REAR ELEVATION
existing

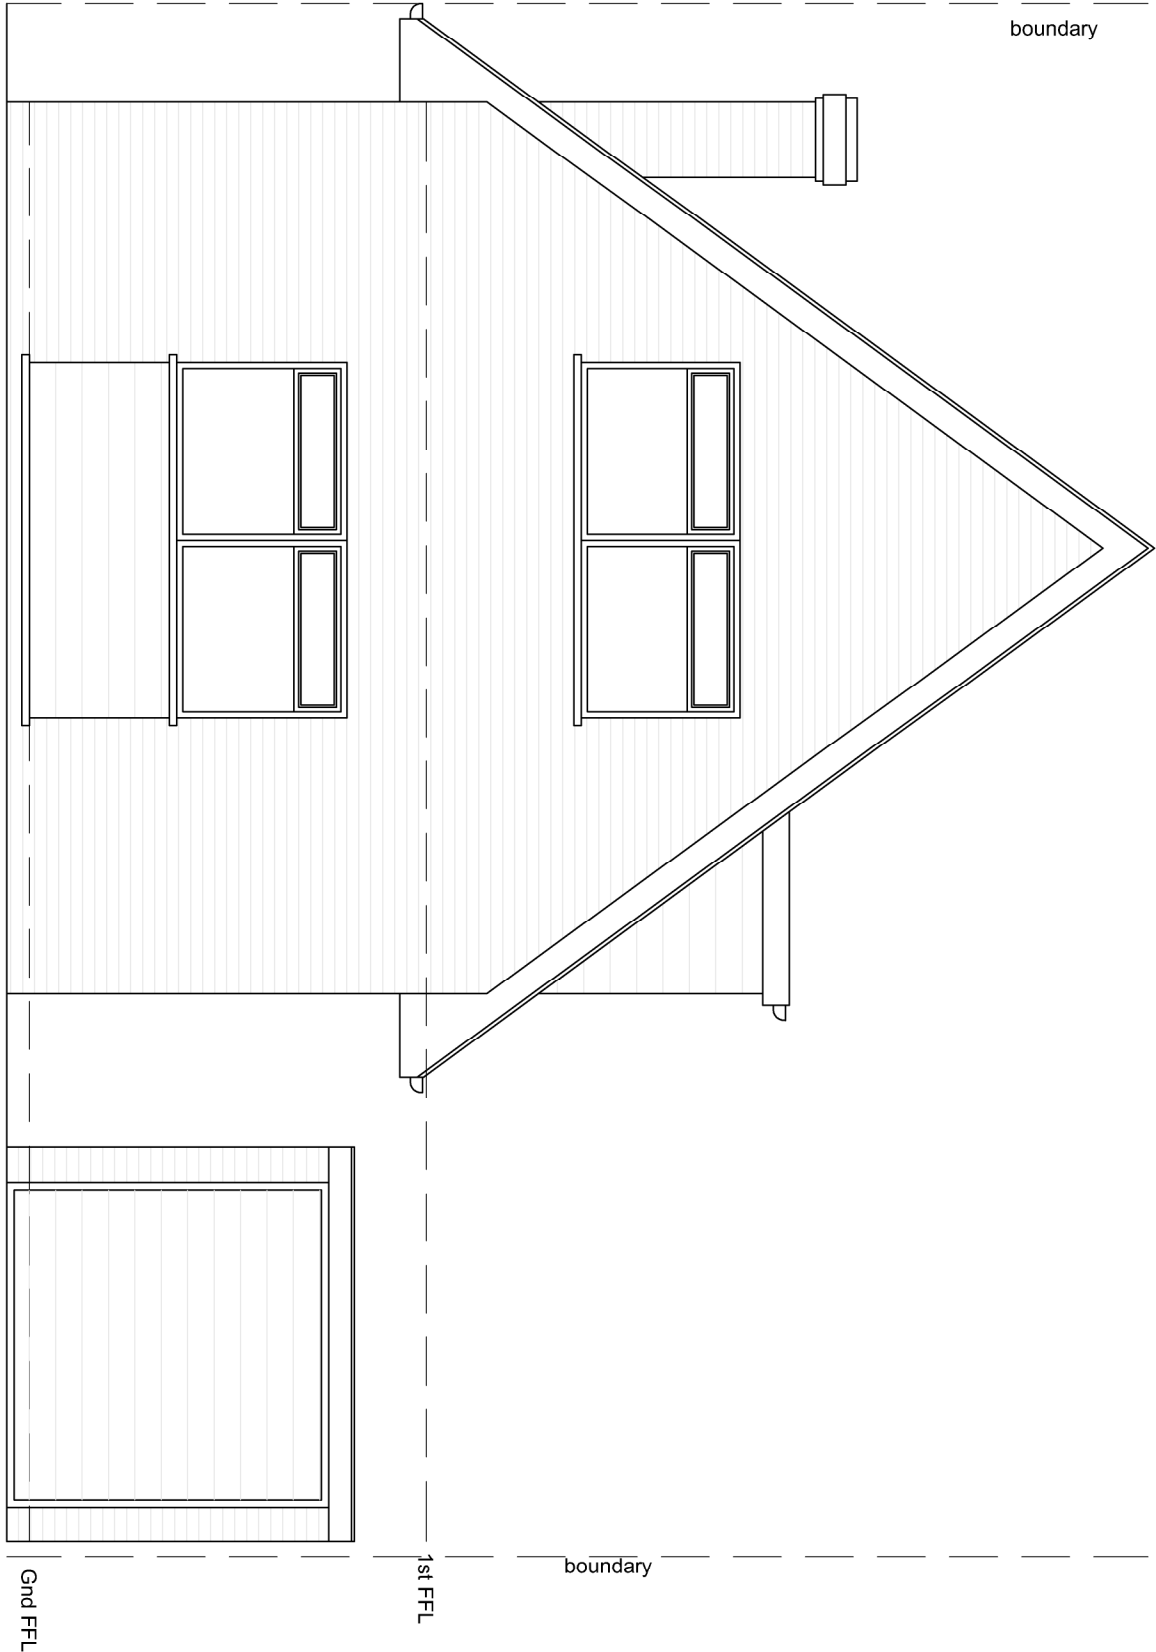

FRONT ELEVATION
existing

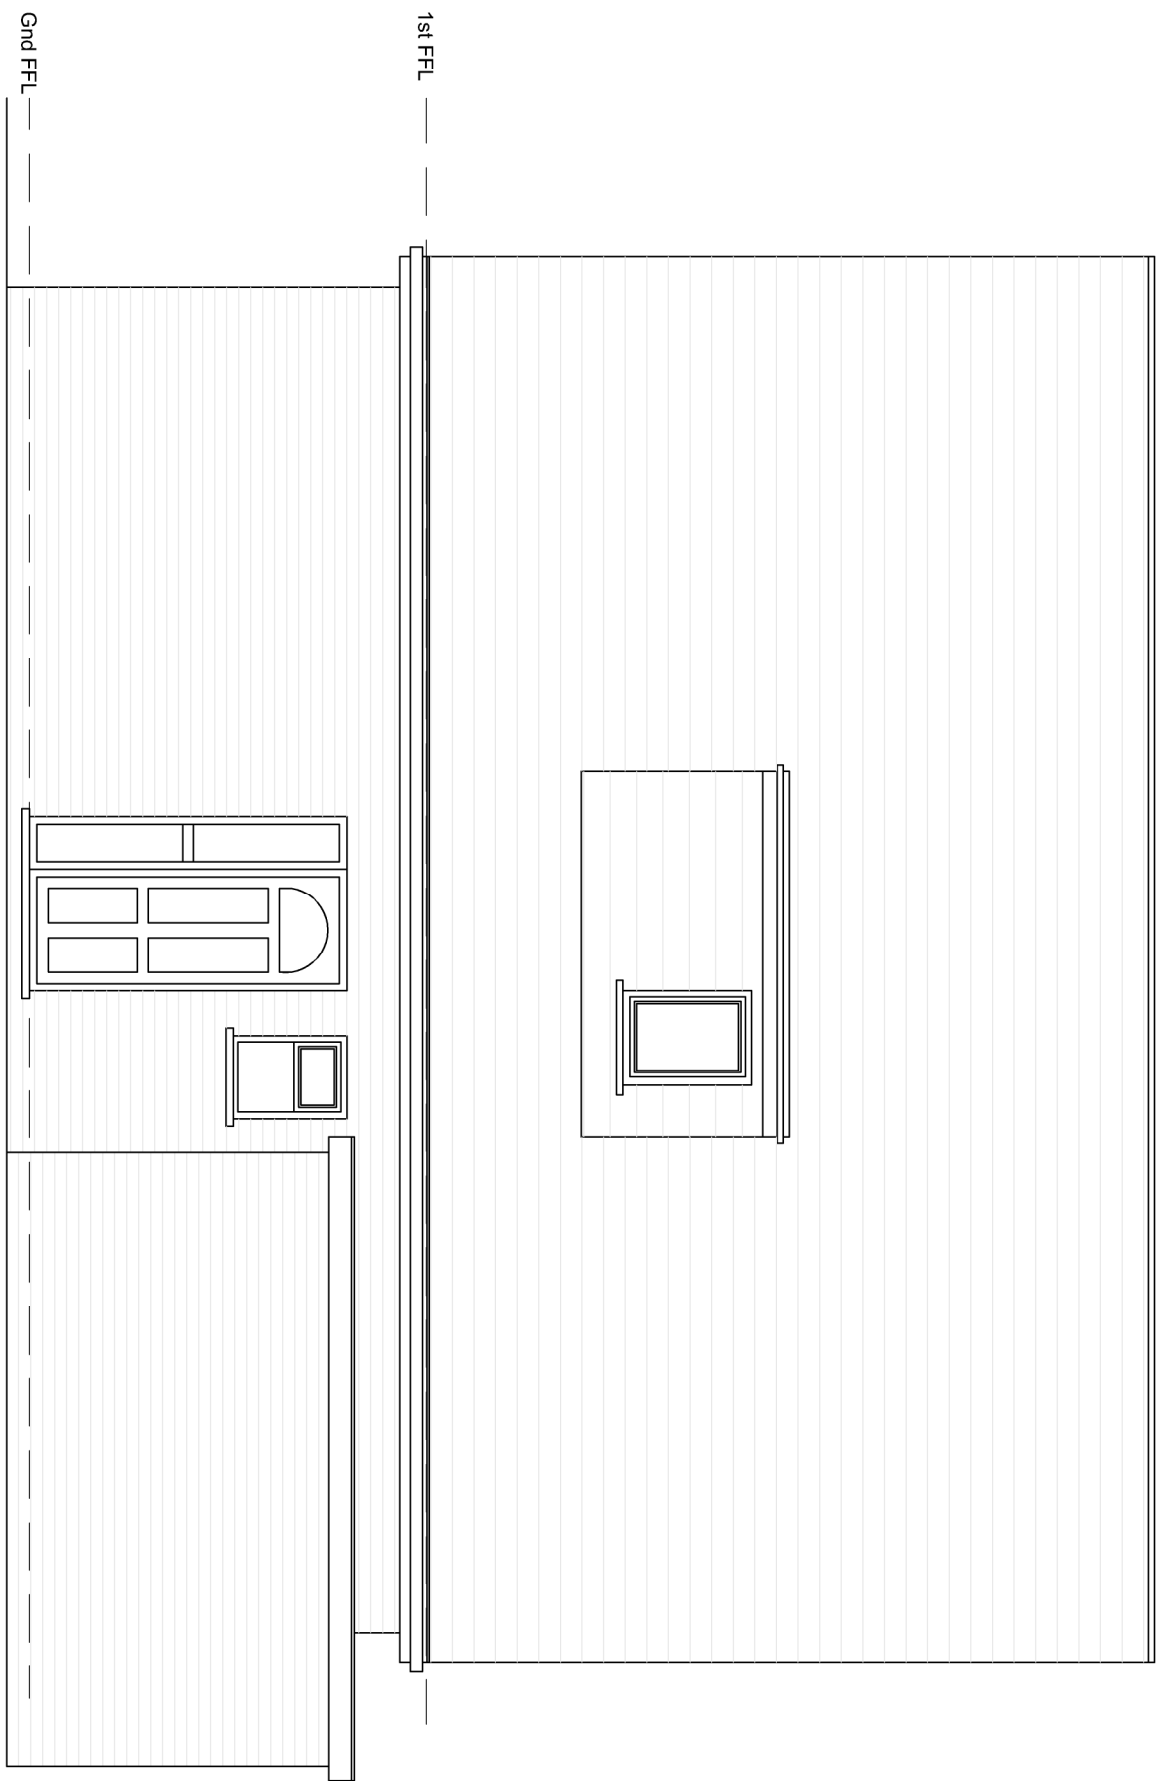

SIDE ELEVATION

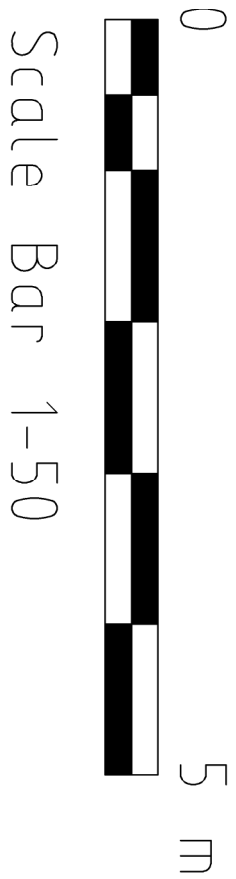

Scale Bar 1-50