


Notes

# PLANNING

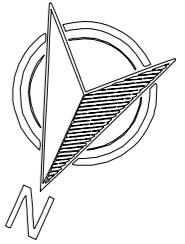

Project

Lambarde Hill

Client

Carol & Roger Best

Drawing Title

Existing: Ground Floor Plan

Scale Date Created

1:100 @ A3 29.11.2020

Drawing Number

19050-001

Revision Revision Date

P-1 17.06.2021

Drawn By Checked By


OC OC

Do not scale from drawing, all dimensions to be checked on site. Report omissions and discrepancies to the architect immediately

## CRAWFORD DESIGN

106 Northchurch Road  
London N1 3NY


44 7990 582689  
studio@crawforddesign.co.uk  
crawforddesign.com

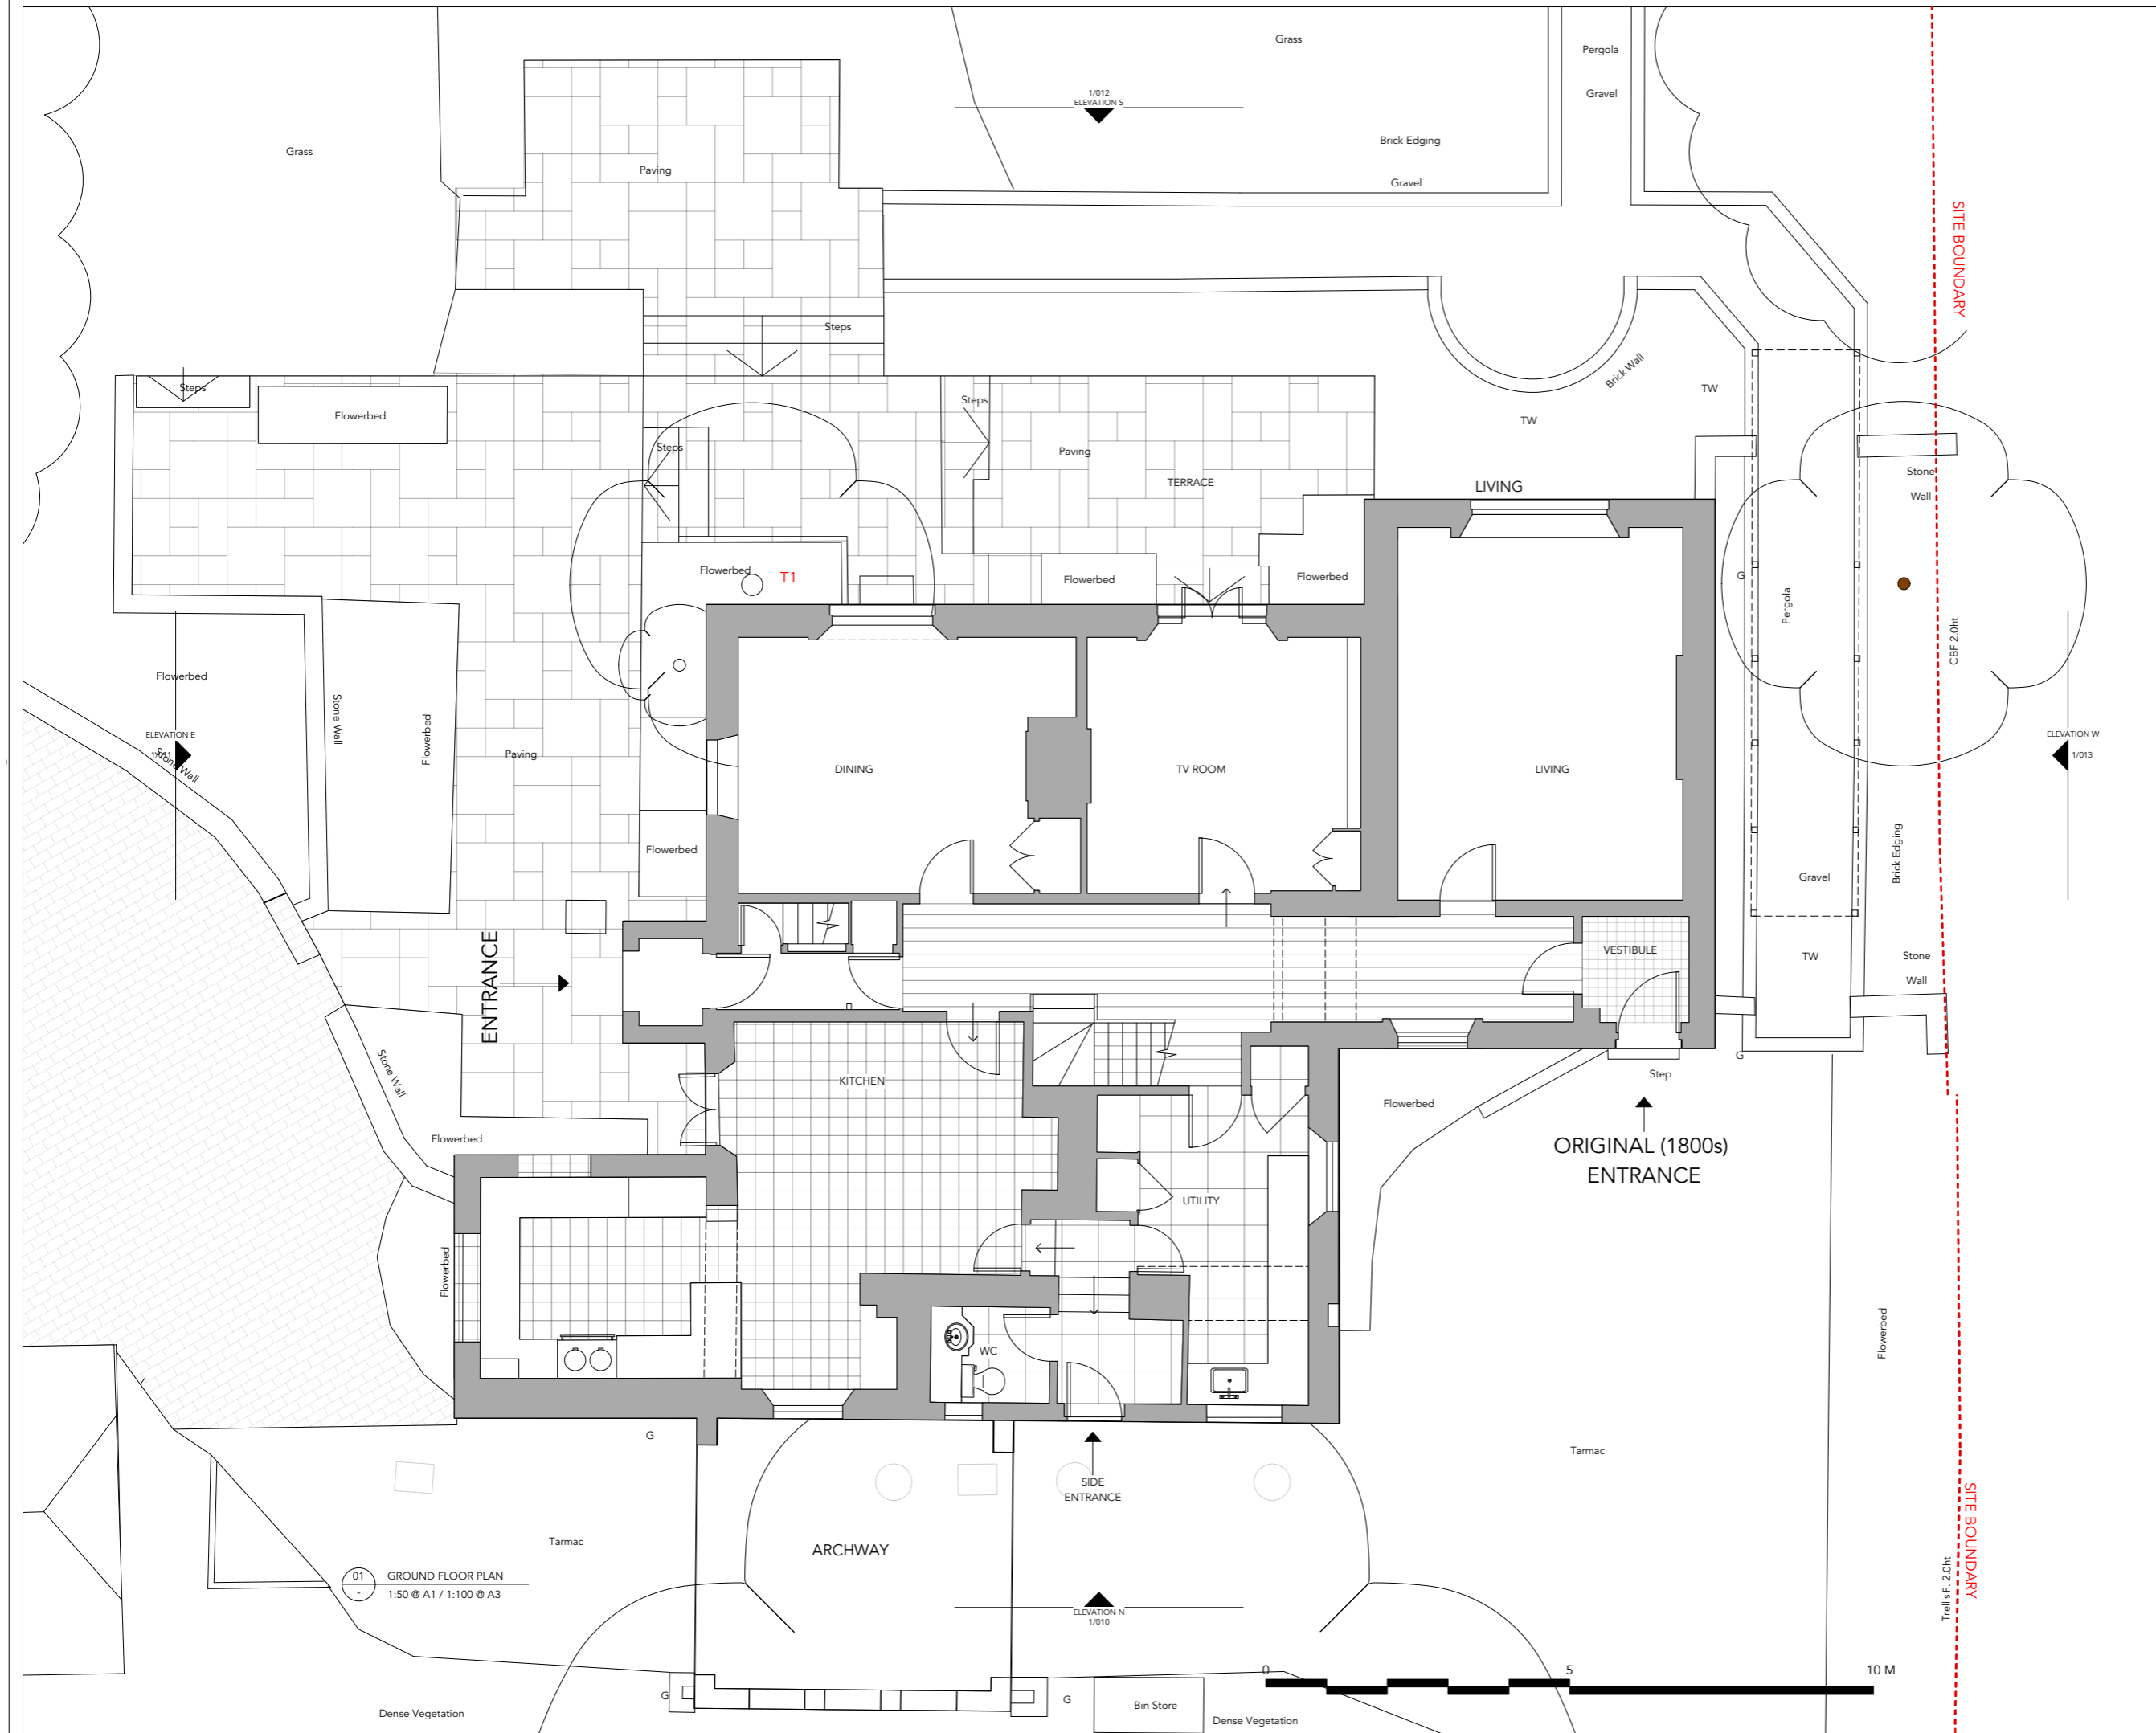

01 GROUND FLOOR PLAN  
1:50 @ A1 / 1:100 @ A3

Notes

# PLANNING

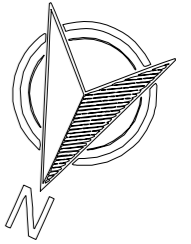

ELEVATION E  
1/011

ELEVATION W  
1/013

1/012  
ELEVATION S

ELEVATION N  
1/010

SITE BOUNDARY

SITE BOUNDARY



01 FIRST FLOOR PLAN  
1:50 @ A1 / 1:100 @ A3



Project

Lambarde Hill

Client

Carol & Roger Best

Drawing Title

Existing: First Floor Plan

Scale

1:100 @ A3

Date Created

29.11.2020

Drawing Number

19050-002

Revision

P-1

Revision Date

17.06.2020

Drawn By

OC

Checked By

OC

Do not scale from drawing, all dimensions to be checked on site. Report omissions and discrepancies to the architect immediately


**CRAWFORD DESIGN**

106 Northchurch Road  
London N1 3NY

44 7990 582689  
studio@crawforddesign.co.uk  
crawforddesign.com

Notes

# PLANNING

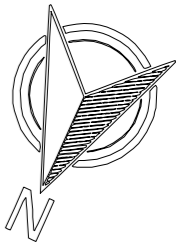

ELEVATION E  
1/011


ELEVATION W  
1/013

1/012  
ELEVATION S

ELEVATION N  
1/010

SITE BOUNDARY

SITE BOUNDARY

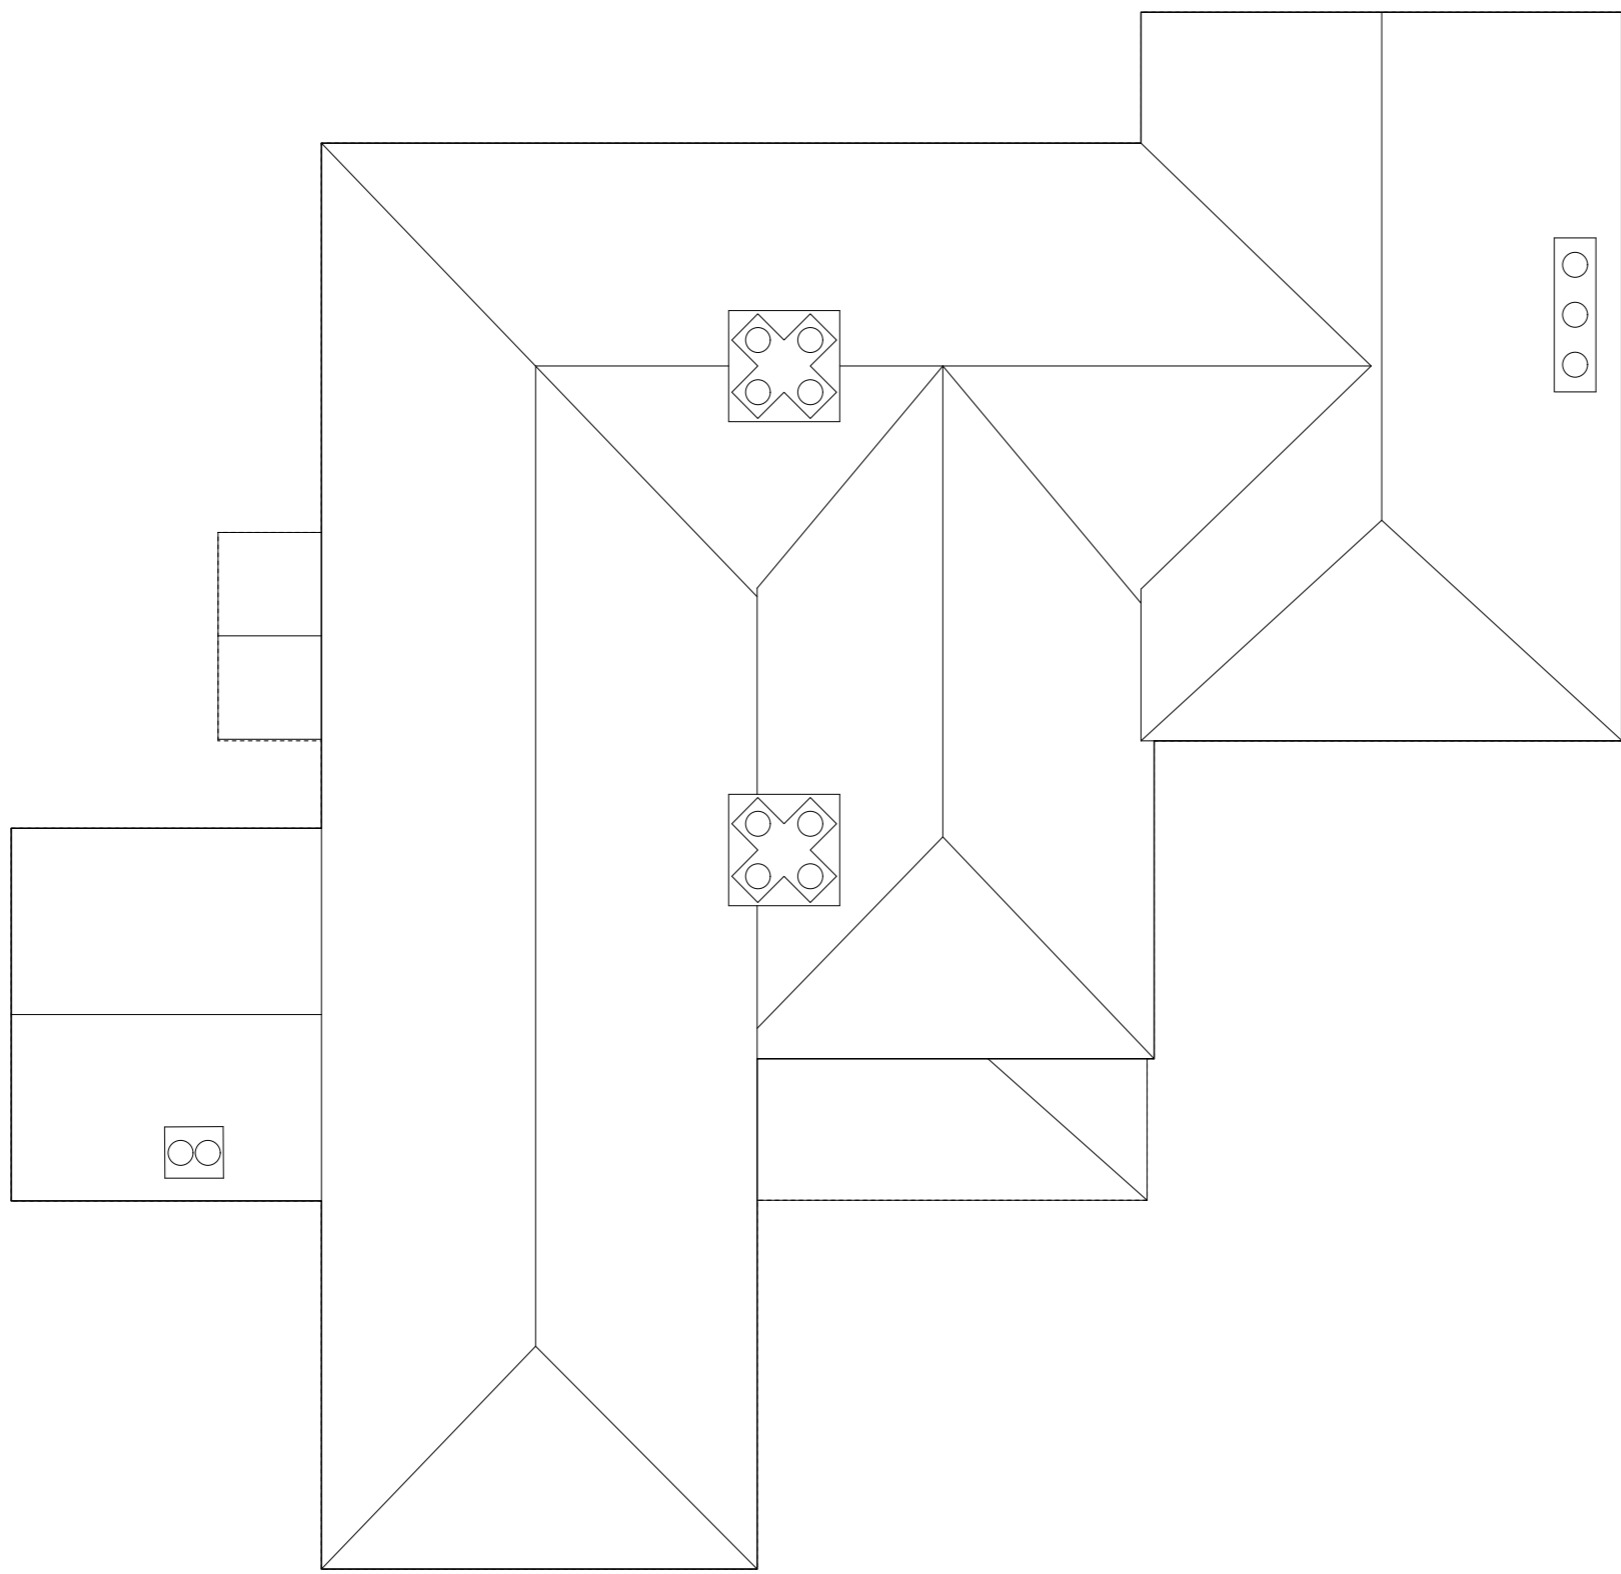

Roof

01 ROOF PLAN PLAN  
1:50 @ A1 / 1:100 @ A3



Project  
**Lambarde Hill**  
Client  
**Carol & Roger Best**  
Drawing Title  
**Existing: Roof Plan**

Scale  
**1:100 @ A3**  
Date Created  
**29.11.2020**

Drawing Number  
**19050-003**

Revision  
**P-1**  
Revision Date  
**17.06.2021**


Drawn By  
**OC**  
Checked By  
**OC**

Do not scale from drawing, all dimensions to be checked on site. Report omissions and discrepancies to the architect immediately

**CRAWFORD DESIGN**  
106 Northchurch Road  
London N1 3NY  
  
44 7990 582689  
studio@crawforddesign.co.uk  
crawforddesign.com

Notes

# PLANNING

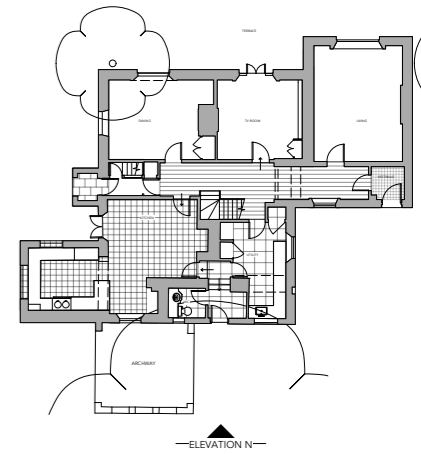

01 GROUND FLOOR PLAN  
1:200 @ A1 / 1:400 @ A3



01 NORTH ELEVATION  
1:50 @ A1 / 1:100 @ A3



Project

**Lambarde Hill**

Client

**Carol & Roger Best**

Drawing Title

**Existing: North Elevation**

Scale	Date Created
1:100 @ A3	29.11.2020

1:100 @ A3	29.11.2020
------------	------------

Drawing Number

**19050-010**

Revision	Revision Date
P-1	17.06.2021

P-1	17.06.2021
-----	------------

Drawn By	Checked By
OC	OC

OC	OC
----	----

Do not scale from drawing, all dimensions to be checked on site. Report omissions and discrepancies to the architect immediately


## CRAWFORD DESIGN

106 Northchurch Road  
London N1 3NY

44 7990 582689  
studio@crawforddesign.co.uk  
crawforddesign.com

Notes

# PLANNING

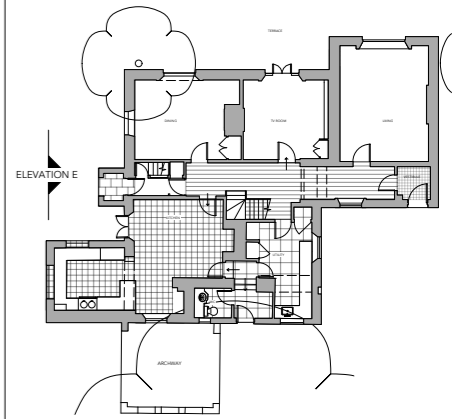

01 GROUND FLOOR PLAN  
1:200 @ A1 / 1:400 @ A3



01 EAST ELEVATION  
1:50 @ A1 / 1:100 @ A3

Project

**Lambarde Hill**

Client

**Carol & Roger Best**

Drawing Title

**Existing: East Elevation**

Scale	Date Created
1:100 @ A3	29.11.2020
Drawing Number	
19050-011	
Revision	Revision Date
P-1	17.06.2021
Drawn By	Checked By
OC	OC

Do not scale from drawing, all dimensions to be checked on site. Report omissions and discrepancies to the architect immediately

## CRAWFORD DESIGN

106 Northchurch Road  
London N1 3NY

44 7990 582689  
studio@crawforddesign.co.uk  
crawforddesign.com






01 SOUTH ELEVATION  
1:50 @ A1 / 1:100 @ A3

Notes

**PLANNING**

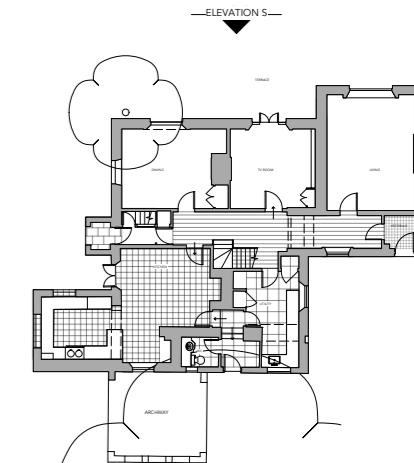

01 GROUND FLOOR PLAN  
1:200 @ A1 / 1:400 @ A3

Project  
**Lambarde Hill**  
Client  
**Carol & Roger Best**  
Drawing Title  
**Existing: South Elevation**

Scale	Date Created
1:100 @ A3	29.11.2020

Drawing Number  
**19050-012**

Revision	Revision Date
P-1	17.06.2021

Drawn By	Checked By
OC	OC

Do not scale from drawing, all dimensions to be checked on site. Report omissions and discrepancies to the architect immediately


**CRAWFORD DESIGN**  
106 Northchurch Road  
London N1 3NY

44 7990 582689  
studio@crawforddesign.co.uk  
crawforddesign.com



Notes

# PLANNING

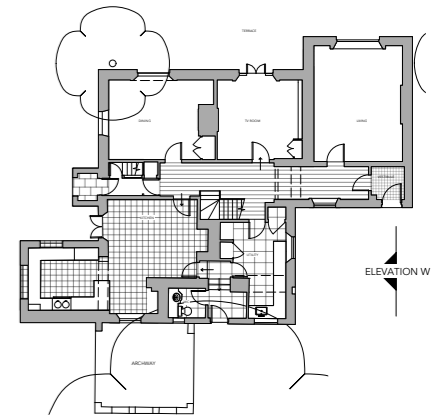

01 GROUND FLOOR PLAN  
1:200 @ A1 / 1:400 @ A3



01 WEST ELEVATION  
1:50 @ A1 / 1:100 @ A3



Project

**Lambarde Hill**

Client

**Carol & Roger Best**

Drawing Title

**Existing: West Elevation**

Scale	Date Created
1:100 @ A3	29.11.2020

Drawing Number

**19050-013**

Revision	Revision Date
P-1	17.06.2021

Drawn By

**OC**

Checked By

**OC**

Do not scale from drawing, all dimensions to be checked on site. Report omissions and discrepancies to the architect immediately


## CRAWFORD DESIGN

106 Northchurch Road  
London N1 3NY


44 7990 582689  
studio@crawforddesign.co.uk  
crawforddesign.com

Notes

# PLANNING

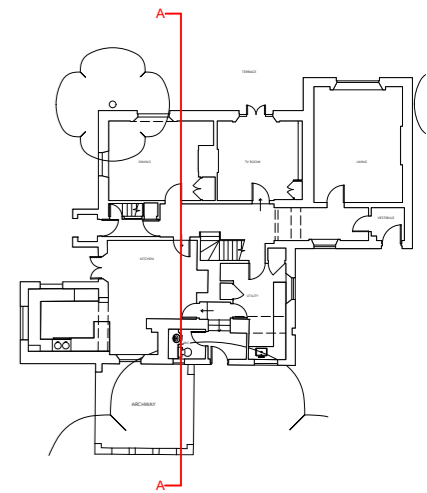

01 GROUND FLOOR PLAN  
1:200 @ A1 / 1:400 @ A3

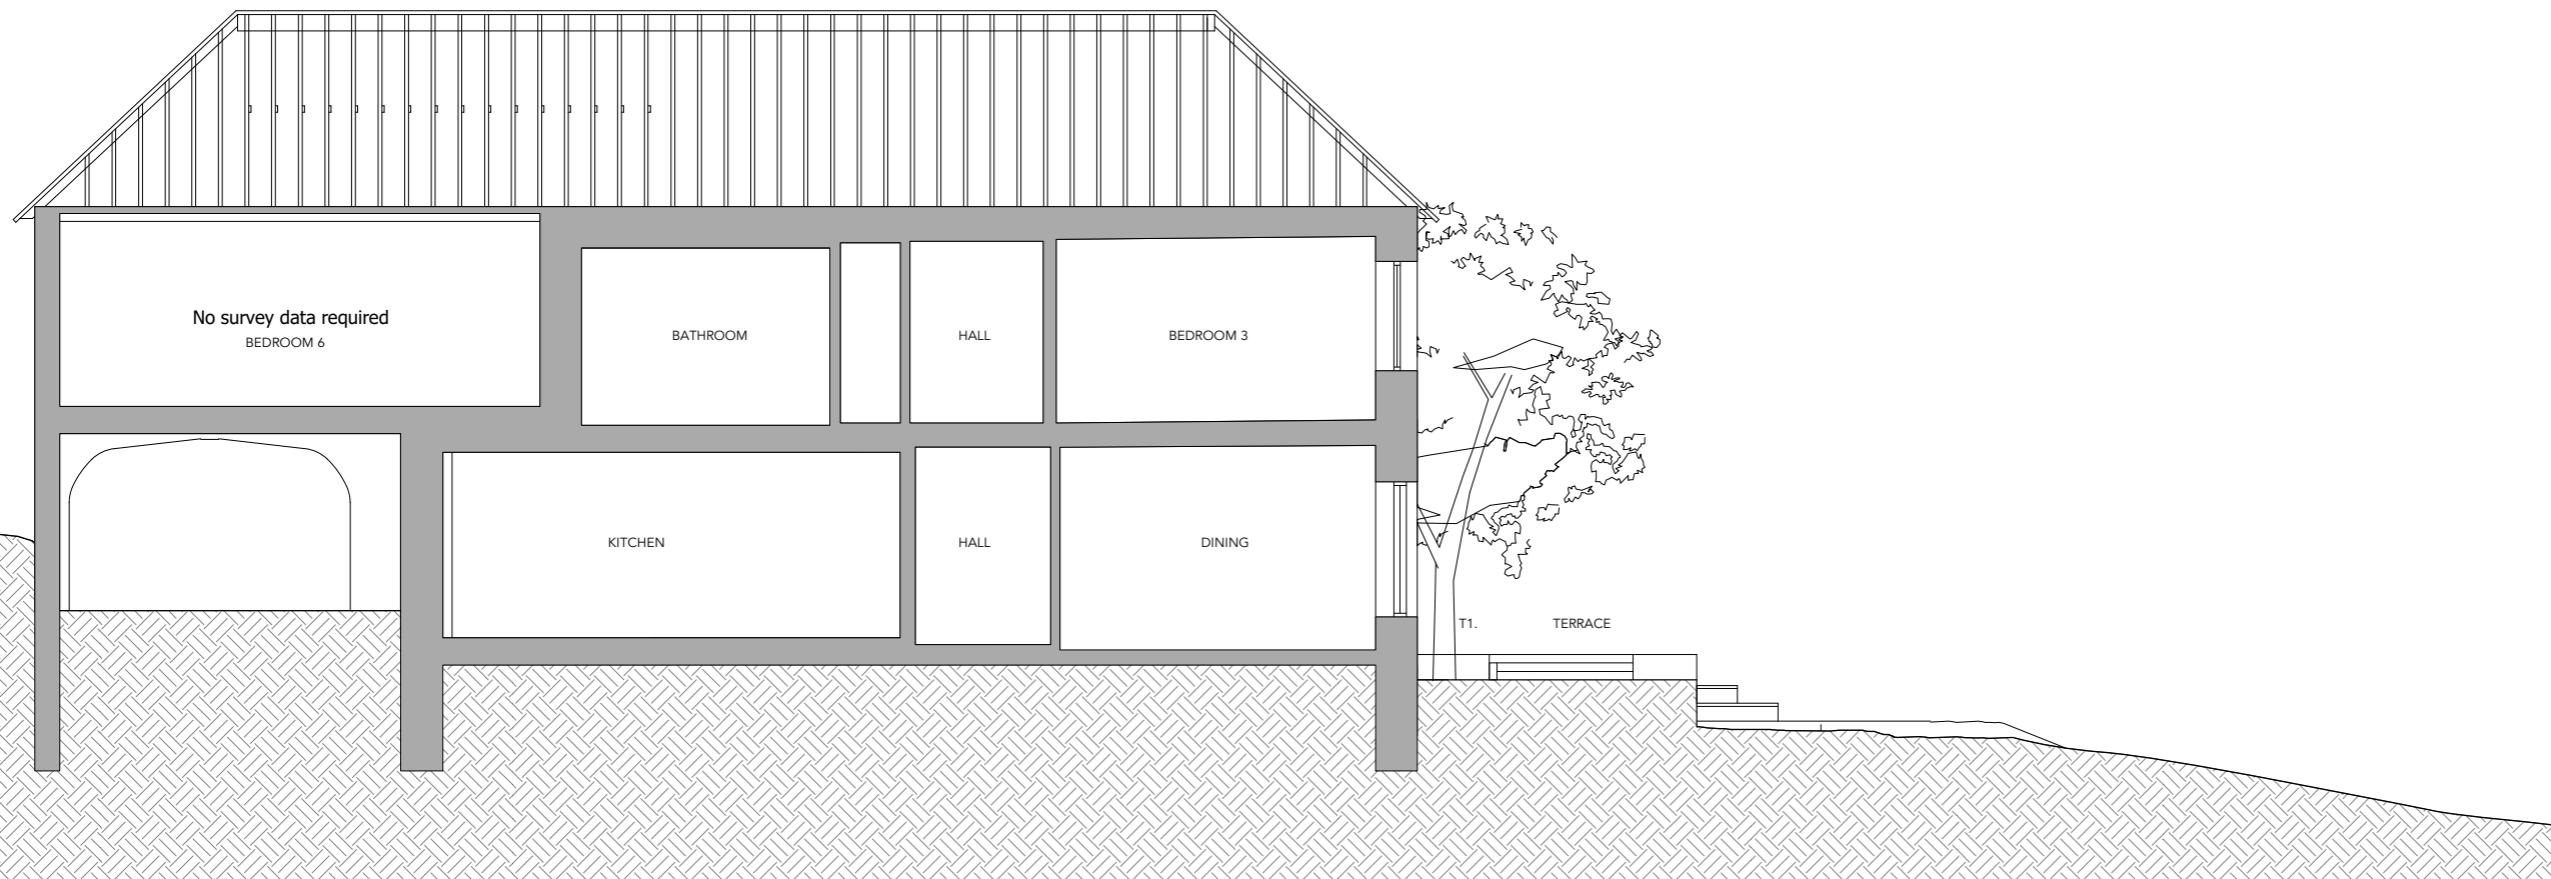

01 SECTION AA  
1:50 @ A1 / 1:100 @ A3



Project

**Lambarde Hill**

Client

**Carol & Roger Best**

Drawing Title

**Existing: Section AA**

Scale	Date Created
1:100 @ A3	29.11.2020

1:100 @ A3	29.11.2020
------------	------------

Drawing Number

**19050-050**

Revision	Revision Date
P-1	17.06.2021

P-1	17.06.2021
-----	------------

Drawn By	Checked By
OC	OC

OC	OC
----	----

Do not scale from drawing, all dimensions to be checked on site. Report omissions and discrepancies to the architect immediately

## CRAWFORD DESIGN

106 Northchurch Road  
London N1 3NY

44 7990 582689  
studio@crawforddesign.co.uk  
crawforddesign.com