



West:East Section

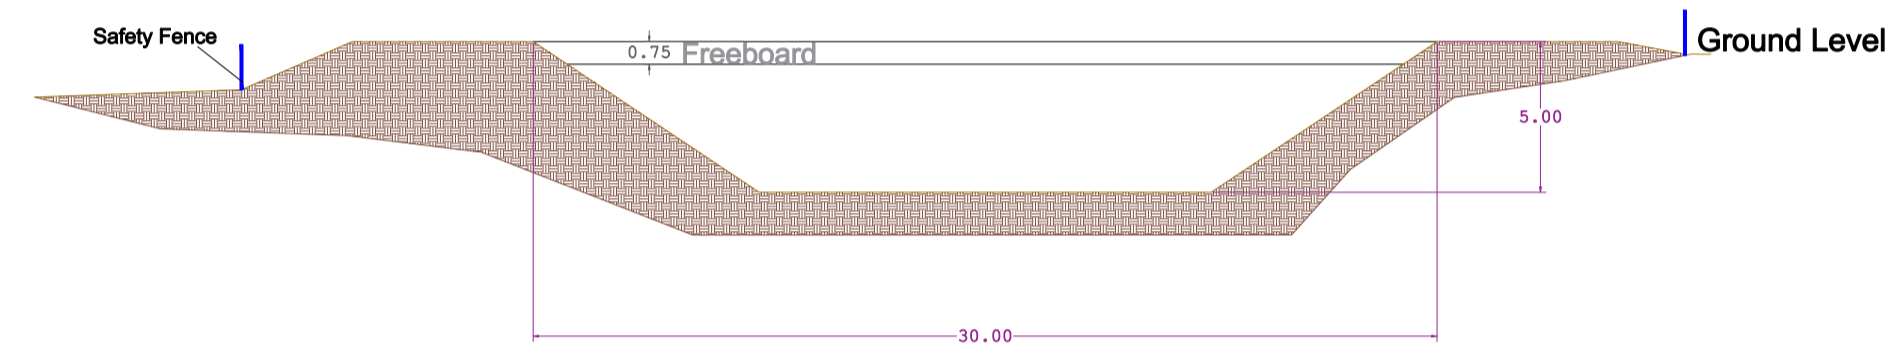

North:South Section

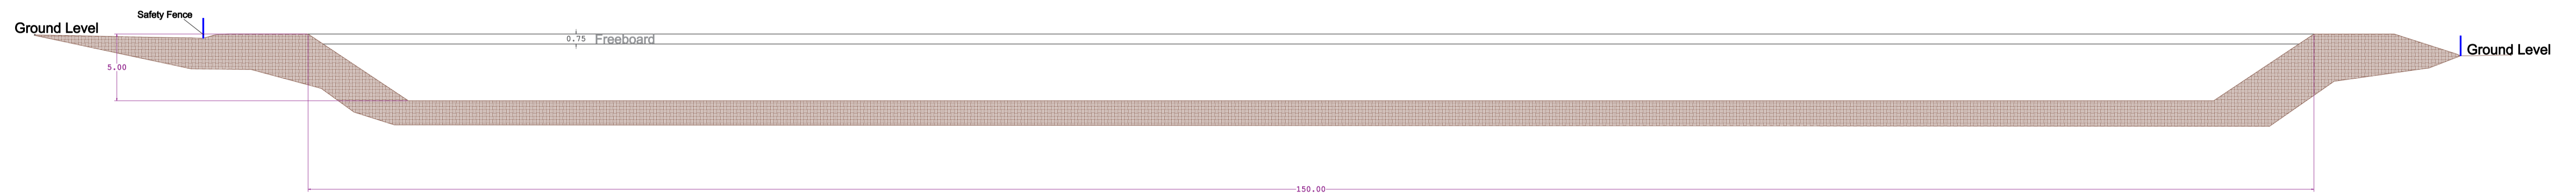

Scale bar (metres)

NOTES			
Do Not Scale, No Accuracy can be Guaranteed Due to Printing and Copy Variations All Critical Dimensions to be Site Checked Prior To Any Design or Fabrication Site Measurements should be taken for Confirmation			
CONSULTANT		Mr T McKendrick The Dairy Group Ltd New Agriculture House Blackbrook Park Avenue Taunton TA1 2PX Email: tim.mckendrick@thedairygroup.co.uk	
CLIENT		Colin Bastable Hall Place Farms	
LOCATION		Leigh Park Farm Leigh Tonbridge Kent TN11 8PN	
DRAWING TITLE			
Sections			
DRAWING NO.		LeighPark_Store_PD3.dwg	
SHEET SIZE		A1-Paperspace	
SCALE		1:250 @ A1	
DATE	DRAWN	CHECKED	
July 2021	July 2021	July 2021	