


NE ELEVATION

1:100




SE ELEVATION

1:100

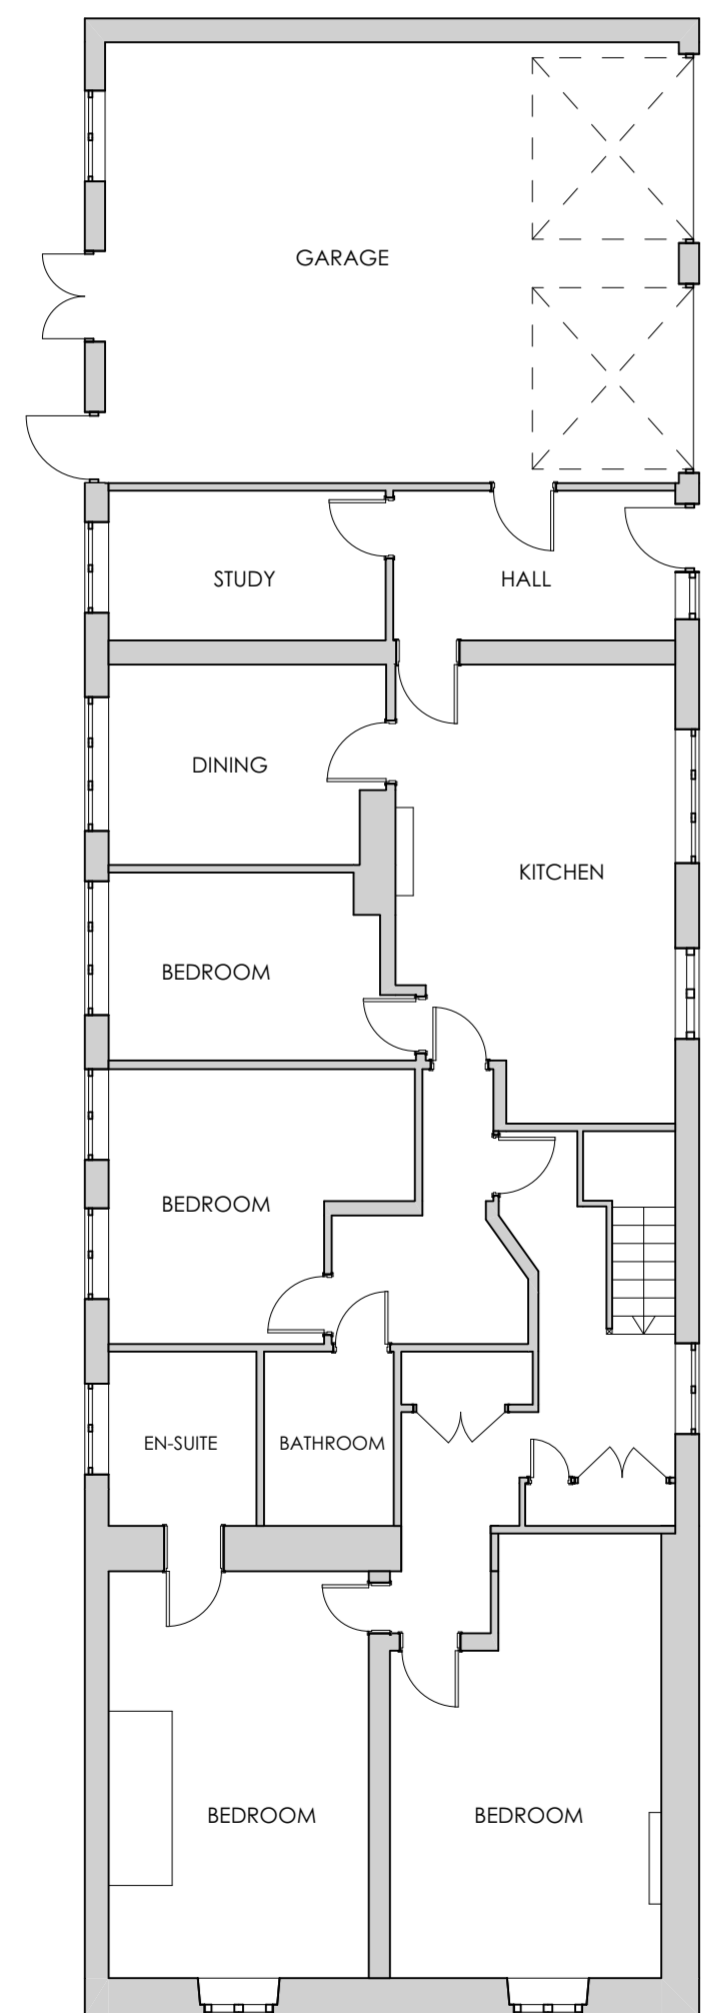

FIRST FLOOR

1:100

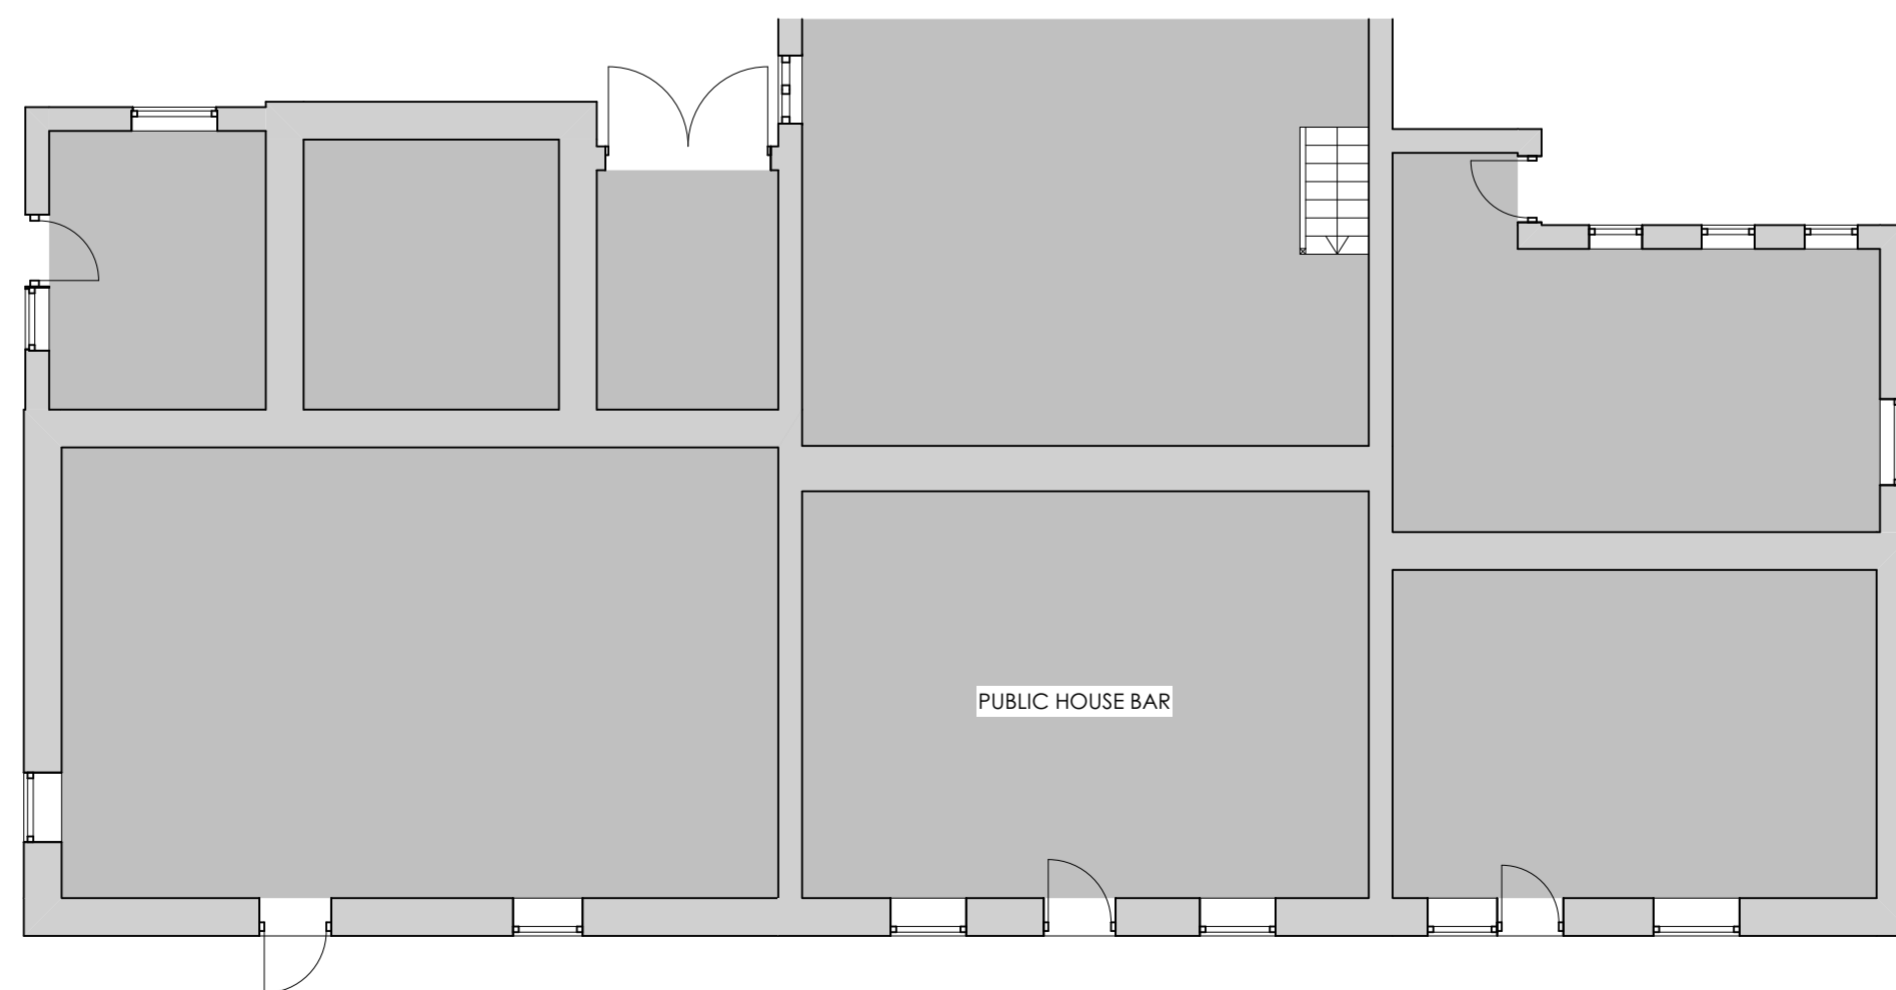

GROUND FLOOR

1:100

BATCH VALLEY DESIGN
ARCHITECTURAL SERVICES

job title	The Horse and Jockey Inn	
client	Churchstoke Montgomery SY15 6AE	
drawing	PLANS AND ELEVATIONS AS EXISTING	
drawing scale	as shown	paper size A2
job. num.	691.01	rev.
date	JULY 2021	
info@batchvalleydesign.com	t. 07773 388837	