




NW ELEVATION


1:100

Block Plan based on OS data Licence number 100019311

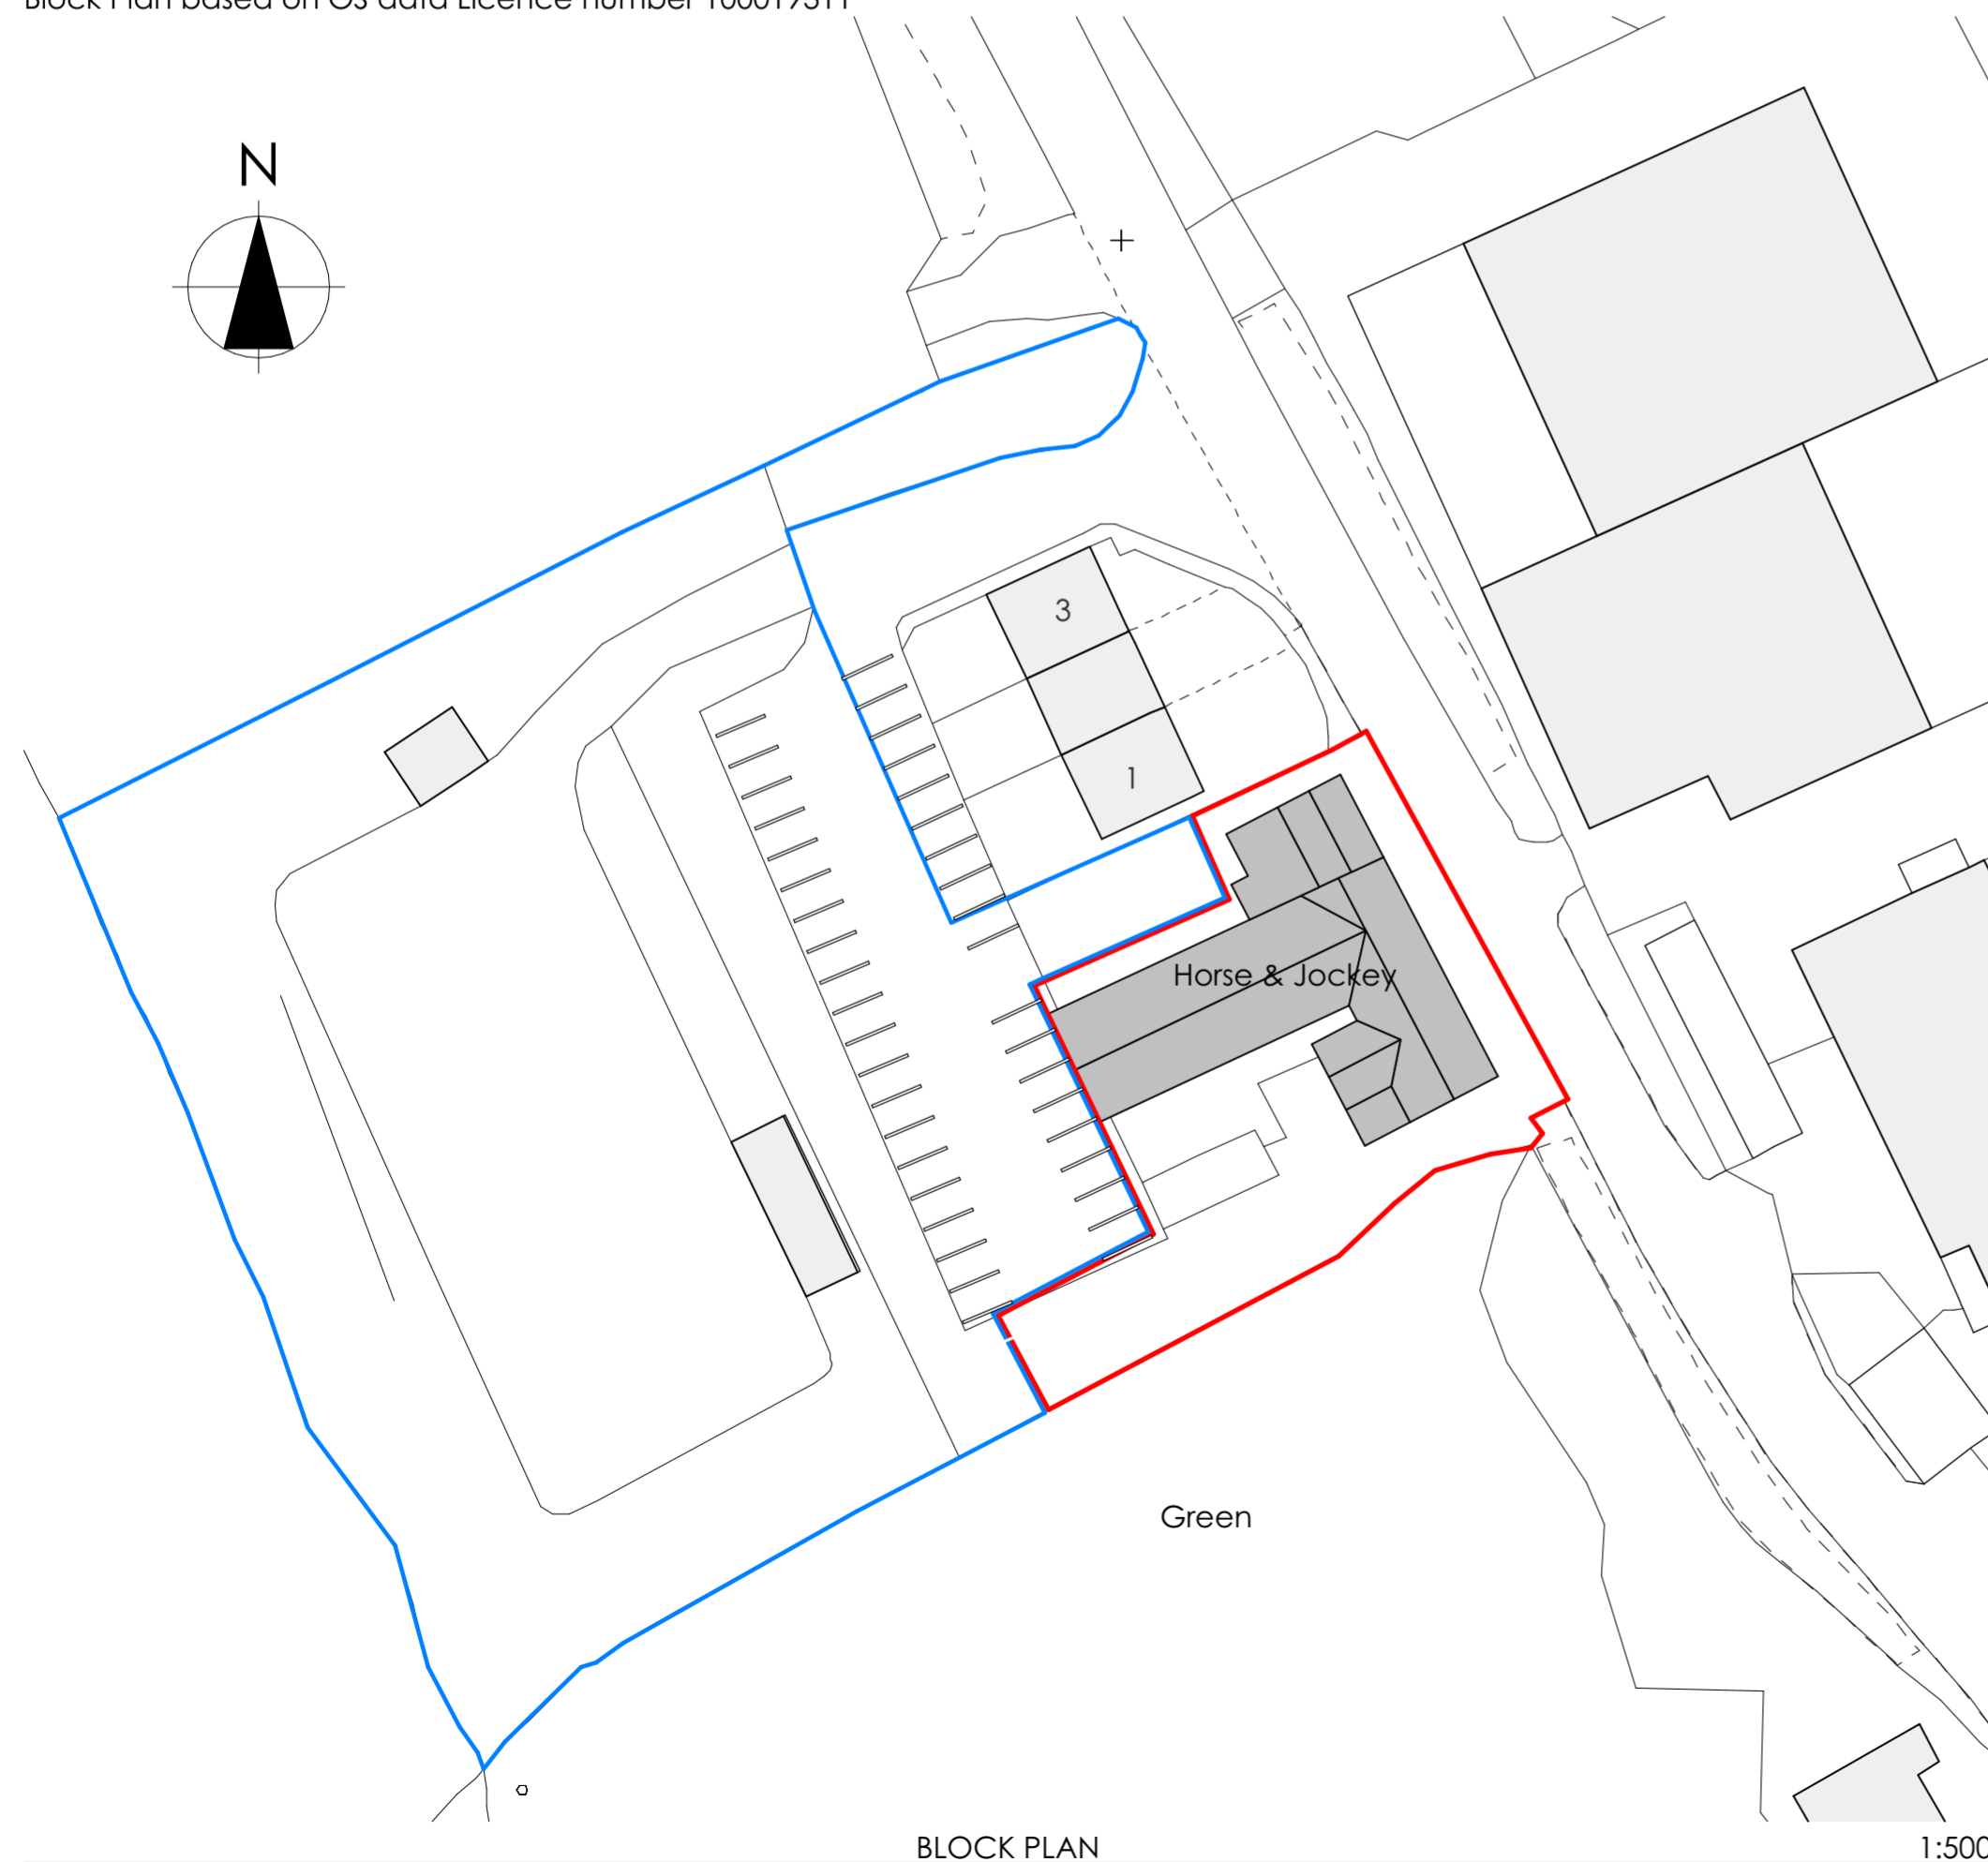

BLOCK PLAN

1:500

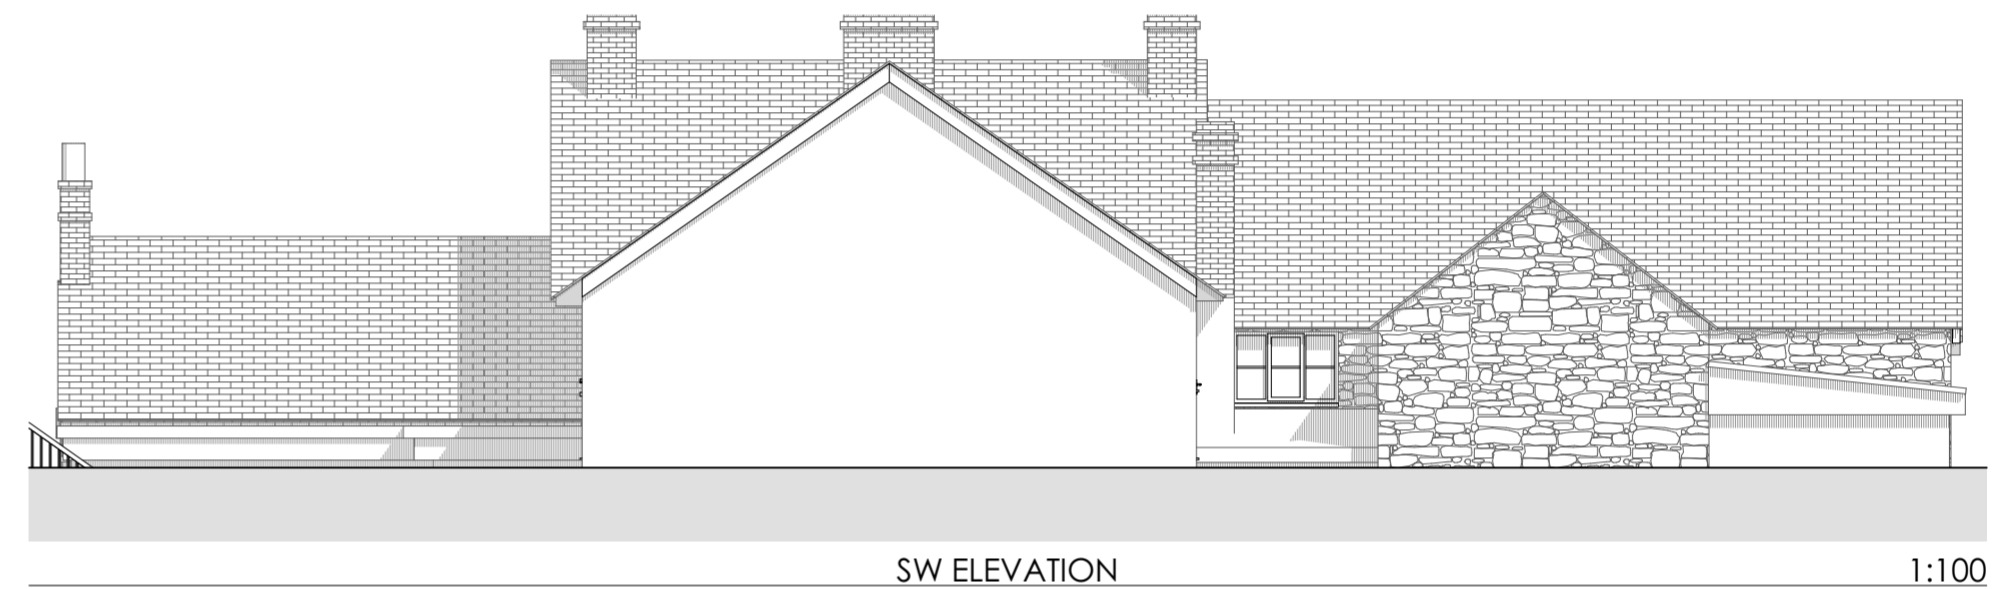

SW ELEVATION

1:100

**BATCH VALLEY DESIGN**  
ARCHITECTURAL SERVICES

m o n i t o r i n g s e r v i c e s l i m i t e d b y b a t c h v a l l e y d e s i g n . c o m	job title	The Horse and Jockey Inn		
	location	Churchstoke Montgomery SY15 6AE		
	client	IOVU		
	drawing	ELEVATIONS AND BLOCK PLAN AS EXISTING PLANNING		
	drawing scale	as shown	paper size	A2
	job. num. rev.	691.02		
	date	JULY 2021		
	contact	info@batchvalleydesign.com t. 07773 388837		