
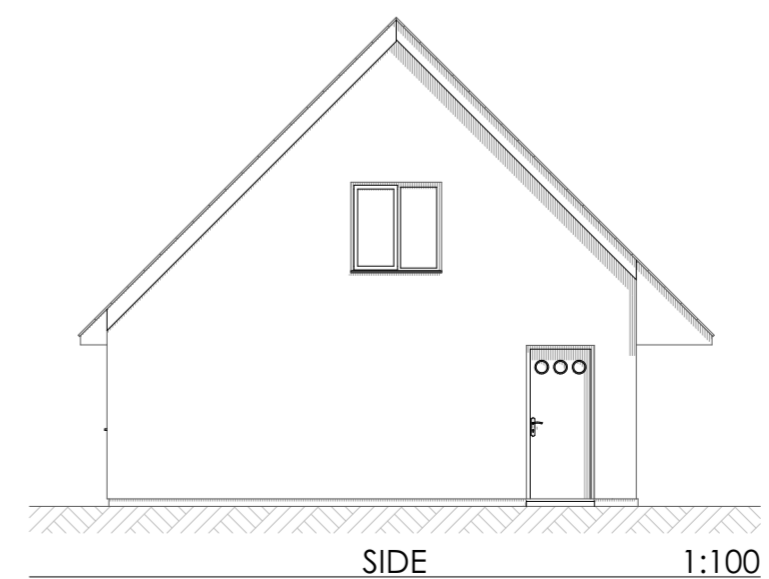
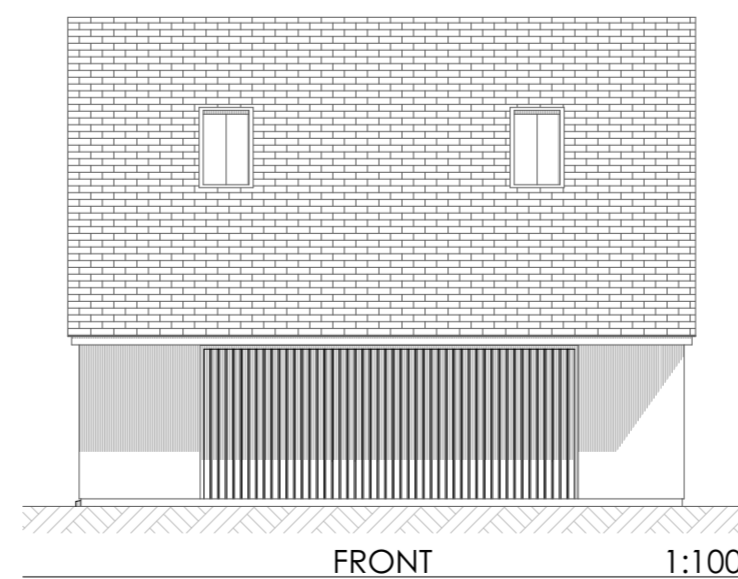
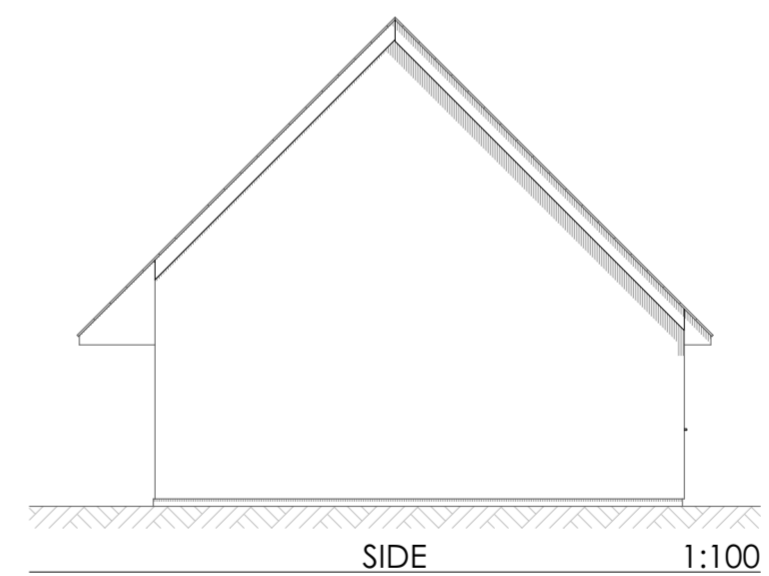
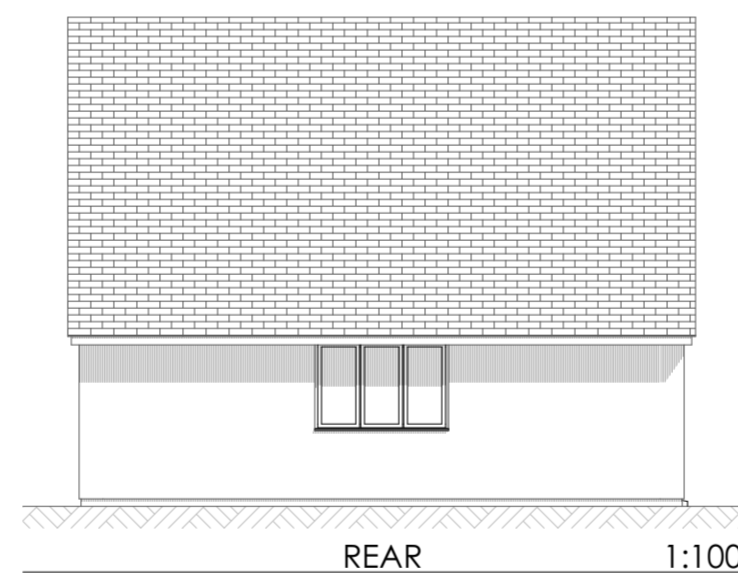
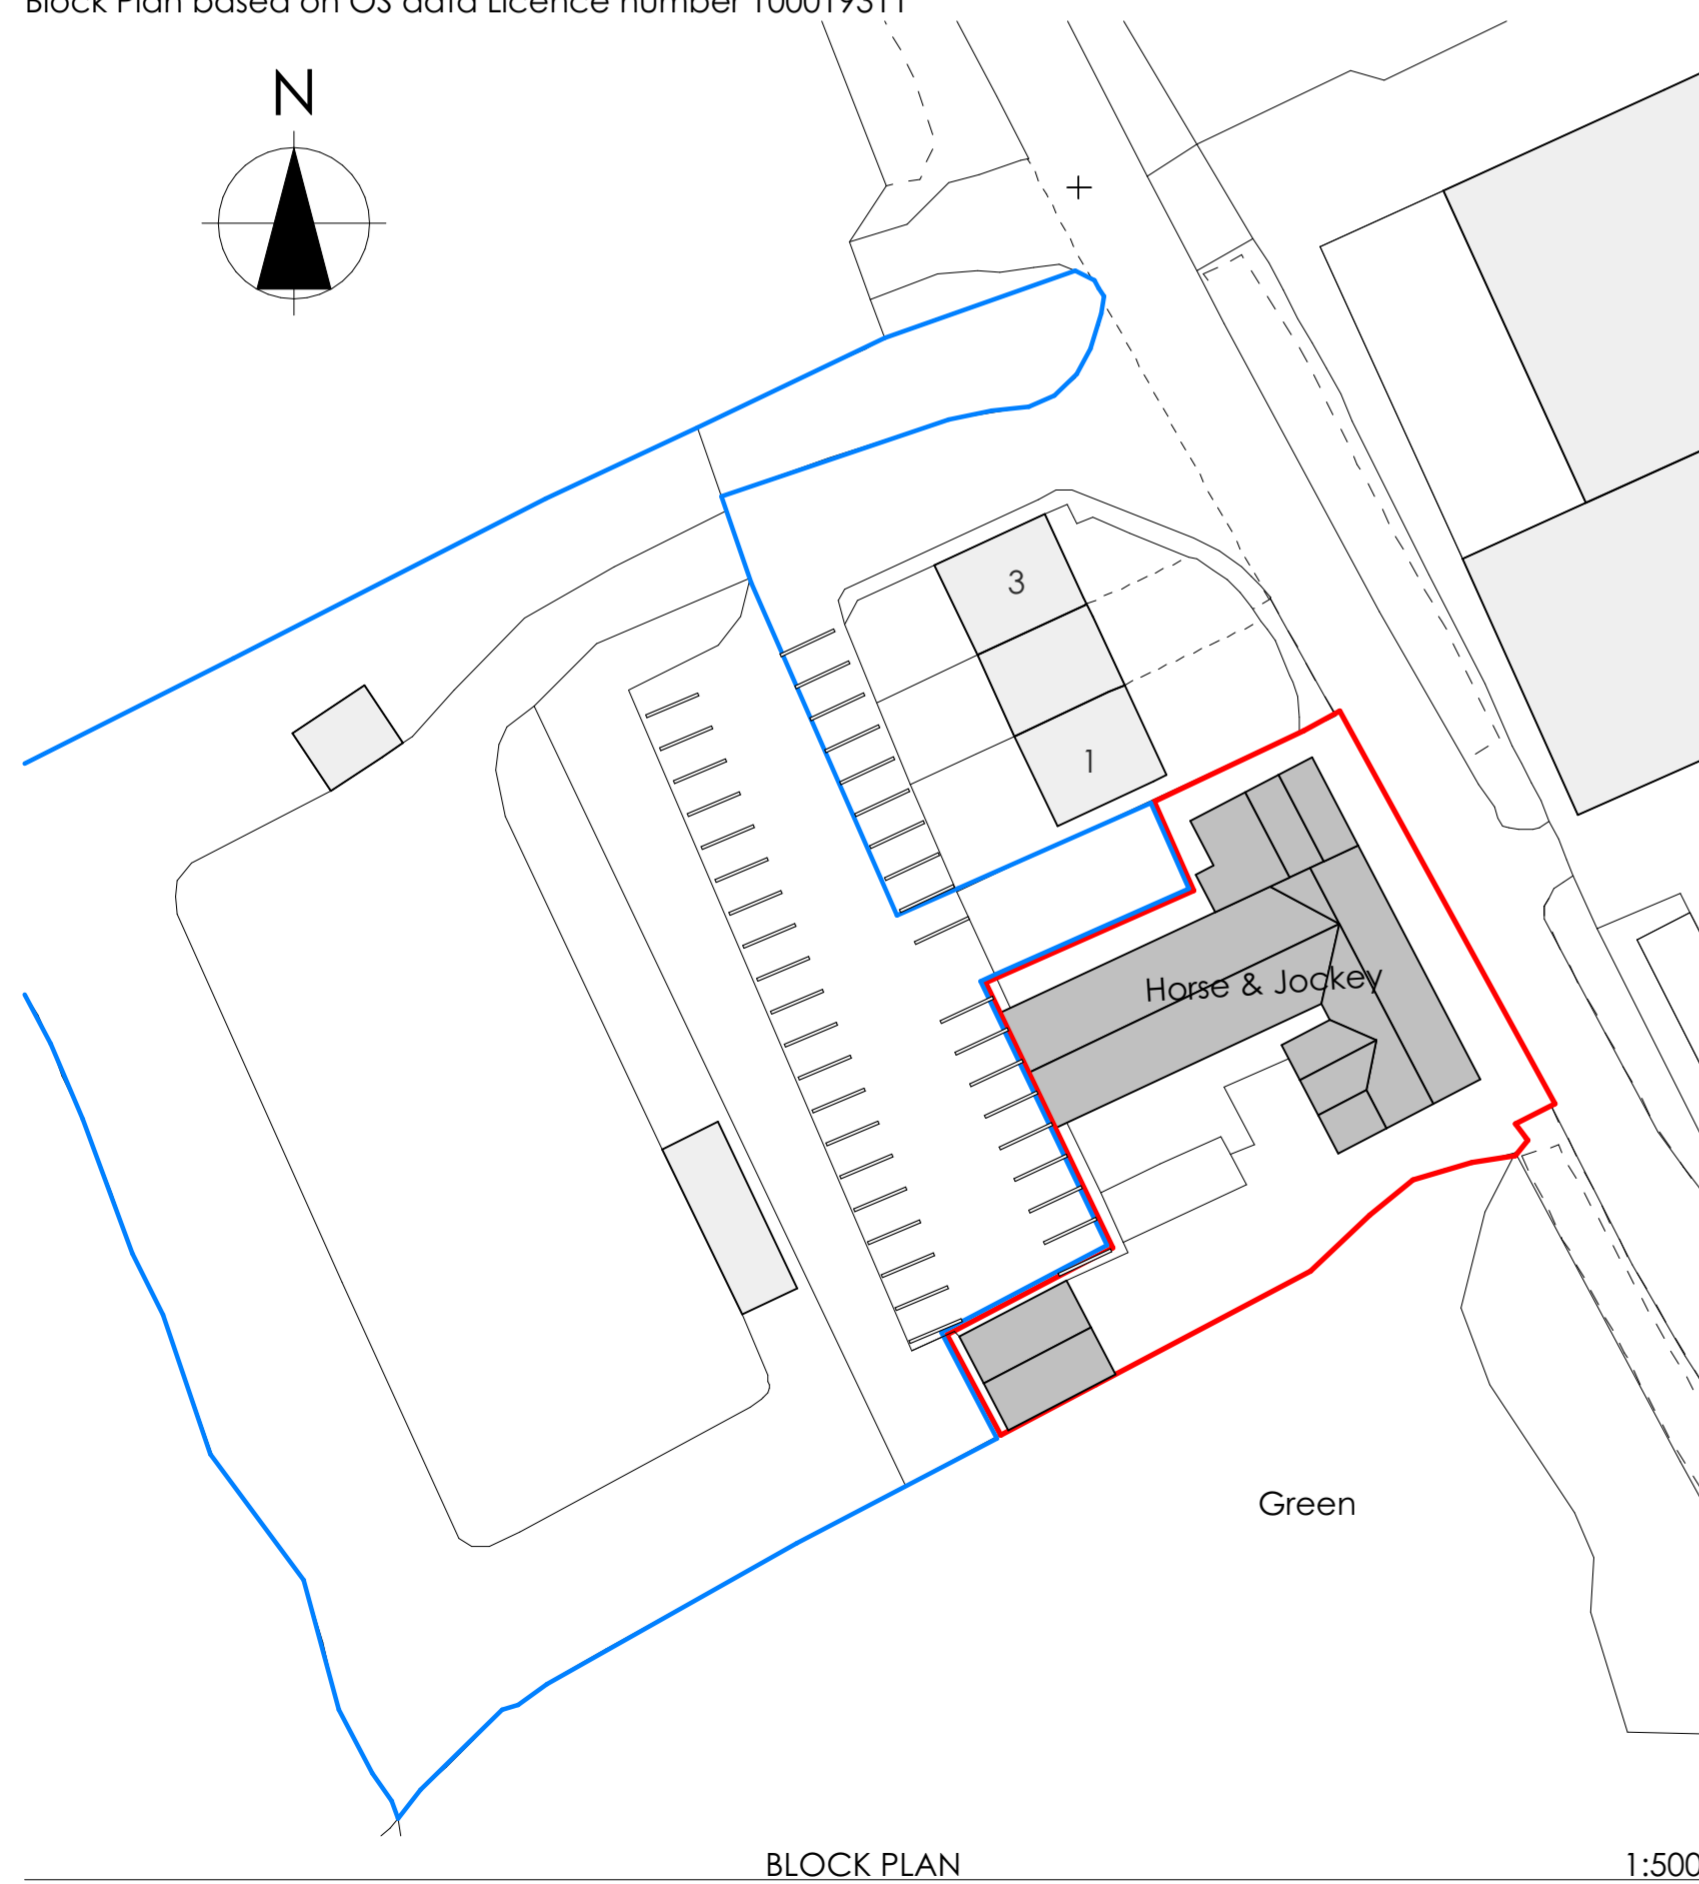


Block Plan based on OS data Licence number 100019311

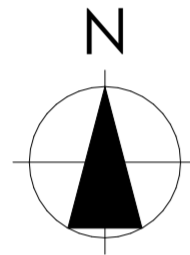

**BATCH VALLEY DESIGN**  
ARCHITECTURAL SERVICES

job title	The Horse and Jockey Inn	
location	Churchstoke Montgomery	
client	#Site Address3	
drawing	PROPOSED ELEVATIONS AND BLOCK PLAN	
drawing scale	as shown	paper size A2
job. num. rev.	691.04	
date	JULY 2021	
contact	info@batchvalleydesign.com	t. 07773 388837