


THIS DRAWING IS COPYRIGHT  
Contractors and Consultants must check all dimensions on site.  
Only figured dimensions are to be used. Any discrepancies to be  
reported to Laurence Associates before work proceeds. This  
drawing shall be used only for the purpose intended.  
PLEASE DO NOT SCALE.

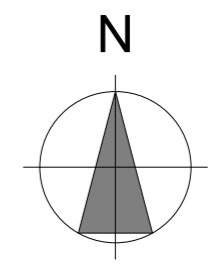

Notes:

| Rev. | Description | Drawn | Date |
|------|-------------|-------|------|
|      |             |       |      |

planning | architecture | landscape

t: +44 (0) 1872 225 259 Truro Office  
t: +44 (0) 1579 340 900 Liskeard Office

e: hello@laurenceassociates.co.uk  
w: www.laurenceassociates.co.uk

Project Title:  
**PROPOSED CONSTRUCTION OF  
FIRST FLOOR EXTENSION**

Project Address:  
**FOURWINDS  
PORTHTOWAN  
CORNWALL**


Client:  
**STUART & SUZANNE BURTON**

Drawing Title:  
**LOCATION AND BLOCK PLANS**


|                            |                |
|----------------------------|----------------|
| Scale:<br>1:1250, 1:500@A3 | Drawn:<br>AS   |
| Date:<br>11/18             | Checked:<br>JP |

|                                      |      |
|--------------------------------------|------|
| Drawing No:<br><b>17383-PL-00-01</b> | Rev: |
|--------------------------------------|------|

**PLANNING**

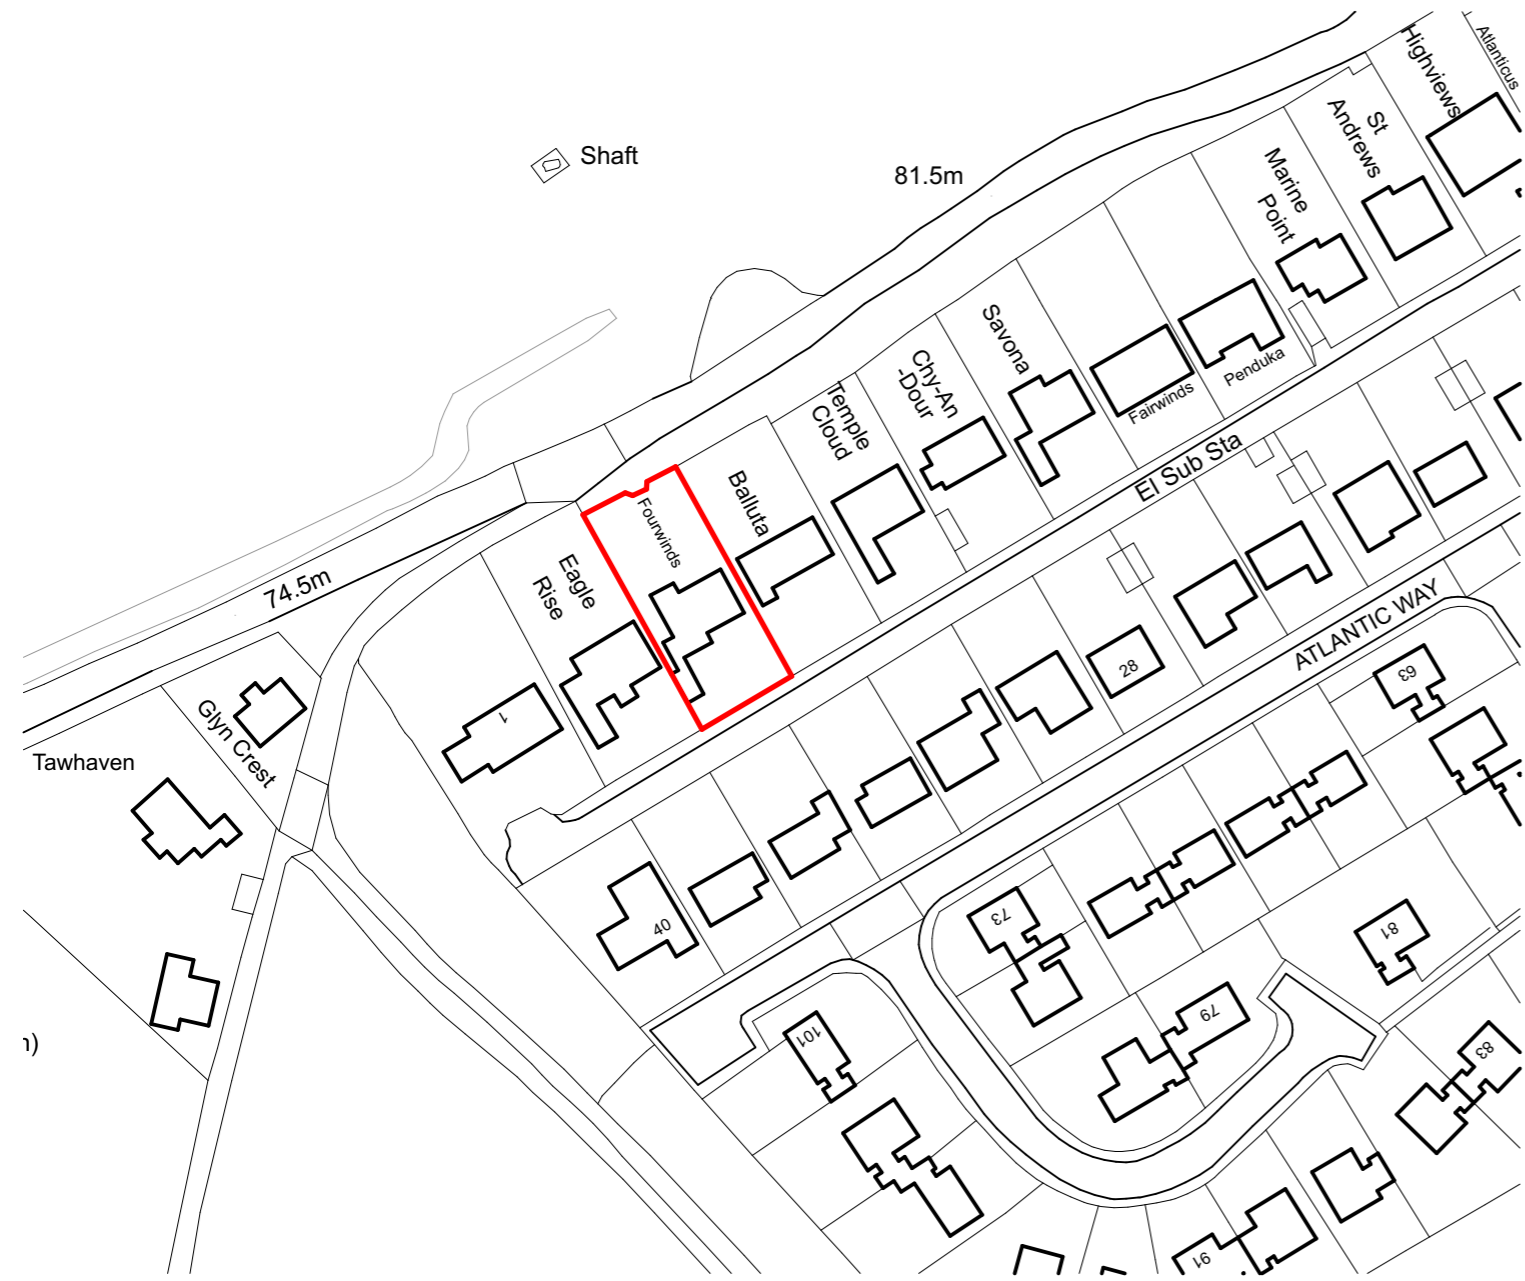

**LOCATION PLAN**  
**1:1250**

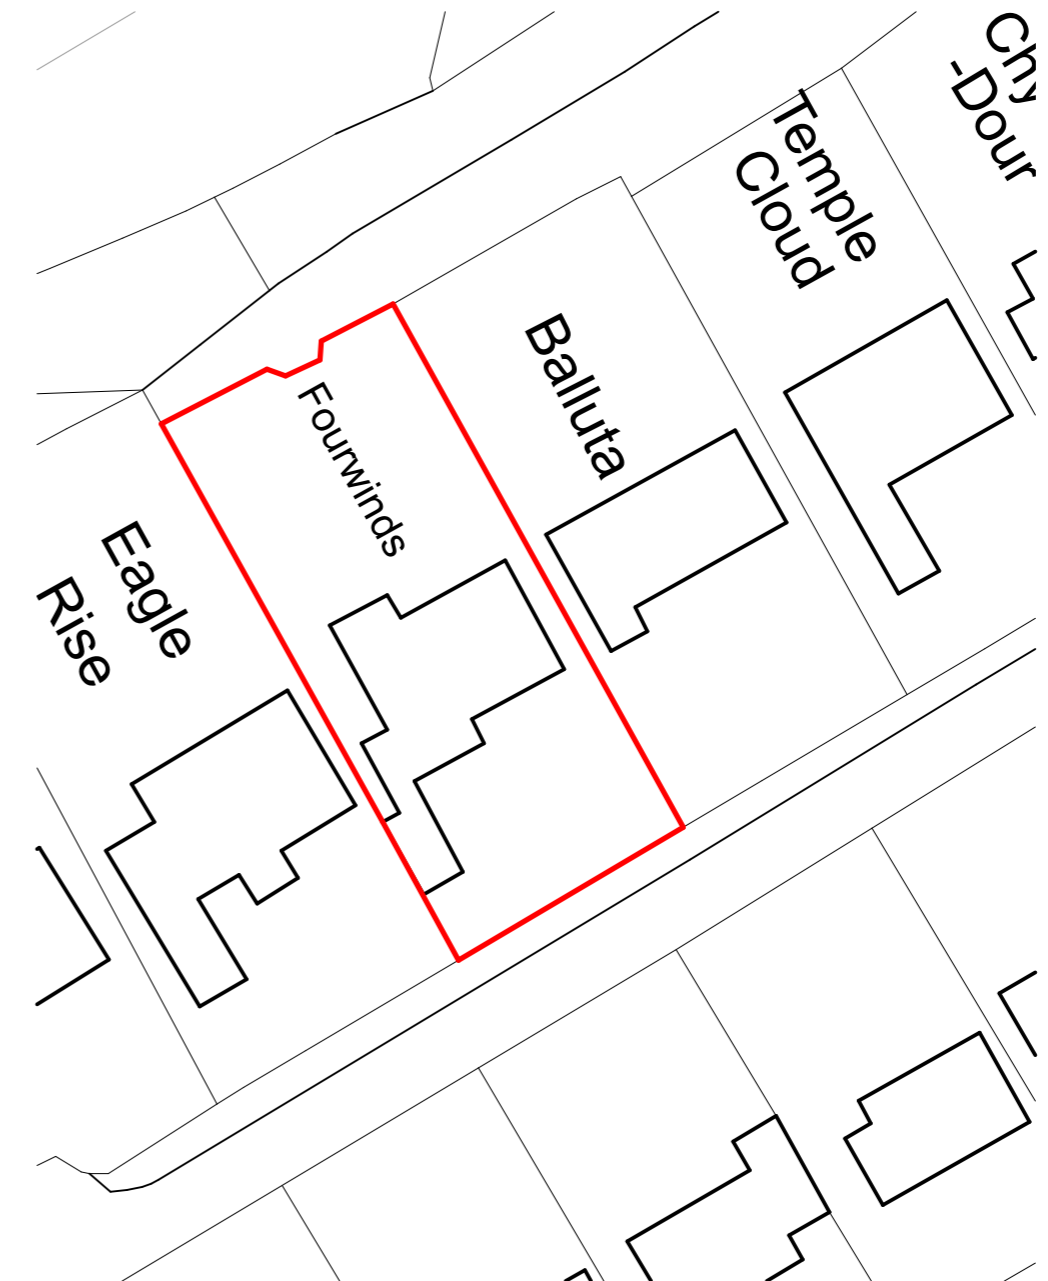

**BLOCK PLAN**  
**1:500**

