


**Farm End House**

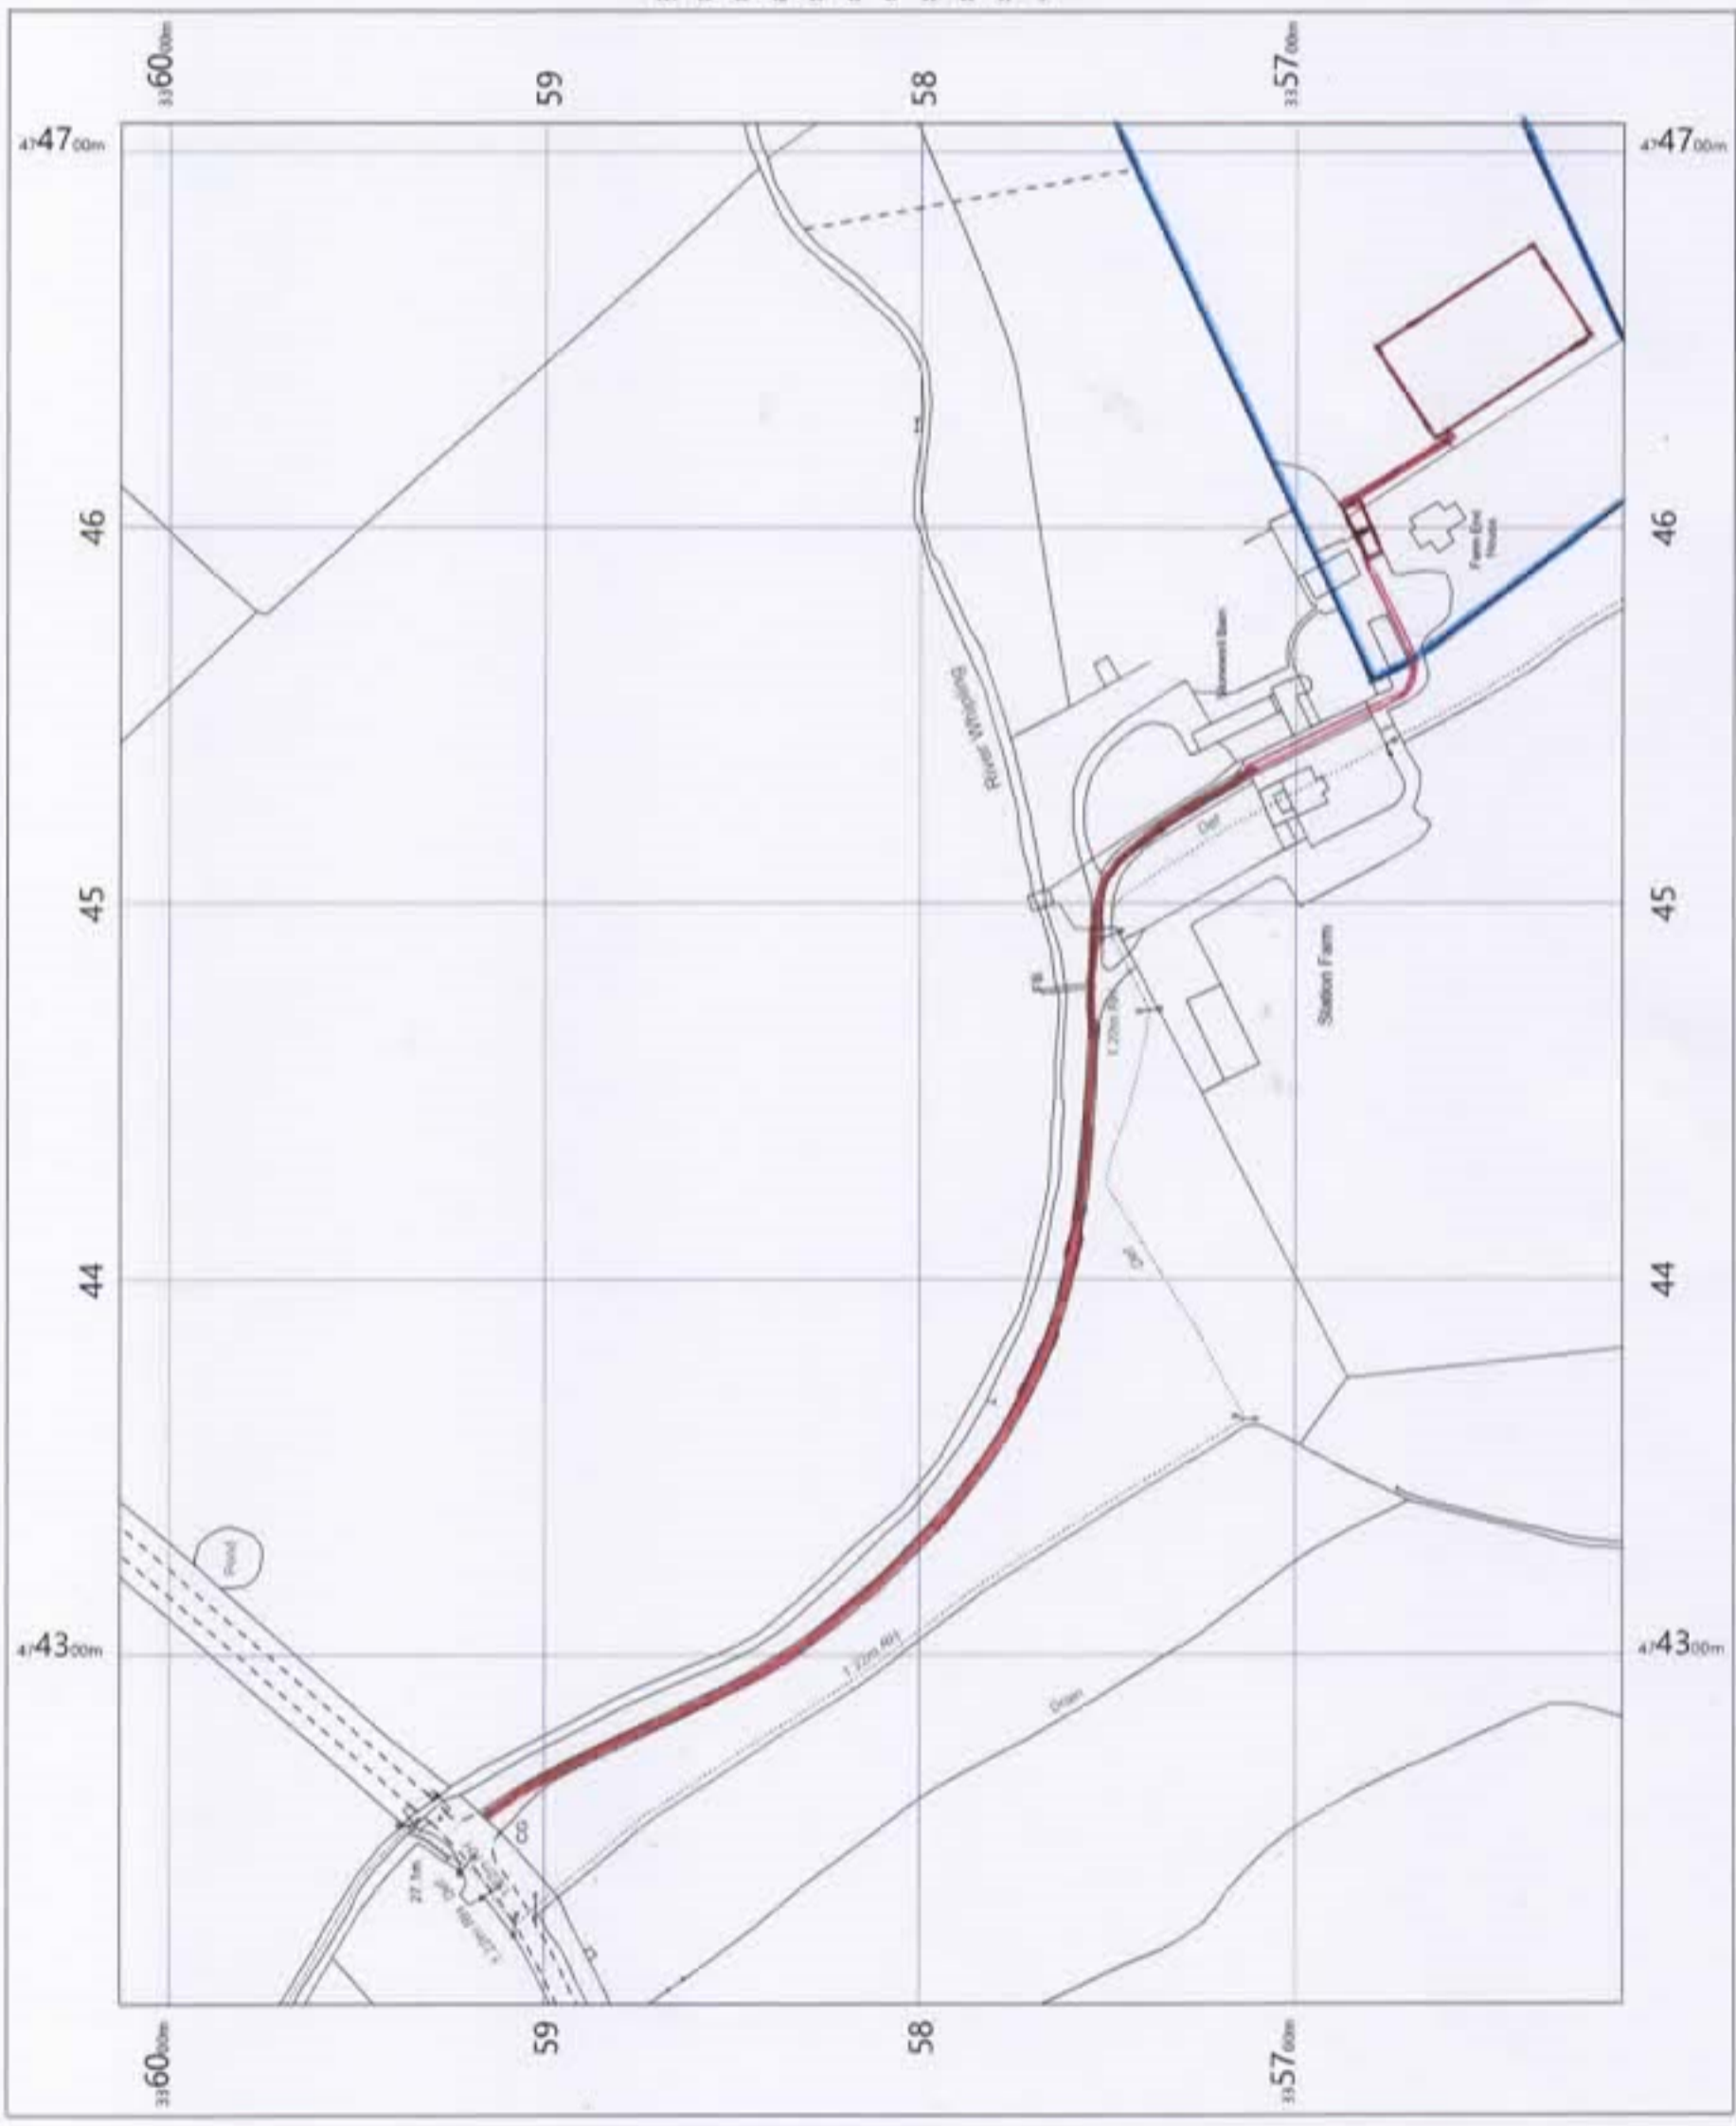

OS MasterMap 1250/2500/10000  
scale  
Thursday, June 24, 2021, 10:  
JEW-00972119  
maps.johnwright.com  
1:2500 scale print at A4, Centre:  
474457 E, 335813 N  
© Crown Copyright Ordnance  
Survey, Licence no. 100025568



johnwright