

All dimensions to be checked on site by contractor prior to preparation of shop drawings and commencement of work on site.

Do not scale from this drawing.


This drawing and the copyrights and patents therein are the property of Apex Architecture and may not be used or reproduced without consent.

This drawing is to be read in conjunction with all relevant consultant's drawings/documents and any discrepancies or variations are to be notified to Apex Architecture before the attached work commences.


THE PATCH

TINTERN VIEW

The Patch's relative heights in the background indicated with grey dashed lines

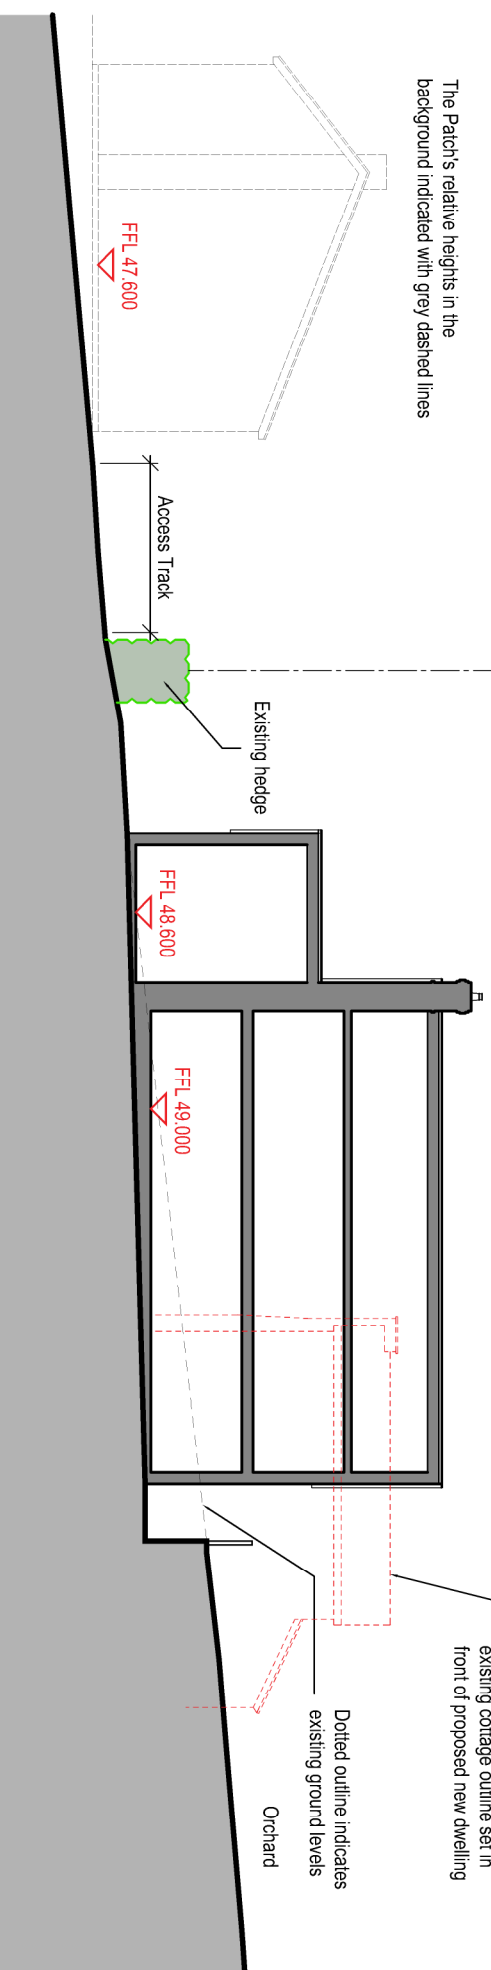

### Proposed Section A-A

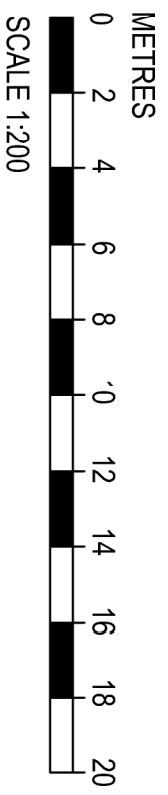

Oak House, 4yburton, Gloucestershire, GL15 6ST 01594 516161  
Wyastone Business Park, Mornmouth, NP25 3SR 01600 800101

Client Mr. S. Richards

Project Tintern View

Honeywell Lane, Brockweir  
NP16 7PJ

Title Proposed Section A-A

Job No.	Drawing No.	Revision
M066rdtv	203	N/A
Scale	Issue	Date
1:200@A3	Planning	March 2021

www.apexarchitectureid.com enquire@apexarchitectureid.com